




CALCULATED  
 CML  
 CHECKED  
 MVJ

**INTERSECTION DETAIL  
 S.R. 91 / RAMP A**

**LAK-2-3.32**

816  
 1679

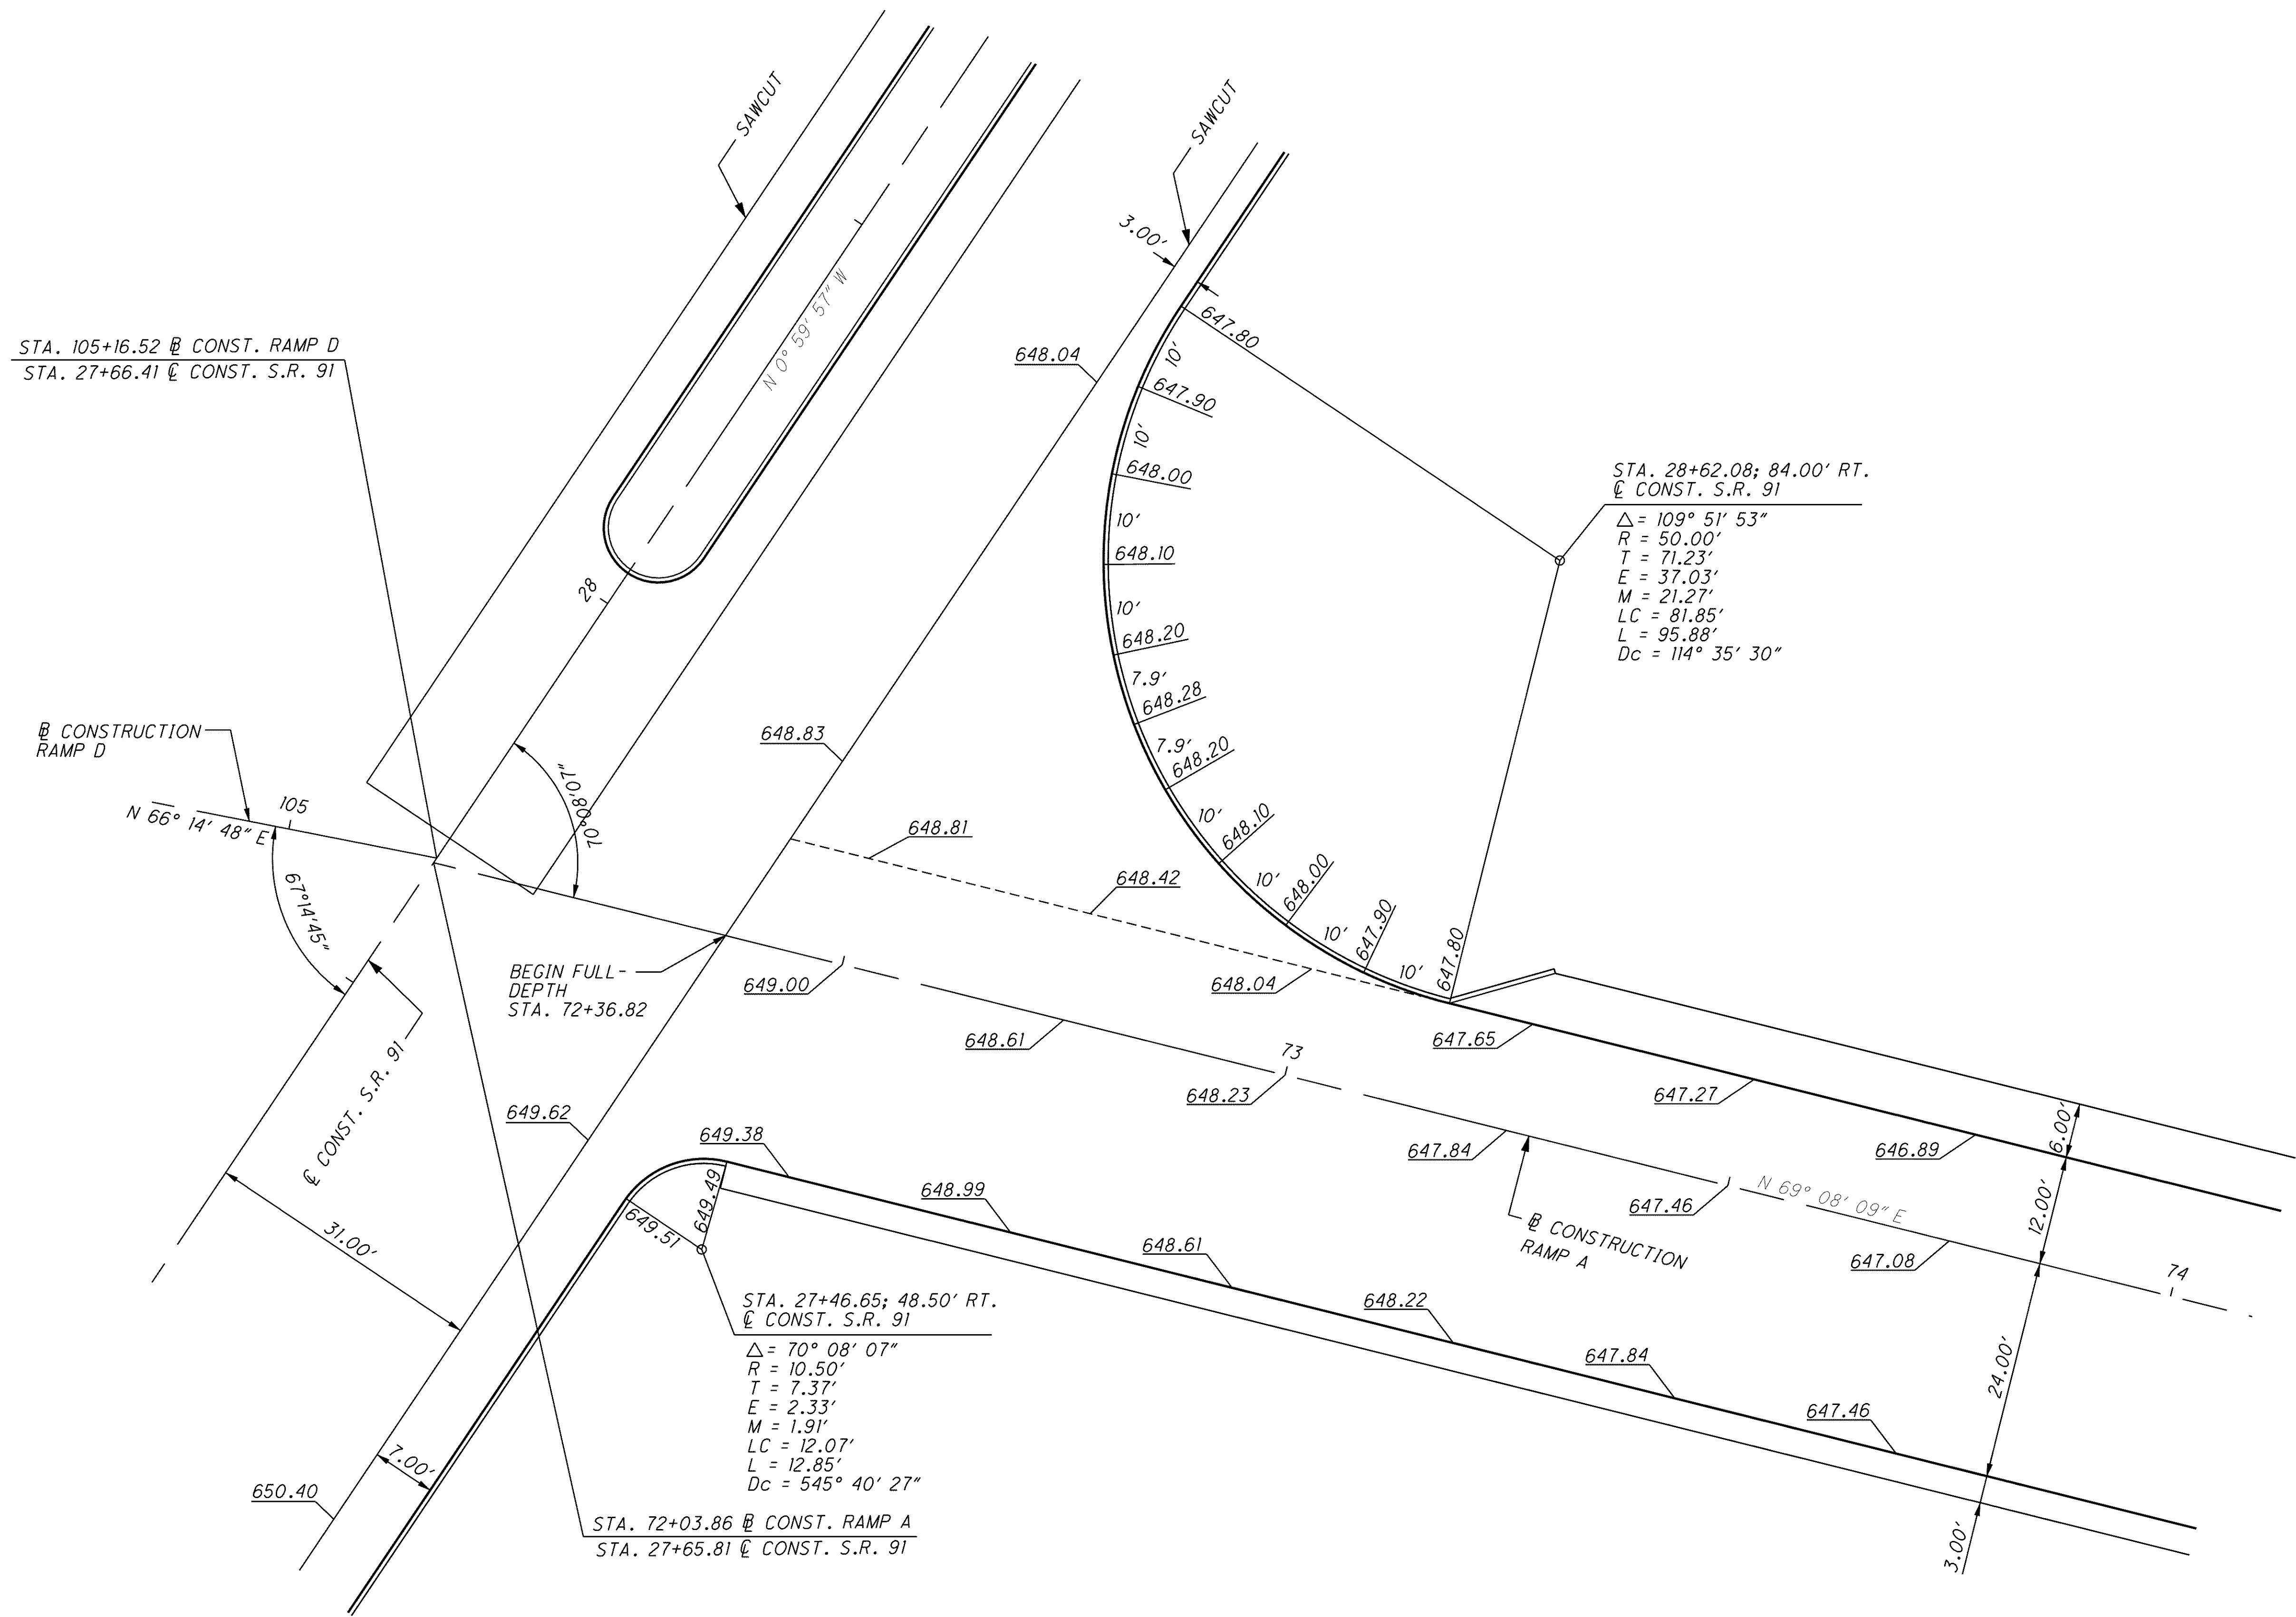

NOTES  
 1. ALL ELEVATIONS ALONG THE CURB ARE BOTTOM FACE OF CURB.

\\Akrn01\Data\Civil\2004108\00\13486\roadway\sheets\13486GI501.dgn 6/16/2008 10:03:09 AM mmoellendick