


g:\project\lak\13486\roadway\sheets\13486G1\_640DH.dgn 6/23/2008 1:02:47 PM jmadaria


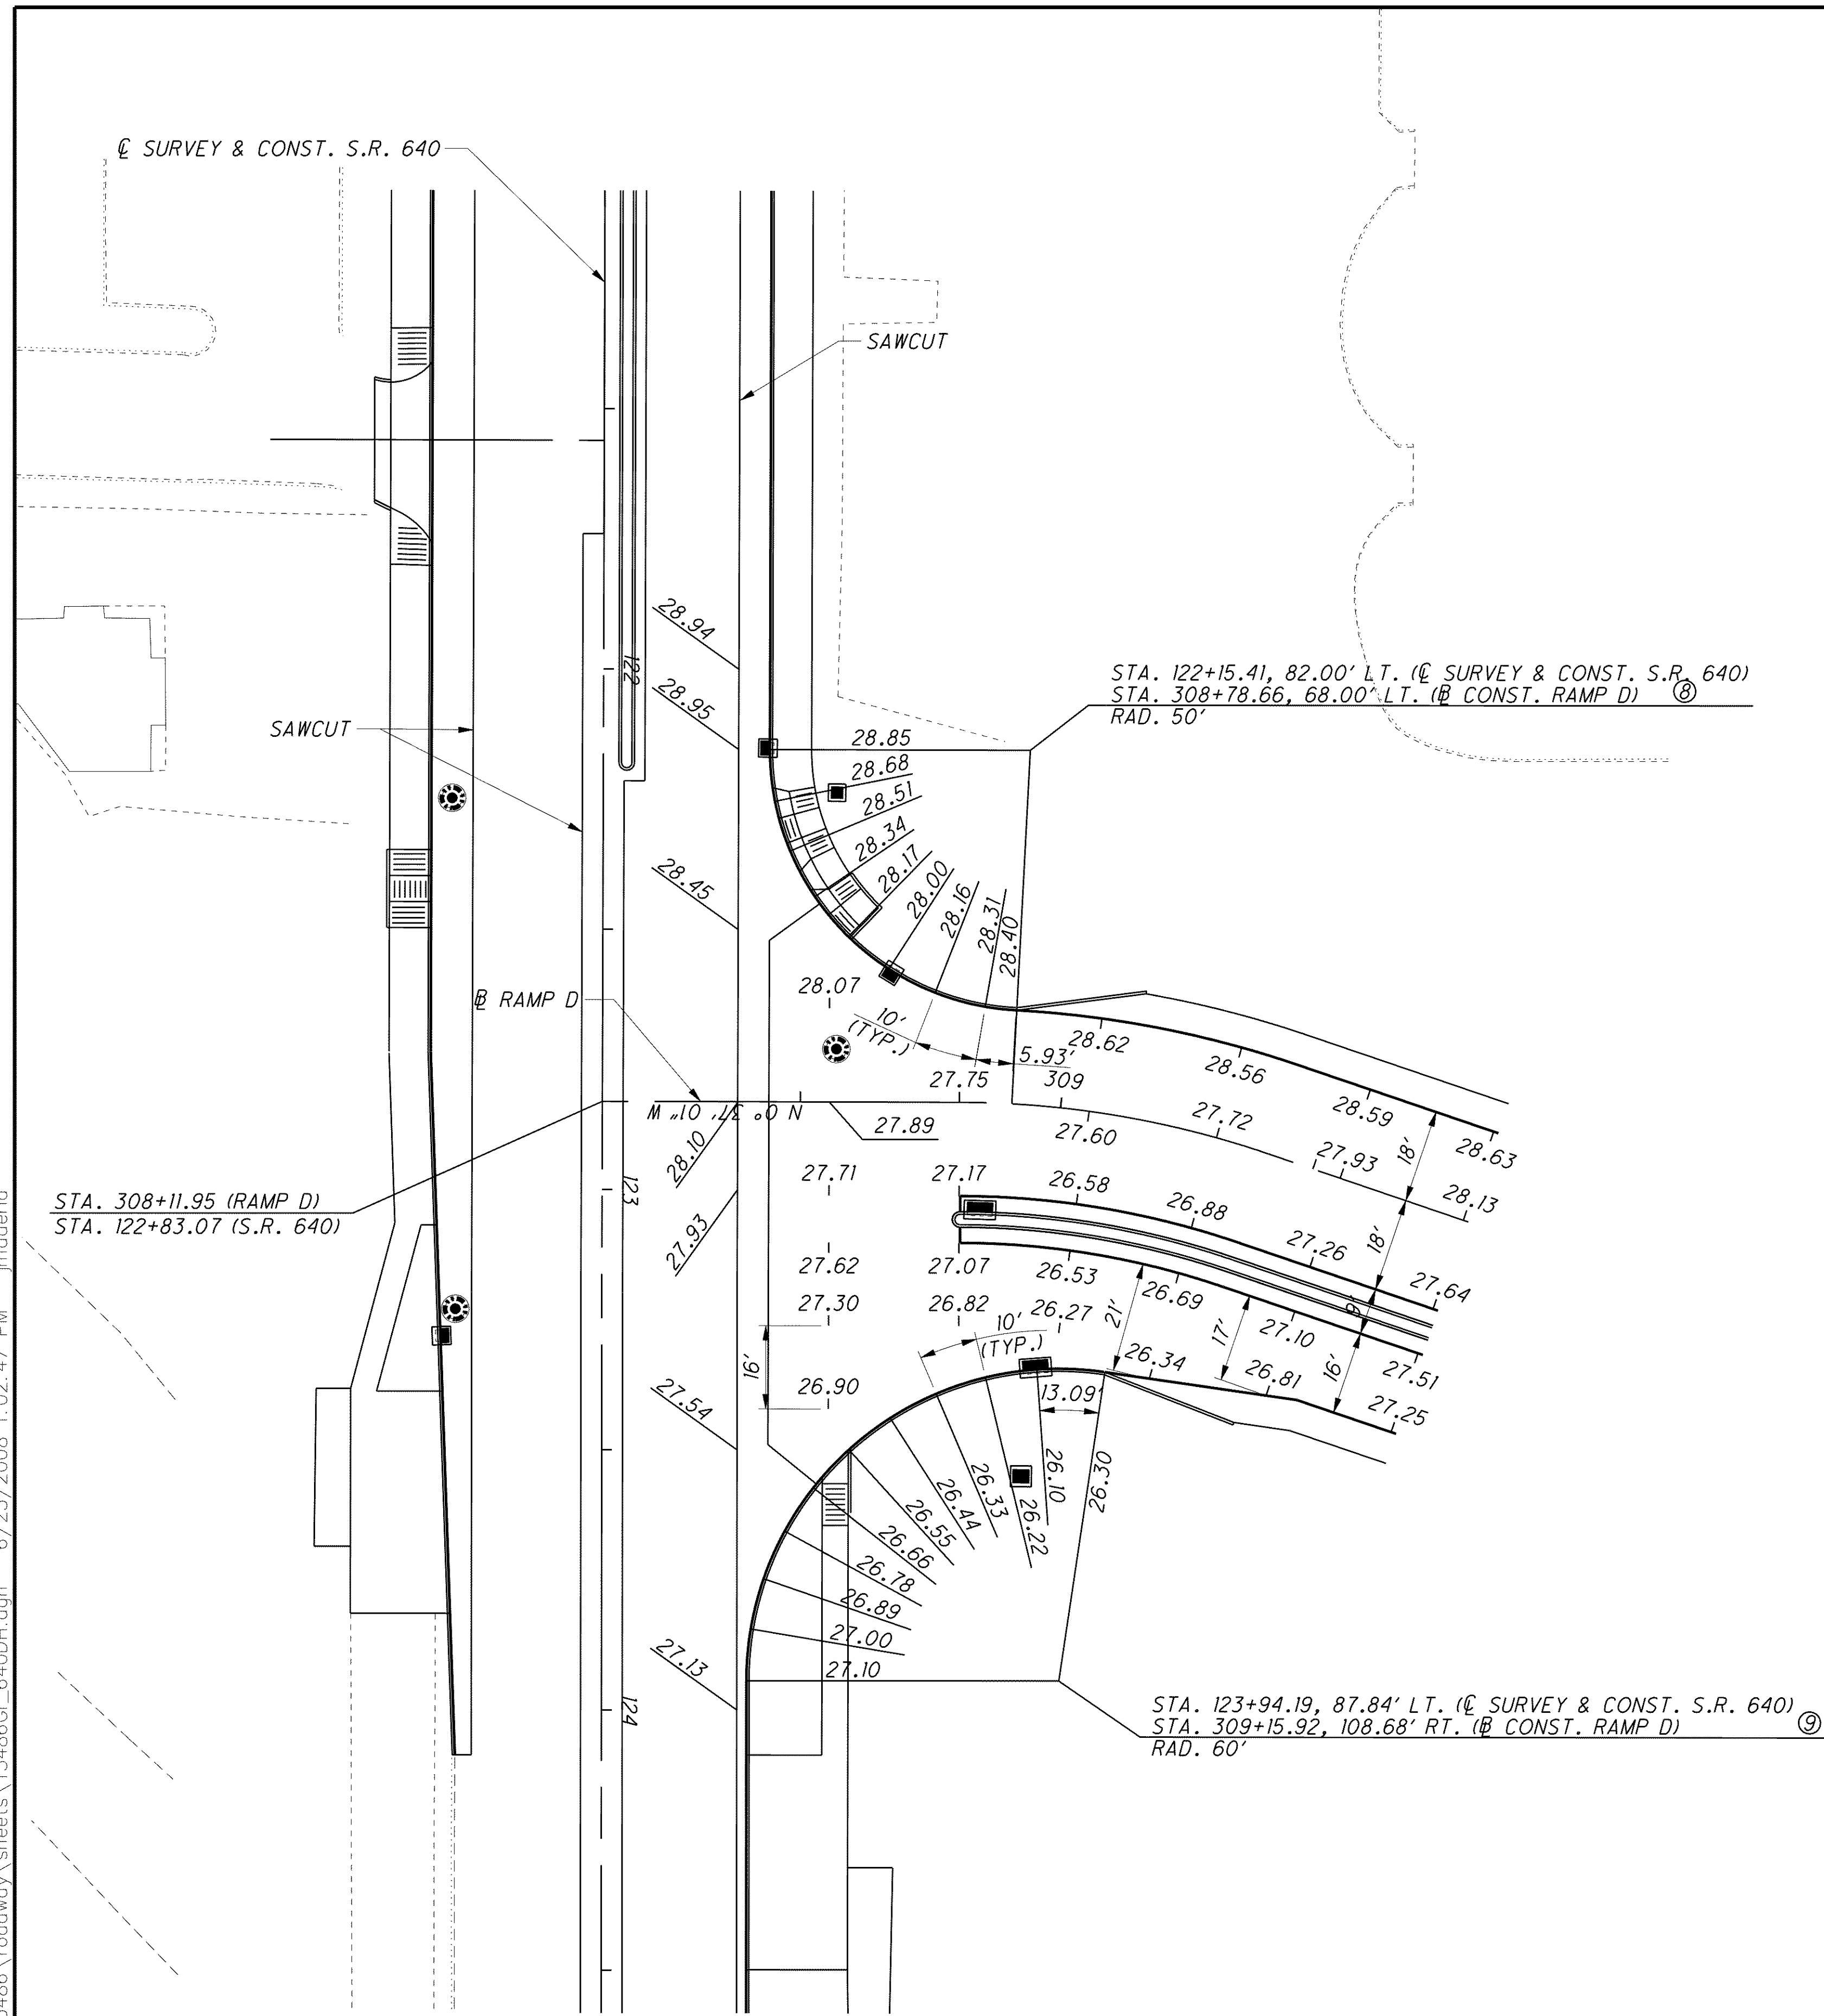


**CURVE DATA FOR RADIUS RETURNS**

CURVE No.	RADIUS	INTERIOR ANGLE	TANGENT	EXTERNAL	MIDDLE ORDINATE	LONG CHORD	LENGTH OF CURVE	DEGREE OF CURVE
8	50'	87° 10' 38"	47.60'	19.03'	13.78'	68.95'	76.08'	114° 35' 30"
9	60'	98° 26' 28"	69.56'	31.86'	20.81'	90.87'	103.09'	95° 29' 35"

ALL DISTANCES ARE MEASURED TO THE FACE OF CURB

NOTES:  
 ADD 600 TO THE ELEVATION SHOWN FOR ACTUAL ELEVATION.  
 ALL ELEVATIONS ALONG THE CURB ARE FACE OF CURB ELEVATIONS.

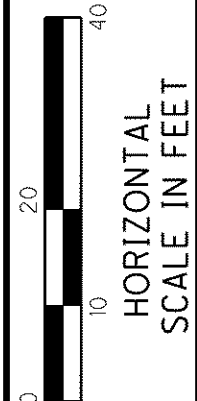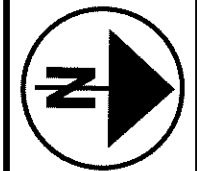

CALCULATED  
 EMF  
 CHECKED  
 ABS

**INTERSECTION DETAIL & PAVEMENT ELEVATIONS  
S.R. 640 (VINE ST.) AND RAMPS D & H**

**LAK-2-3.32**