


j:\LAK\13486\roadway\sheets\13486G1_640AE.dgn 03-JUL-2008 1:53PM lintn


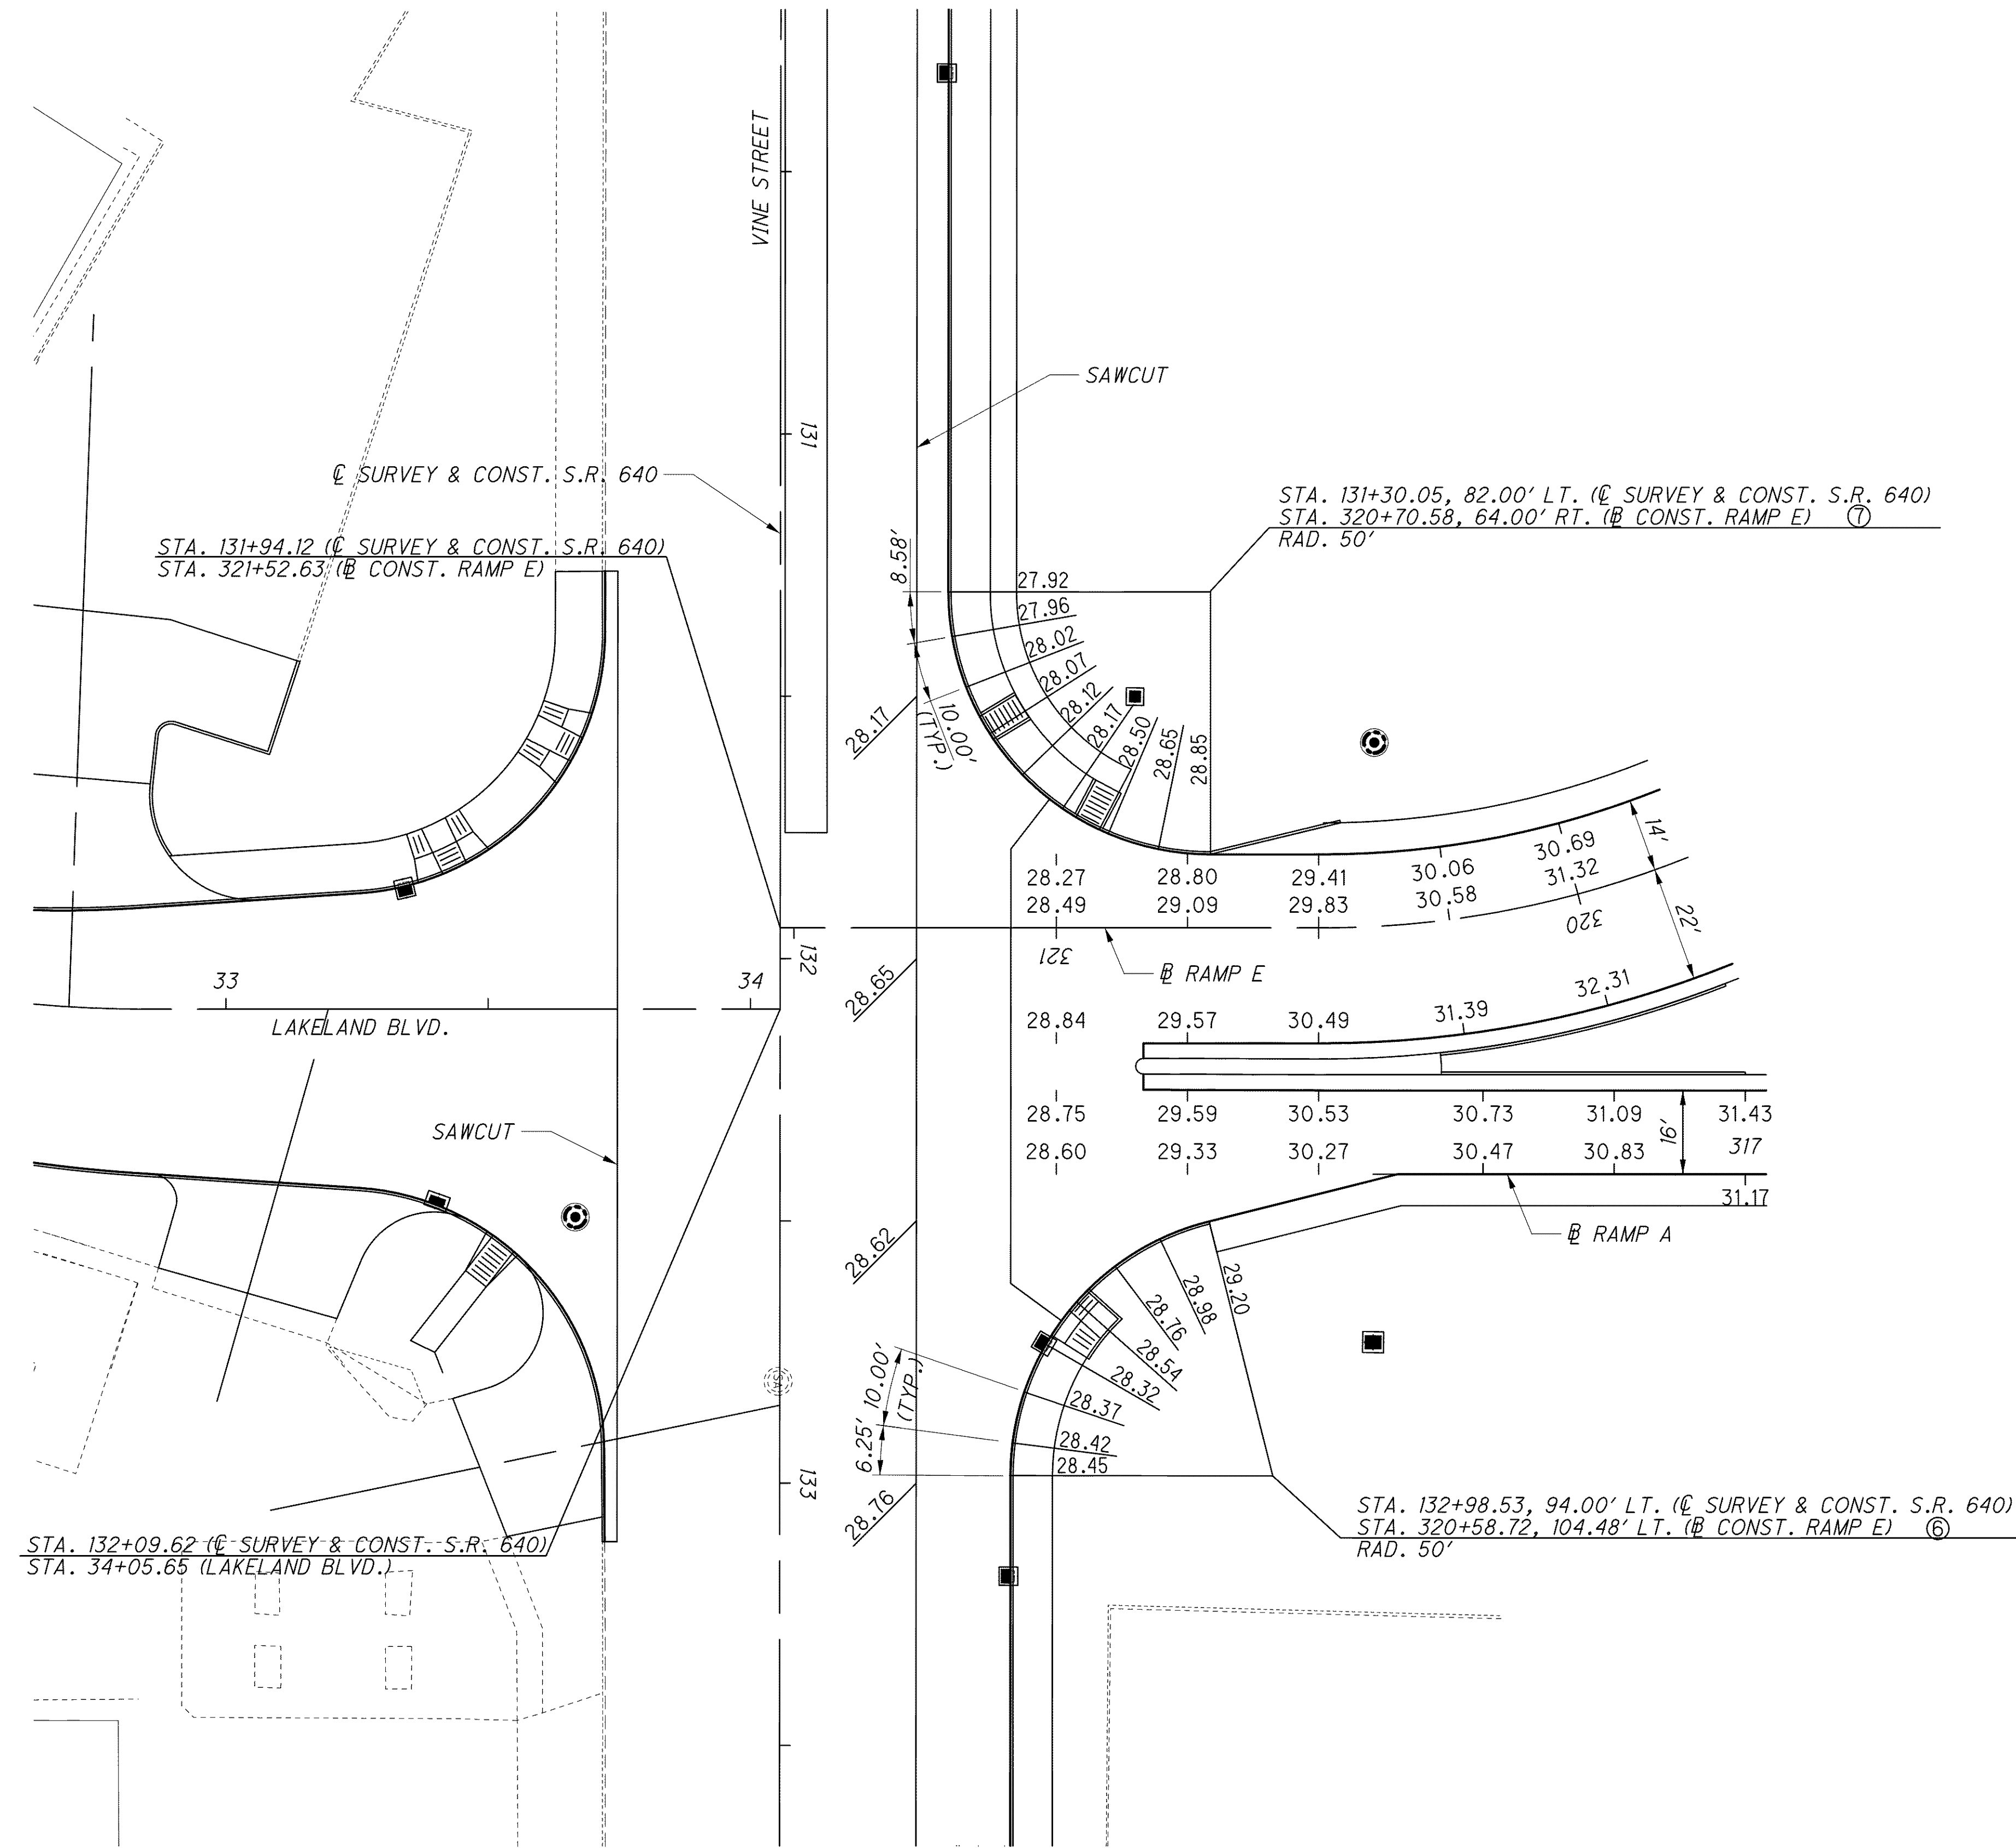


CURVE DATA FOR RADIUS RETURNS

CURVE No.	RADIUS	INTERIOR ANGLE	TANGENT	EXTERNAL	MIDDLE ORDINATE	LONG CHORD	LENGTH OF CURVE	DEGREE OF CURVE
6	50'	75° 54' 57"	39.01'	13.42'	10.58'	61.51'	66.25'	114° 35' 30"
7	50'	90° 02' 46"	50.04'	20.74'	14.66'	70.74'	78.58'	114° 35' 30"

ALL DISTANCES ARE MEASURED TO THE FACE OF CURB

NOTES:
 ADD 600 TO THE ELEVATION SHOWN FOR ACTUAL ELEVATION.
 ALL ELEVATIONS ALONG THE CURB ARE FACE OF CURB ELEVATIONS.

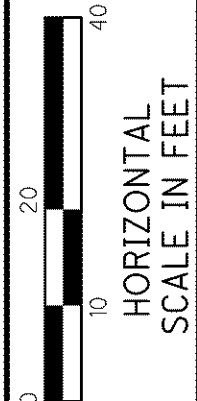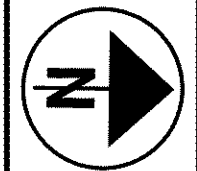

CALCULATED
 EMF
 CHECKED
 ABS

**INTERSECTION DETAIL & PAVEMENT ELEVATIONS
 S.R. 640 (VINE ST.) AND RAMPS A & E**

LAK-2-3.32