


MATCH LINE 68+50.00

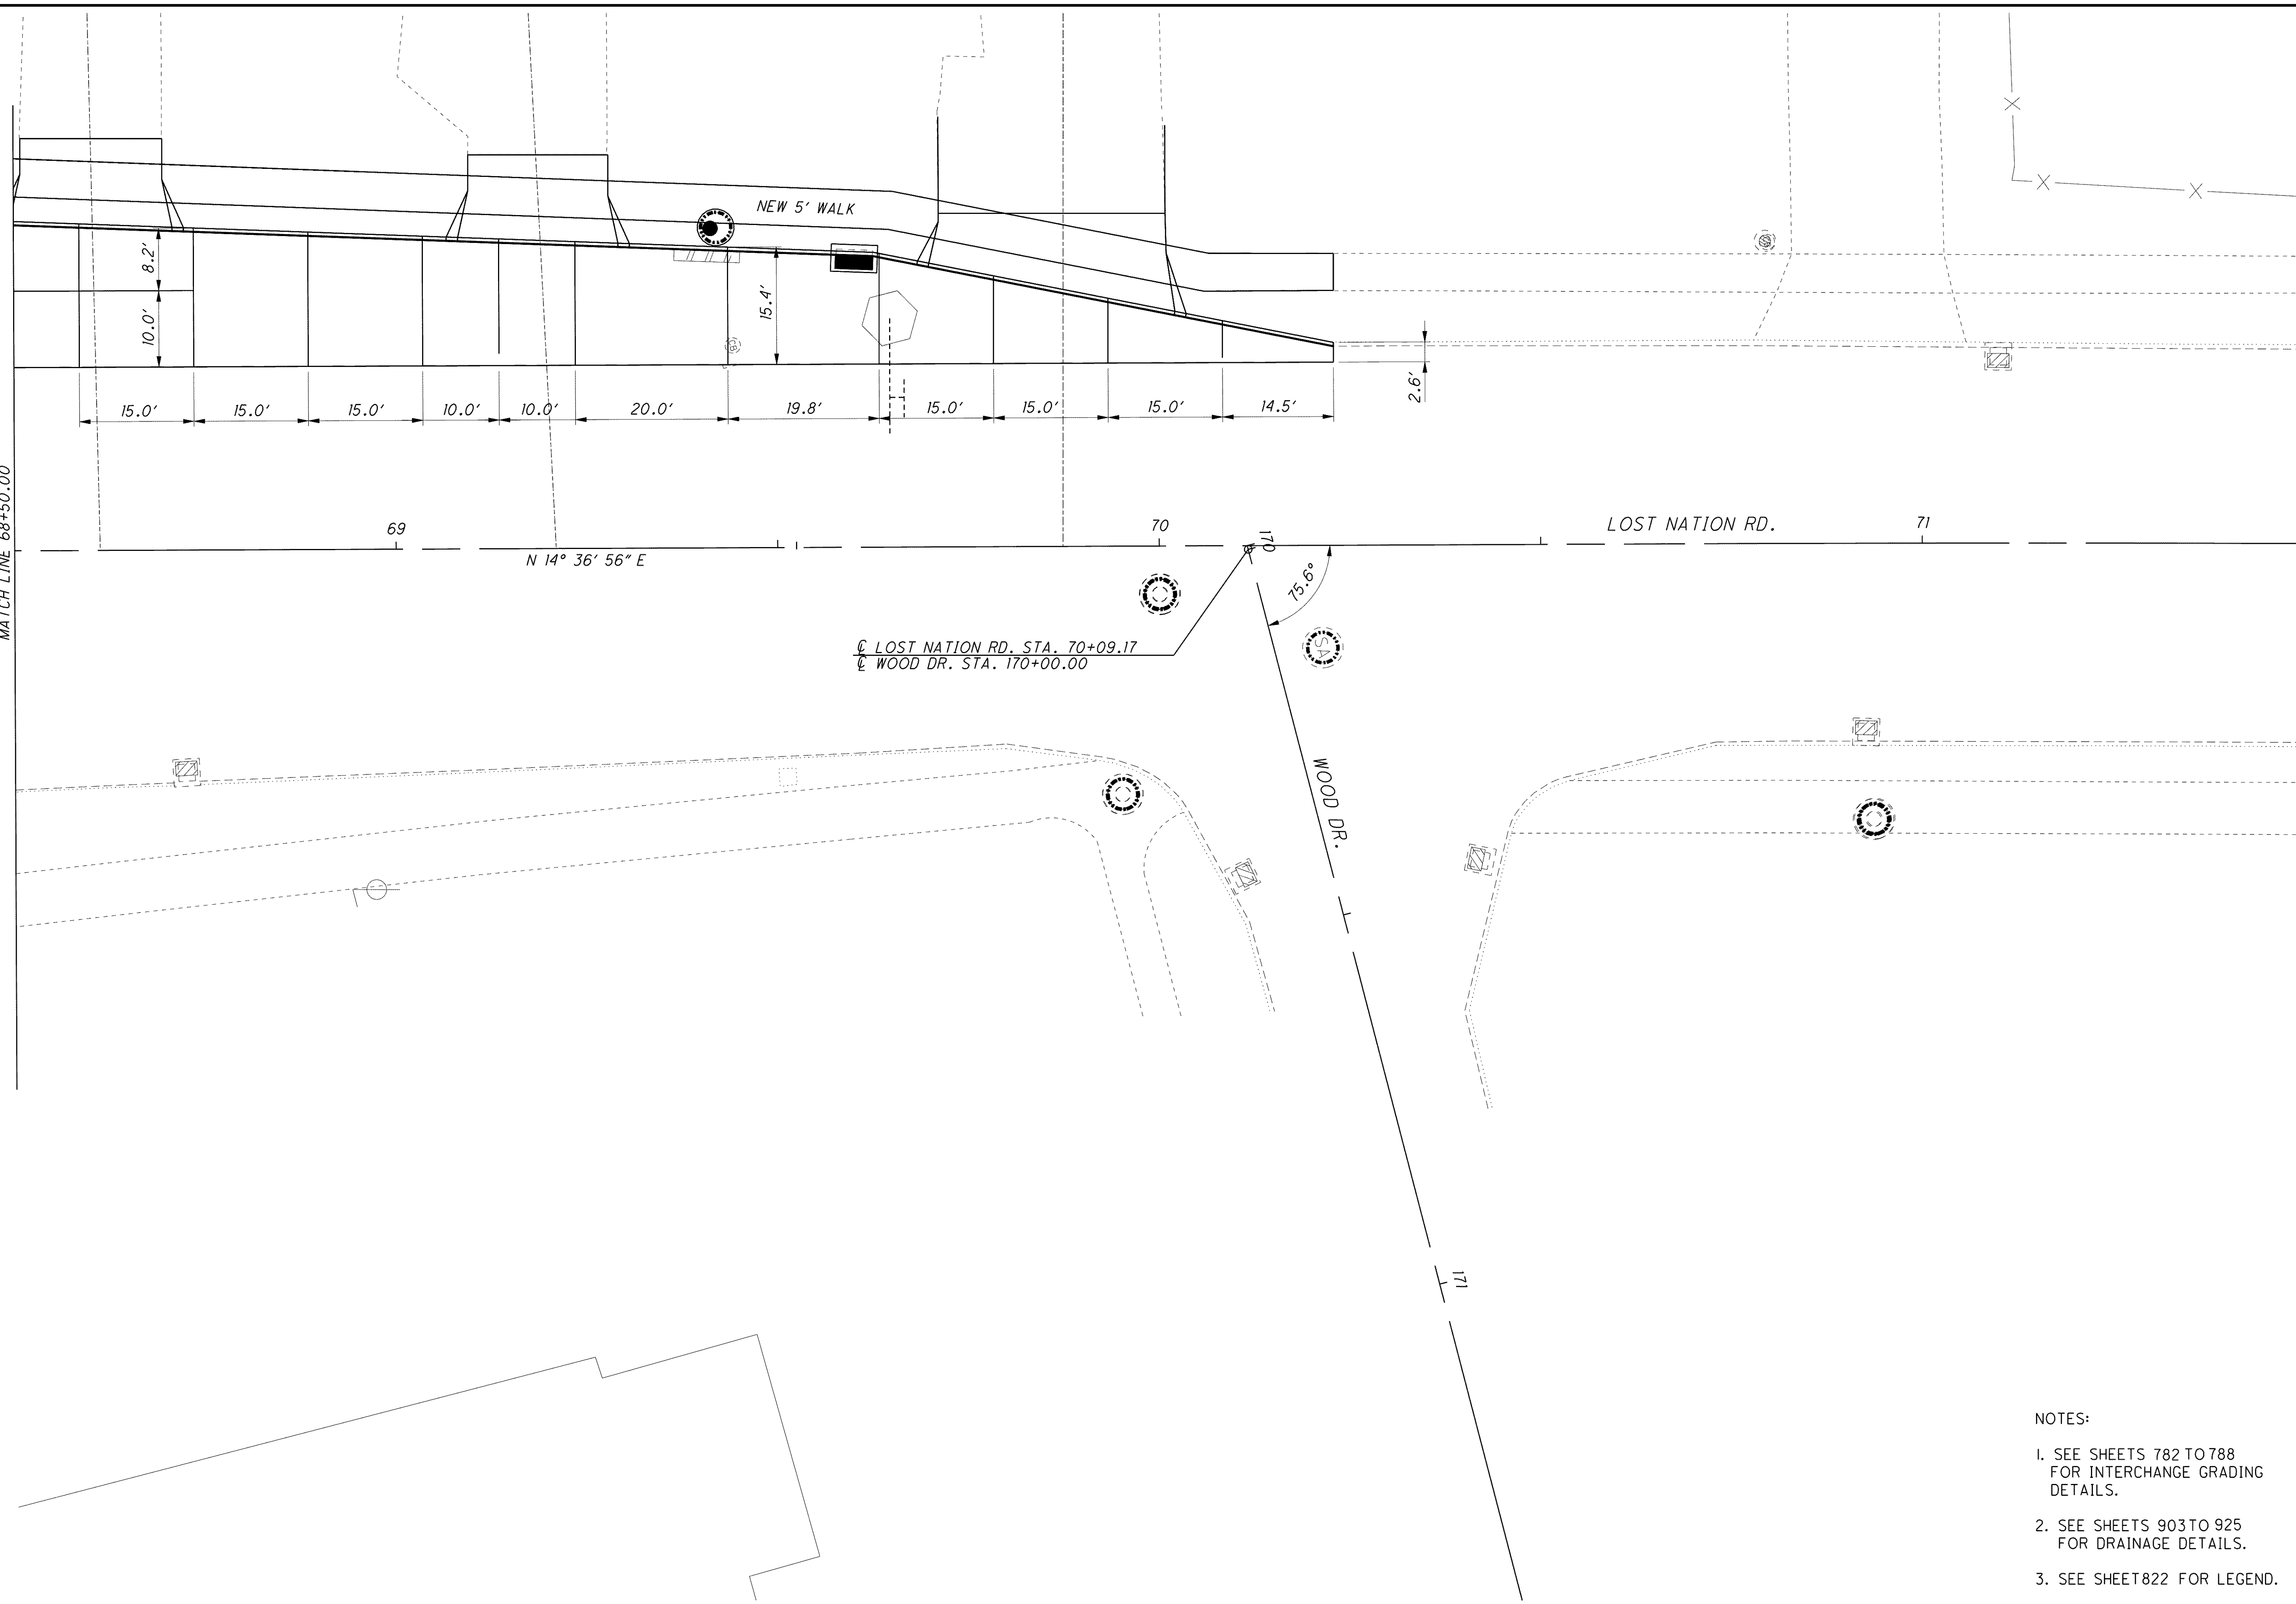

CALCULATED: TMA  
CHECKED: DES

0 5 10 20  
HORIZONTAL SCALE IN FEET

**INTERSECTION DETAIL**  
**LOST NATION RD./ WOOD DR.**

**LAK - 2 - 3.32**

826  
1679

- NOTES:
1. SEE SHEETS 782 TO 788 FOR INTERCHANGE GRADING DETAILS.
  2. SEE SHEETS 903 TO 925 FOR DRAINAGE DETAILS.
  3. SEE SHEET 822 FOR LEGEND.