


C:\Project\lak\13486\roadway\sheets\13486GI307.dgn 6/25/2008 9:14:41 AM chaneman

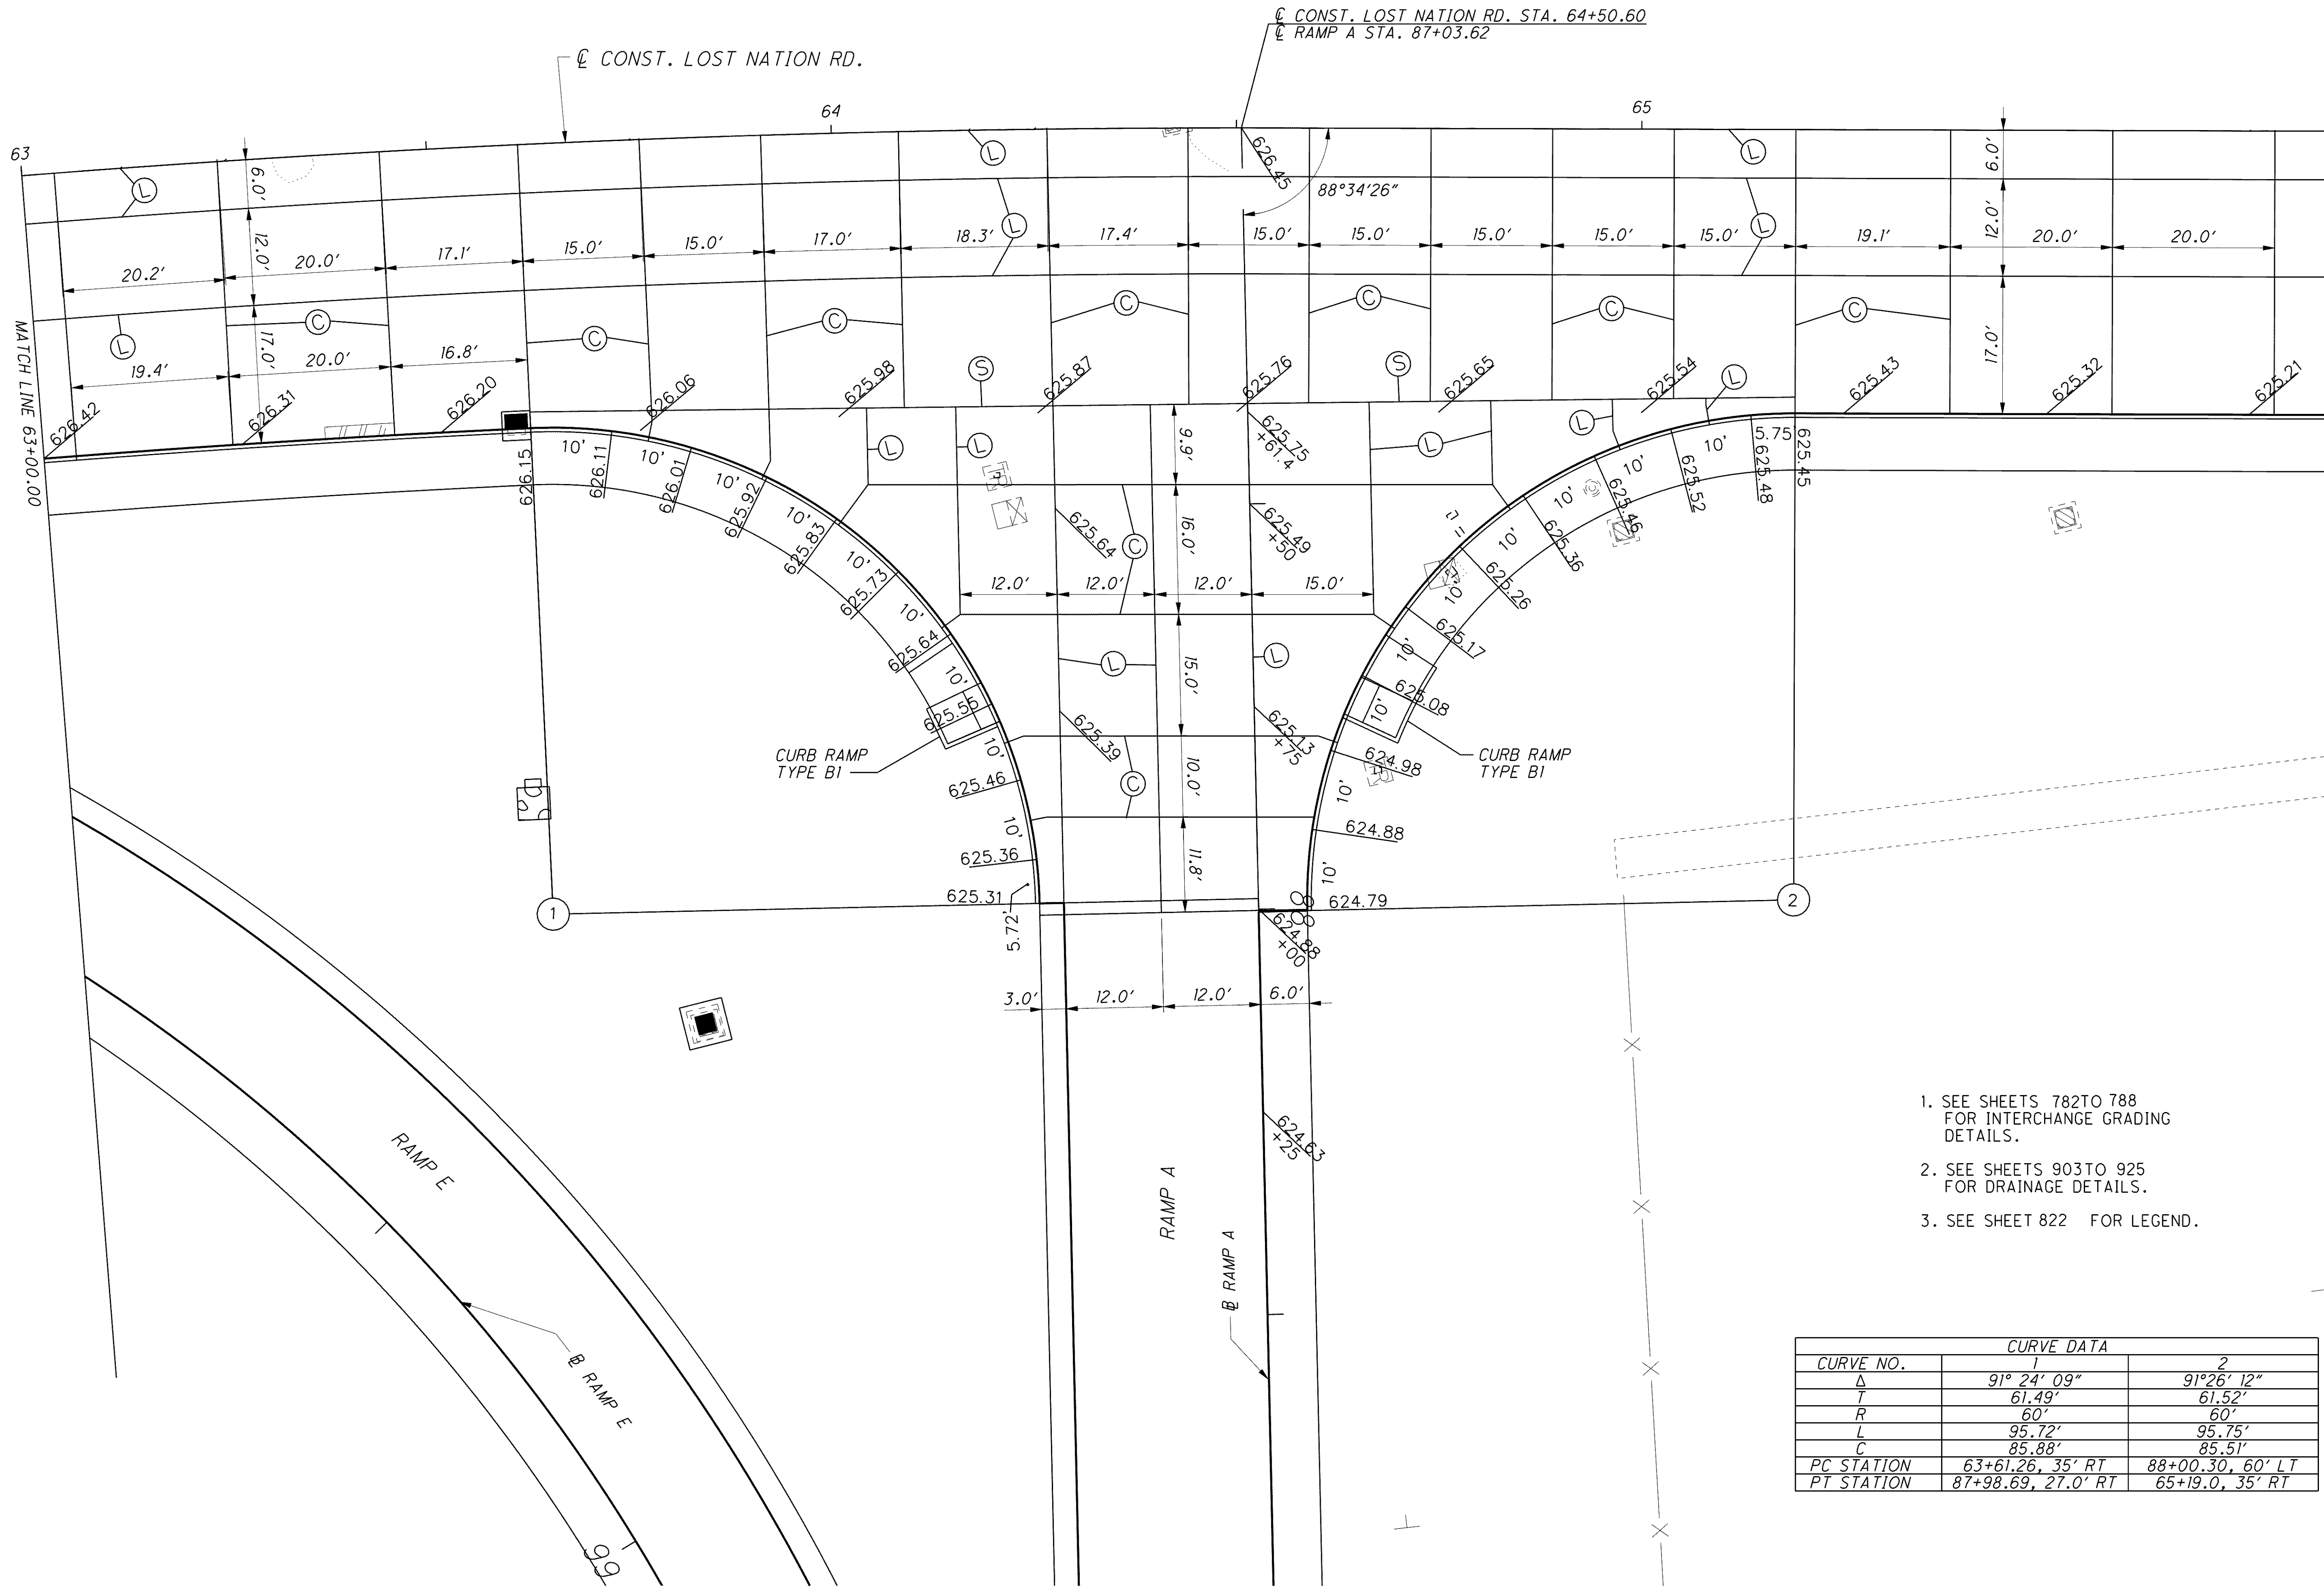

1. SEE SHEETS 782 TO 788 FOR INTERCHANGE GRADING DETAILS.
2. SEE SHEETS 903 TO 925 FOR DRAINAGE DETAILS.
3. SEE SHEET 822 FOR LEGEND.

CURVE NO.	CURVE DATA	
	1	2
Δ	91° 24' 09"	91° 26' 12"
T	61.49'	61.52'
R	60'	60'
L	95.72'	95.75'
C	85.88'	85.51'
PC STATION	63+61.26, 35' RT	88+00.30, 60' LT
PT STATION	87+98.69, 27.0' RT	65+19.0, 35' RT

CALCULATED: TMA  
CHECKED: DES

HORIZONTAL SCALE IN FEET

**INTERSECTION DETAIL  
LOST NATION RD./ RAMP A**

**LAK - 2 - 3.32**