


C:\Project\lak\13486\roadway\sheets\13486GD201A.dgn 6/24/2008 2:12:45 PM djozily

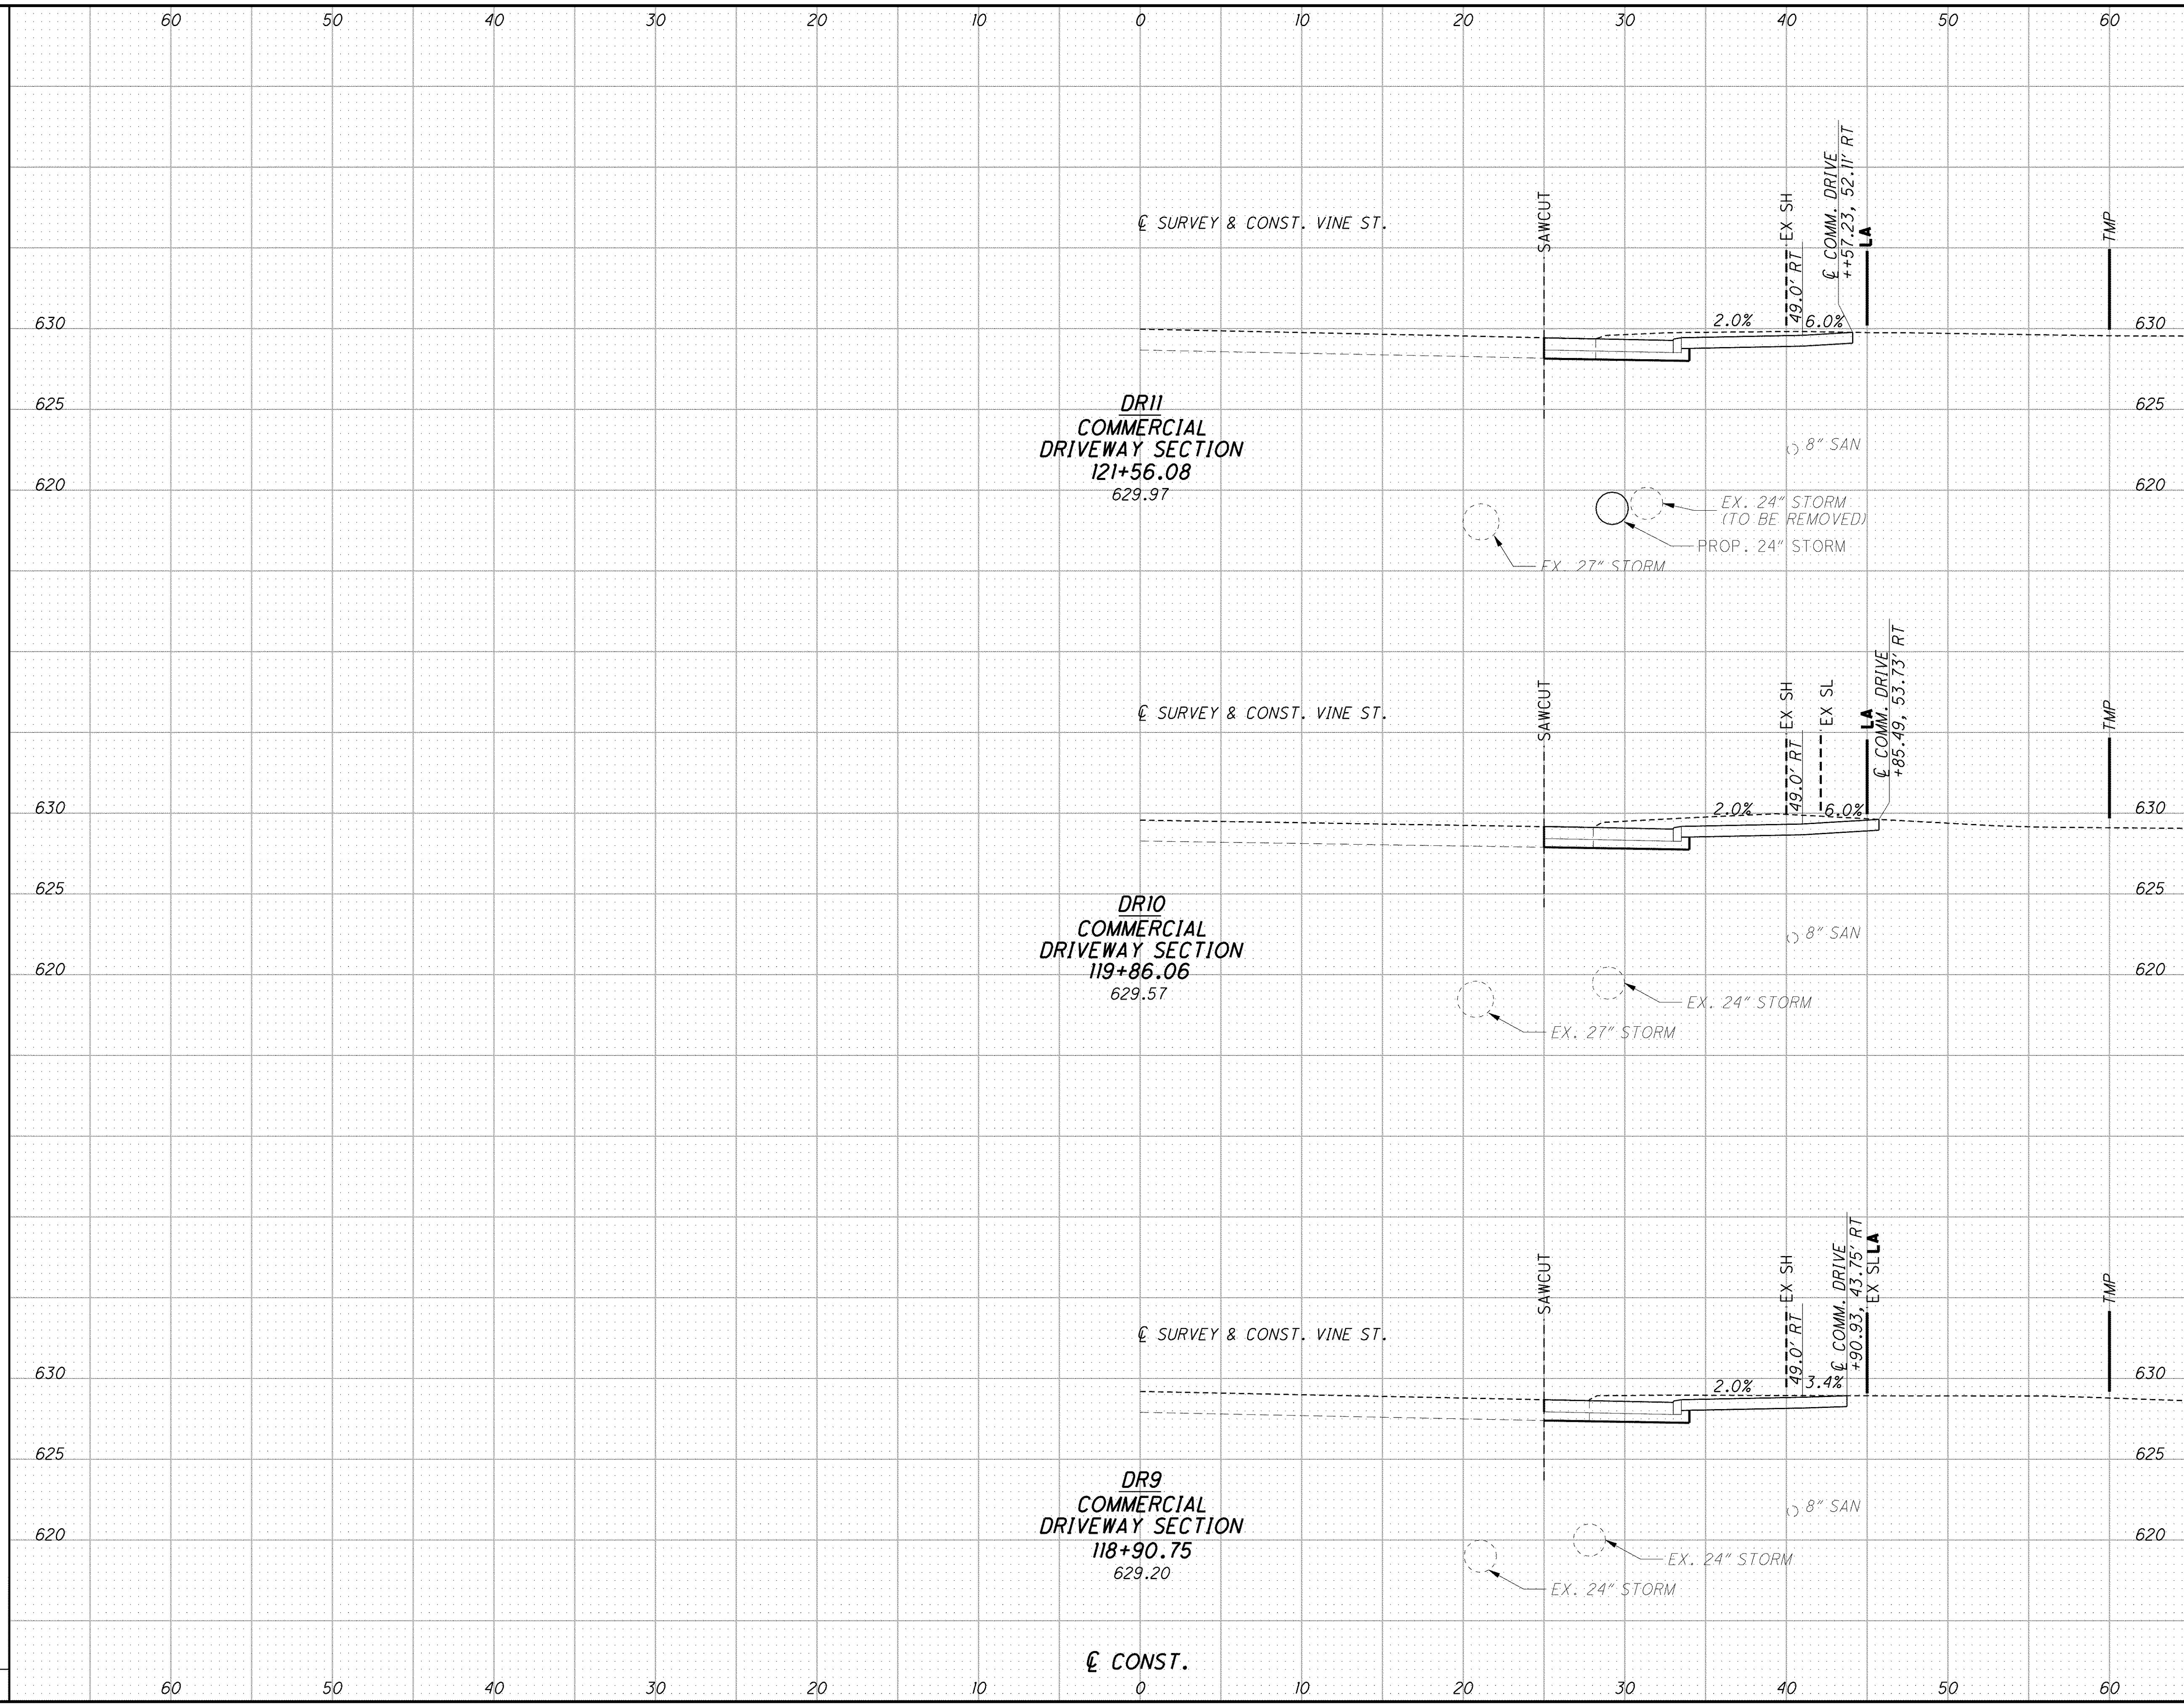

CALCULATED  
ABS  
CHECKED  
NAH

**DRIVEWAY PROFILES (VINE ST.)**

**LAK - 2 - 3.32**

837A  
1679