


j:\LAK\13486\roadway\sheets\13486GD202.dgn 03-JUL-2008 1:32PM lintn

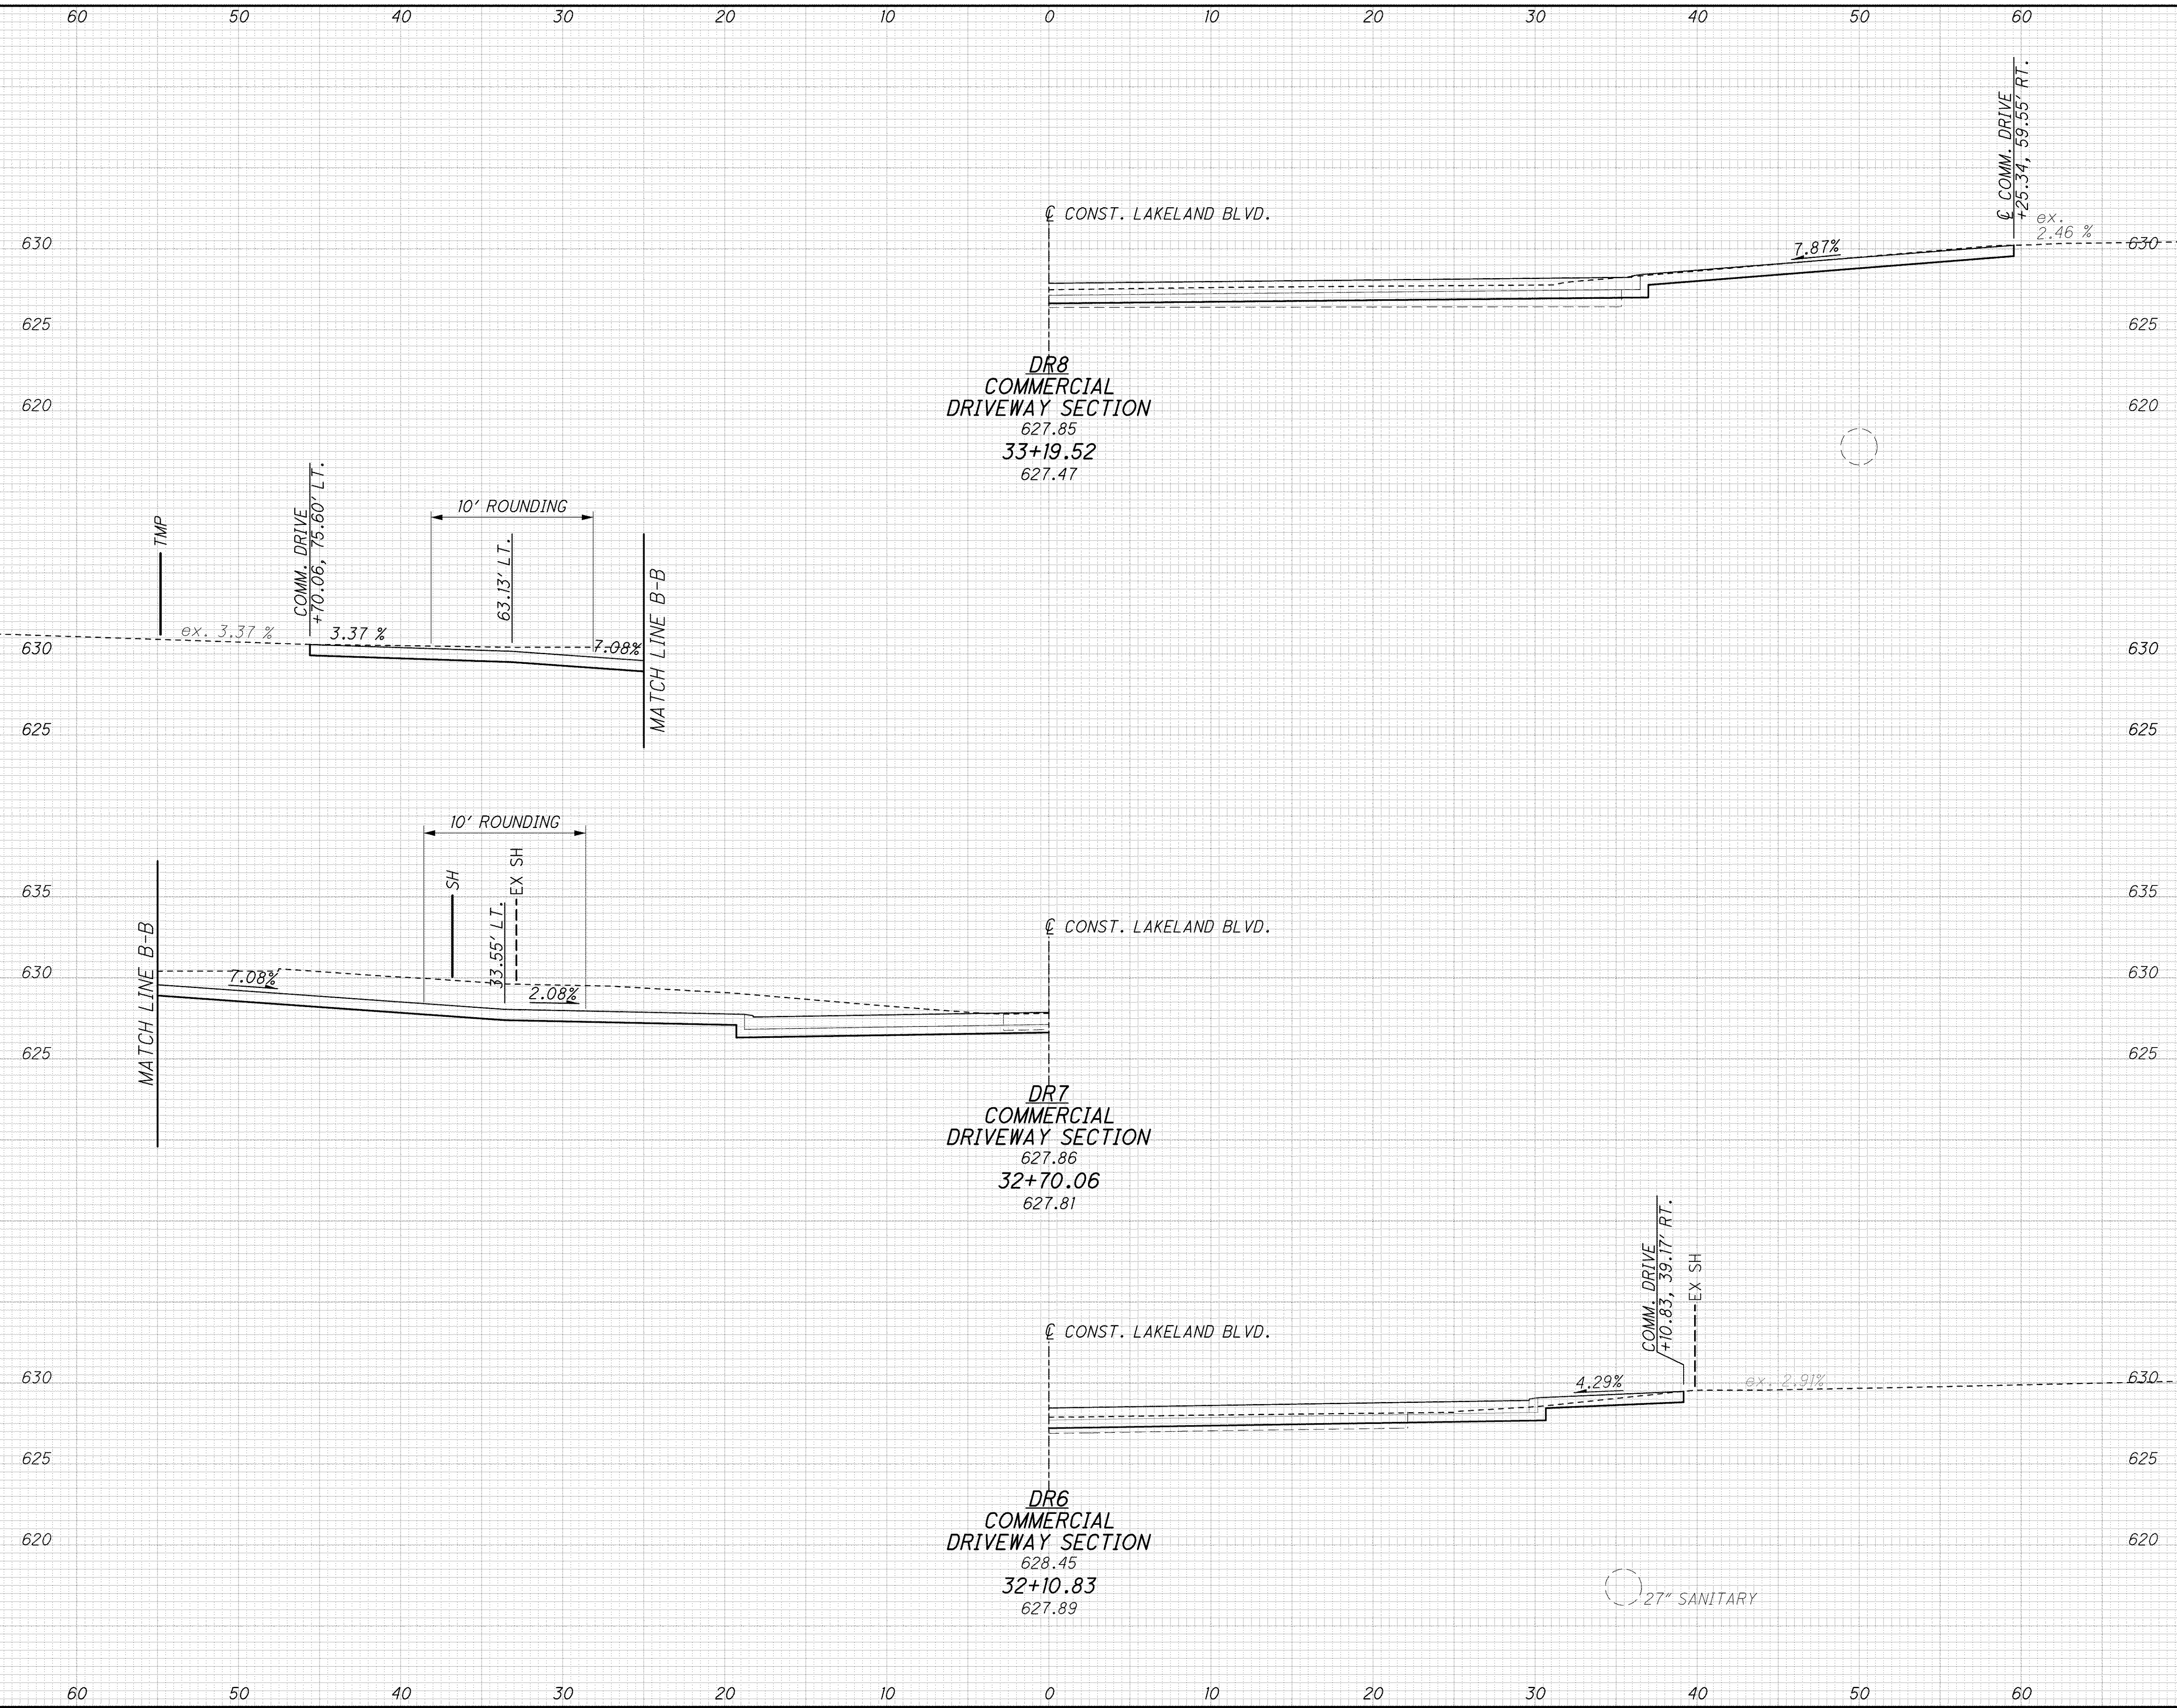

CALCULATED	ABS
CHECKED	NAH

DRIVEWAY PROFILES (LAKELAND BLVD.)

LAK - 2 - 3.32

838
1679