


c:\project\lak\13486\drainage\sheet\13486XCD002.dgn 6/24/2008 1:54:31 PM chaneman

SEEDING	
END WIDTH	SQ. YDS.
54	189
14	95
20	125
25	156
565	

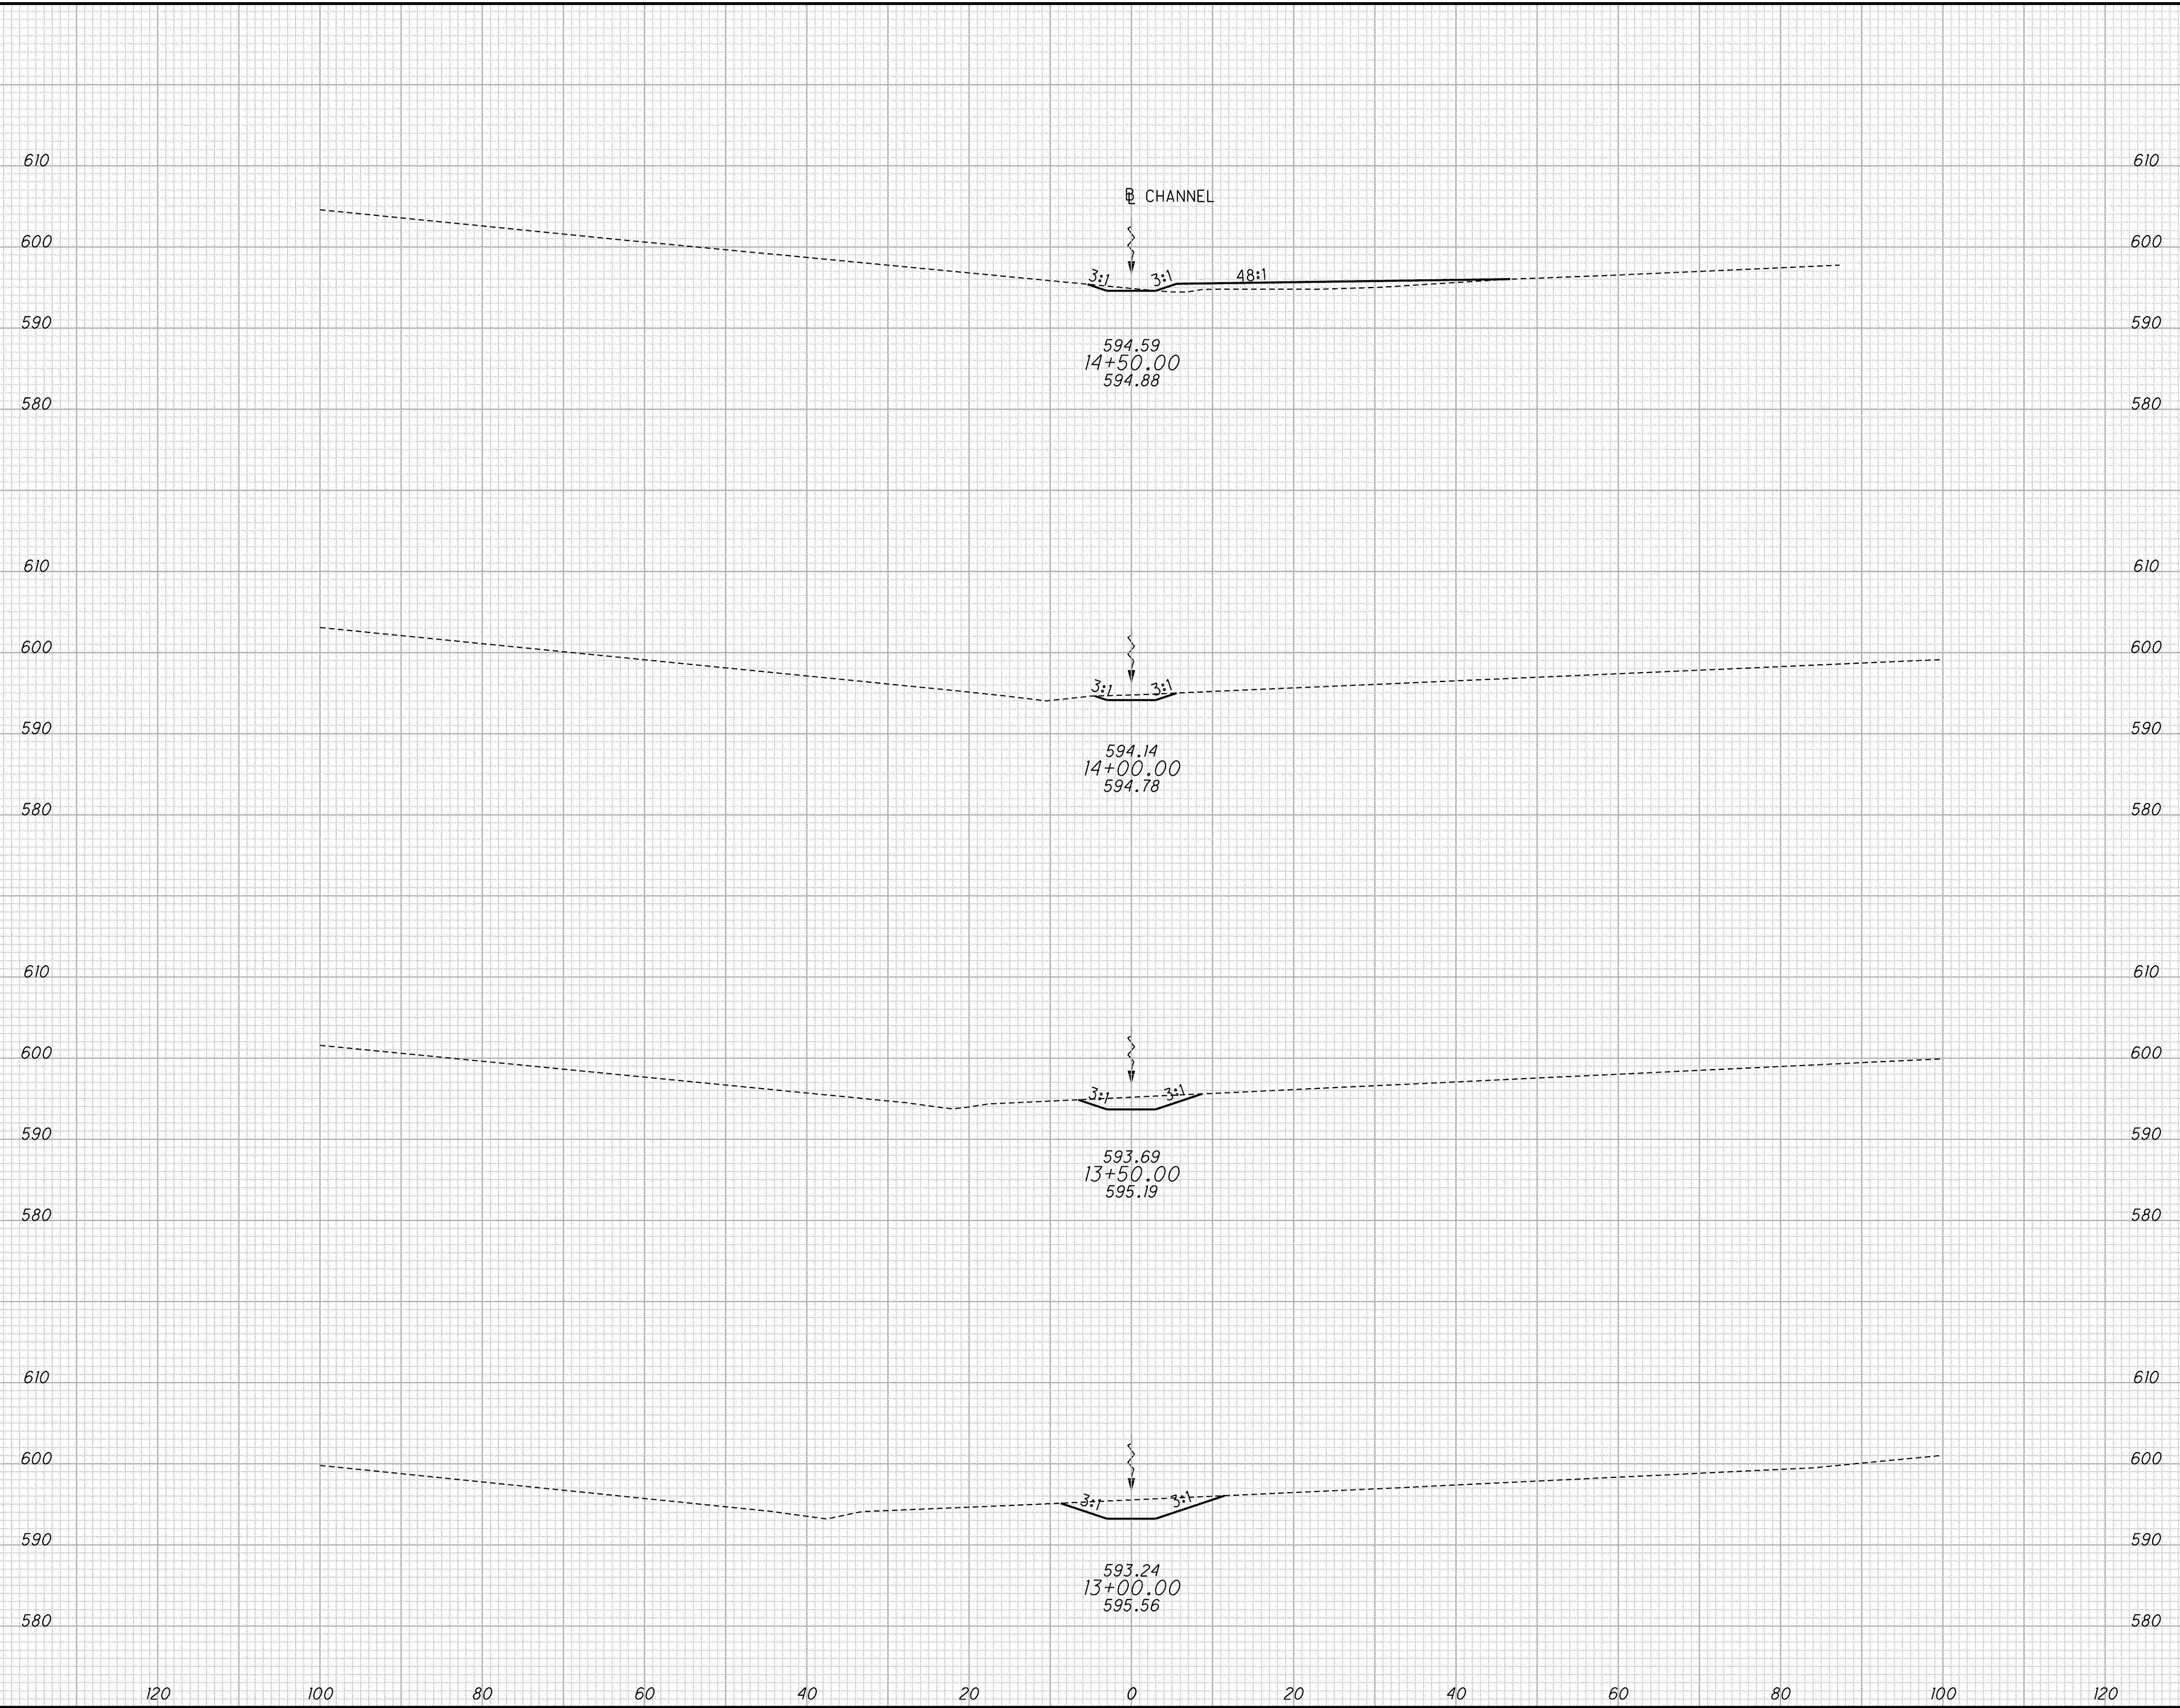

END AREA		VOLUME	
CUT	FILL	CUT	FILL
2	29	7	81
5	0	20	0
16	0	44	0
31	0	79	0
		150	81

**LOST NATION CHANNEL CROSS SECTIONS
STA. 13+00.00 TO STA. 14+50.00**

LAK-2-3.32

868
1679