



HYDRAULIC DESIGN DATA	
DRAINAGE AREA =	3.6 AC.
Q25 =	14.2 cfs
Q100 =	17.6 cfs
HWE25 =	631.9
HWE100 =	632.3
V25 =	6.3 fps
V100 =	6.9 fps

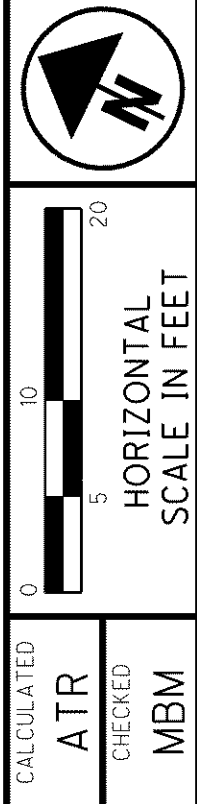

CULVERT DETAIL
RAMP K STA. 259+50

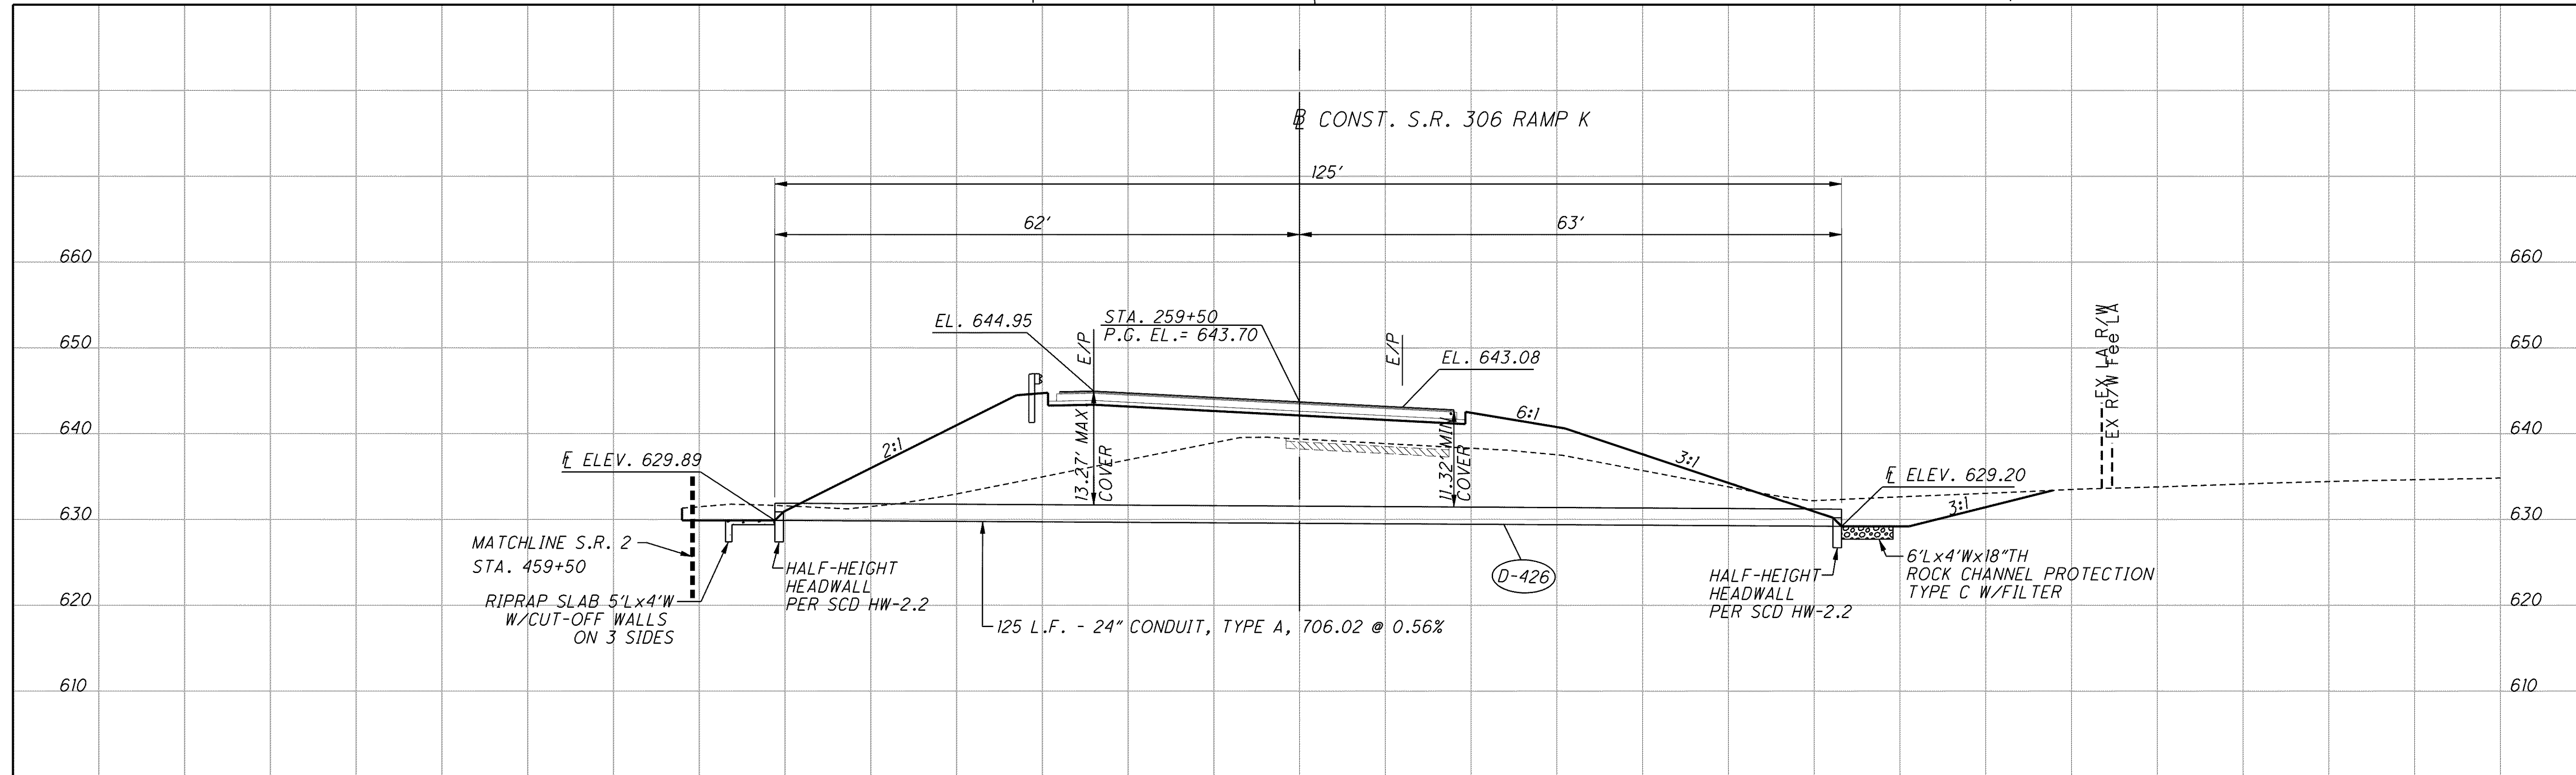

LAK-2-3-32

873
 1679