
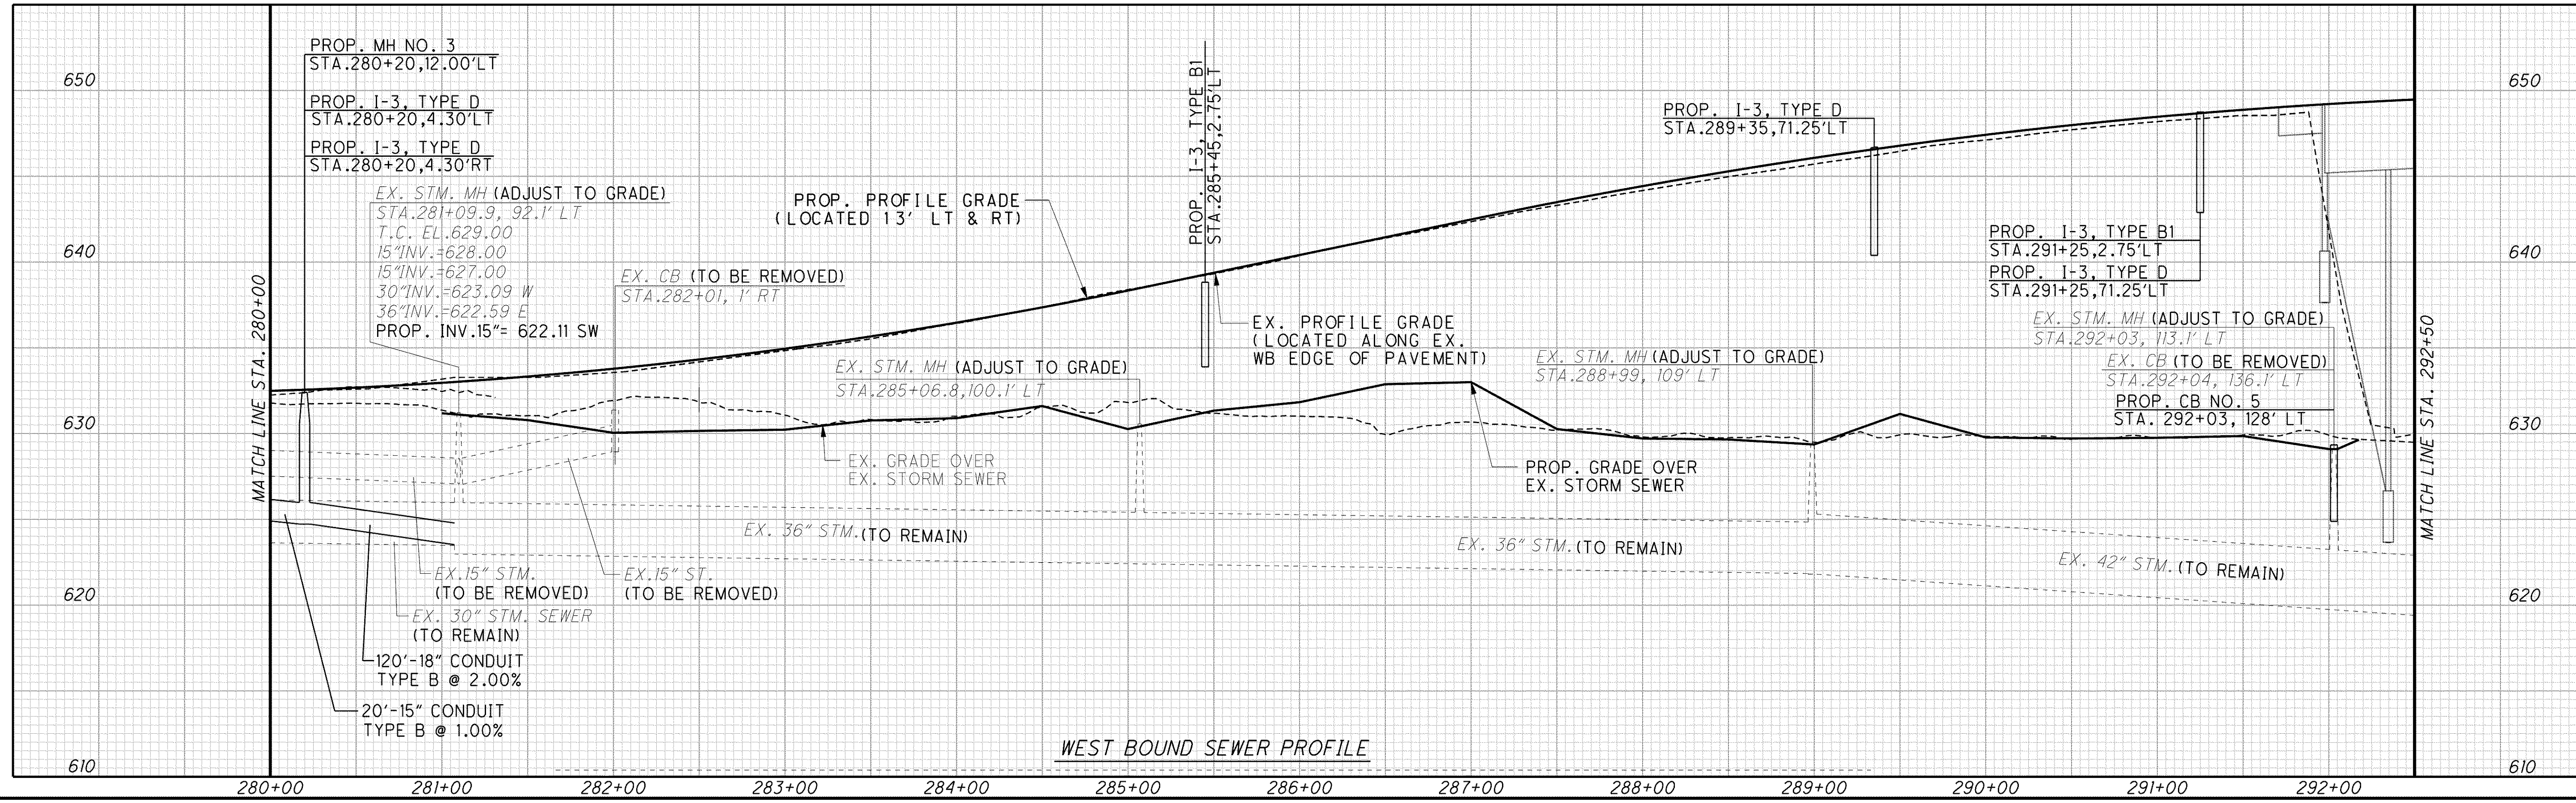


CALCULATED
AGH
CHECKED
PSB

DRAINAGE PROFILES
STA. 280+00 TO STA. 292+50

LAK-2-3.32

876
1679

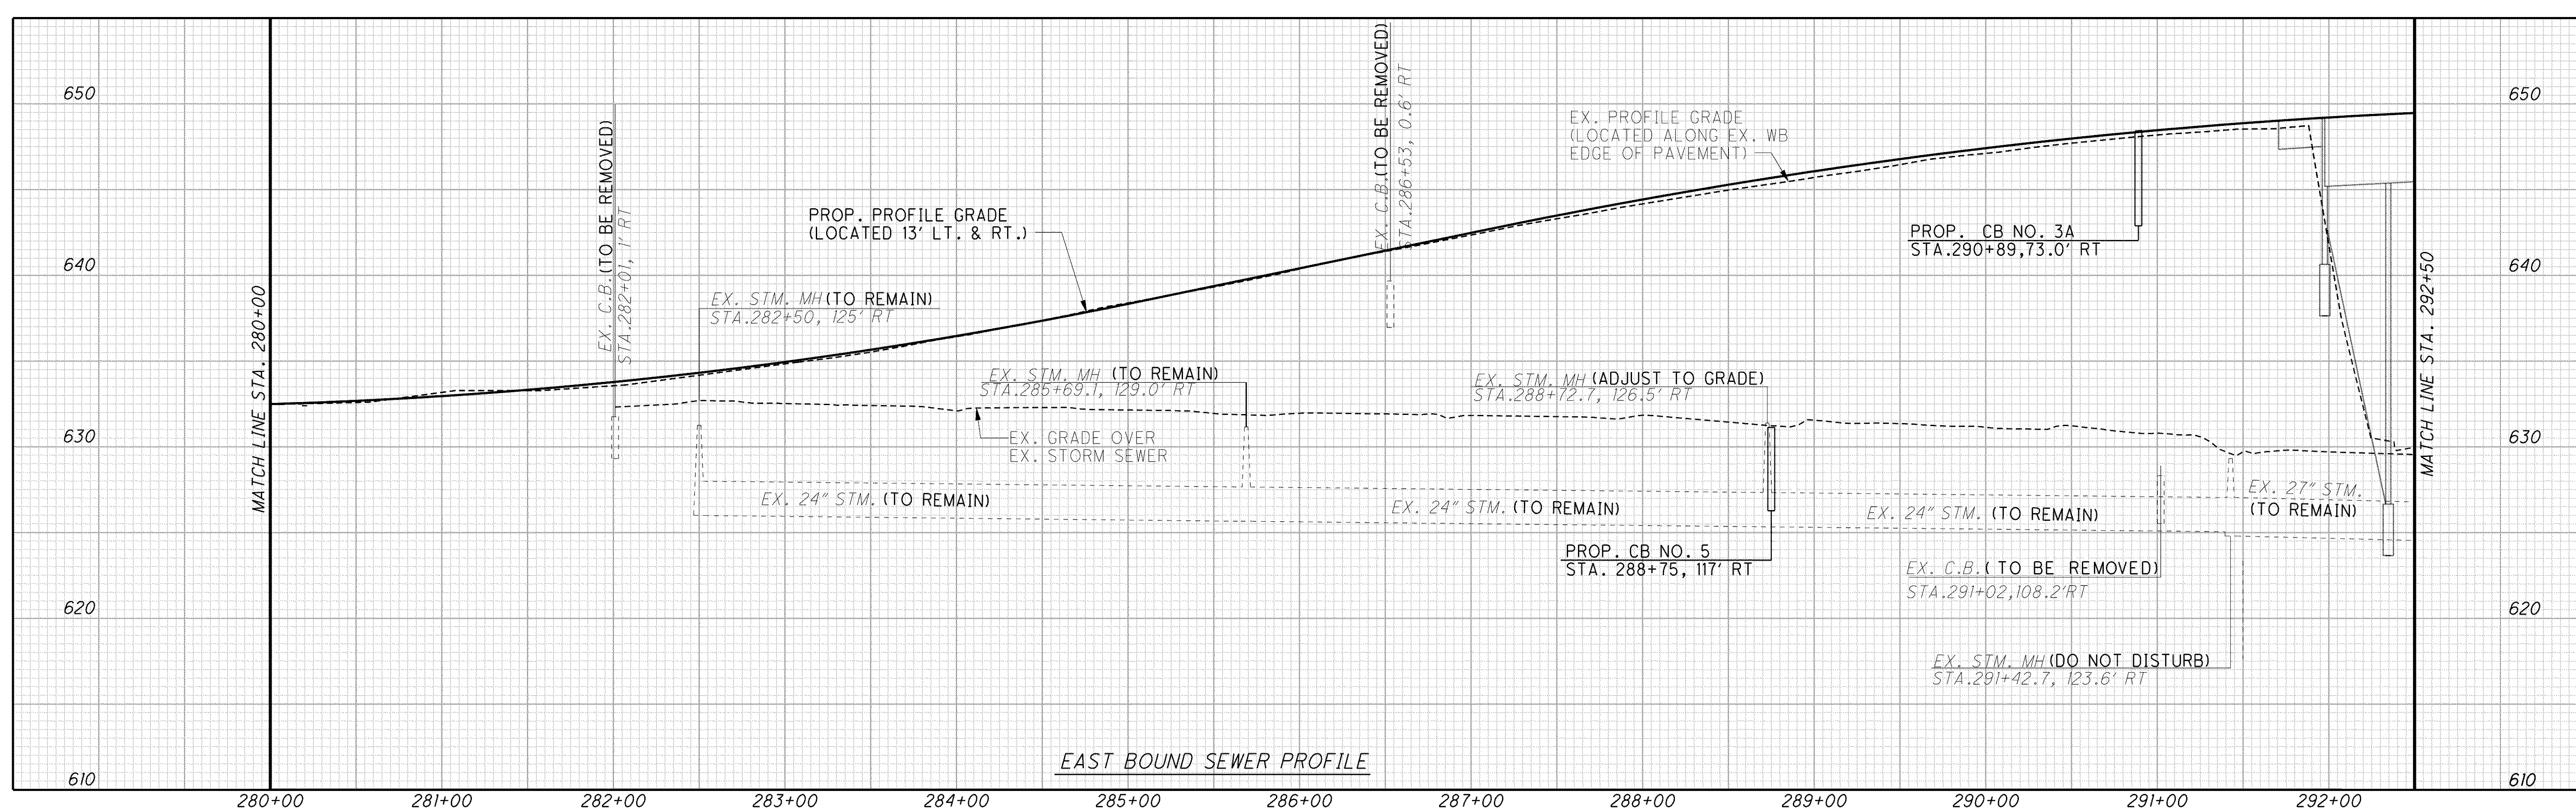

c:\Project\lak\13486\drainage\sheet\13486DP01A.dgn 6/24/2008 12:43:42 PM chaneman