
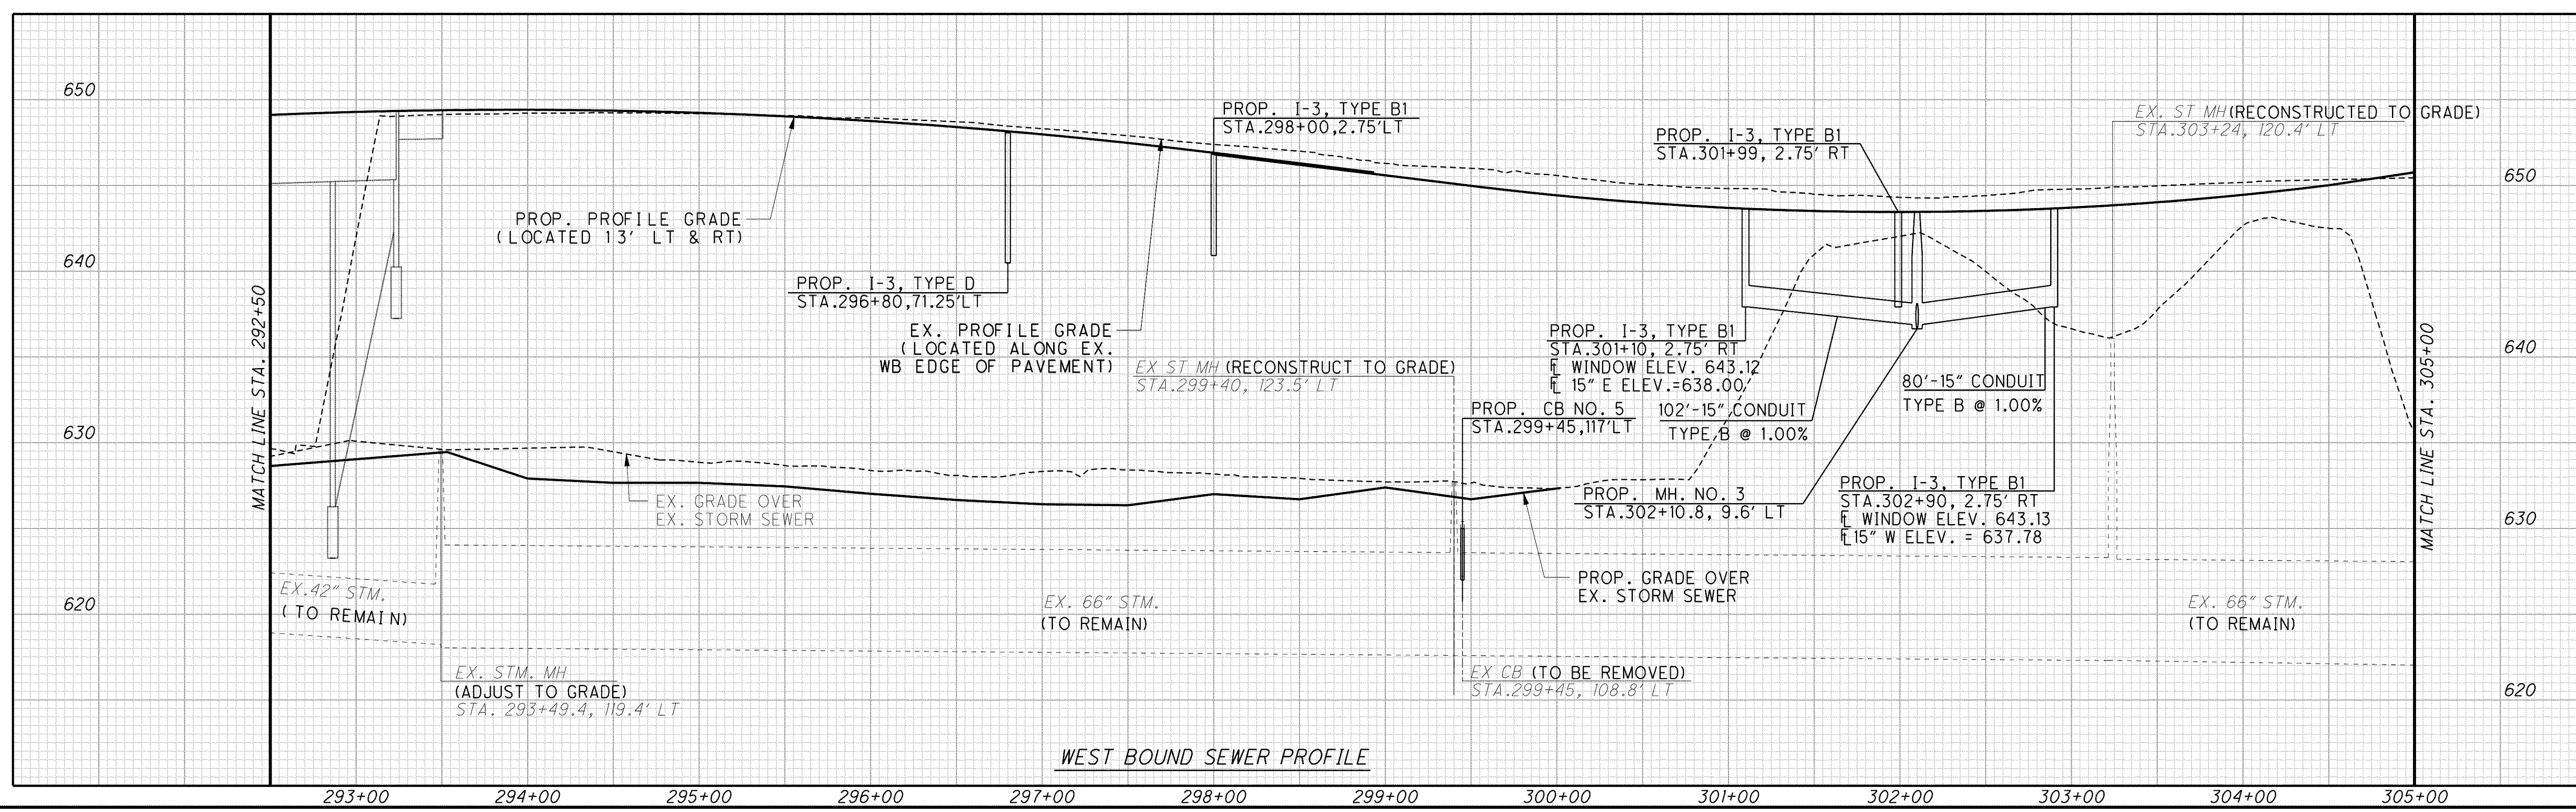


CALCULATED  
AGH  
CHECKED  
PSB

**DRAINAGE PLAN AND PROFILE**  
**STA. 292+50 TO STA. 305+00**

**LAK-2-3.32**

878  
1679

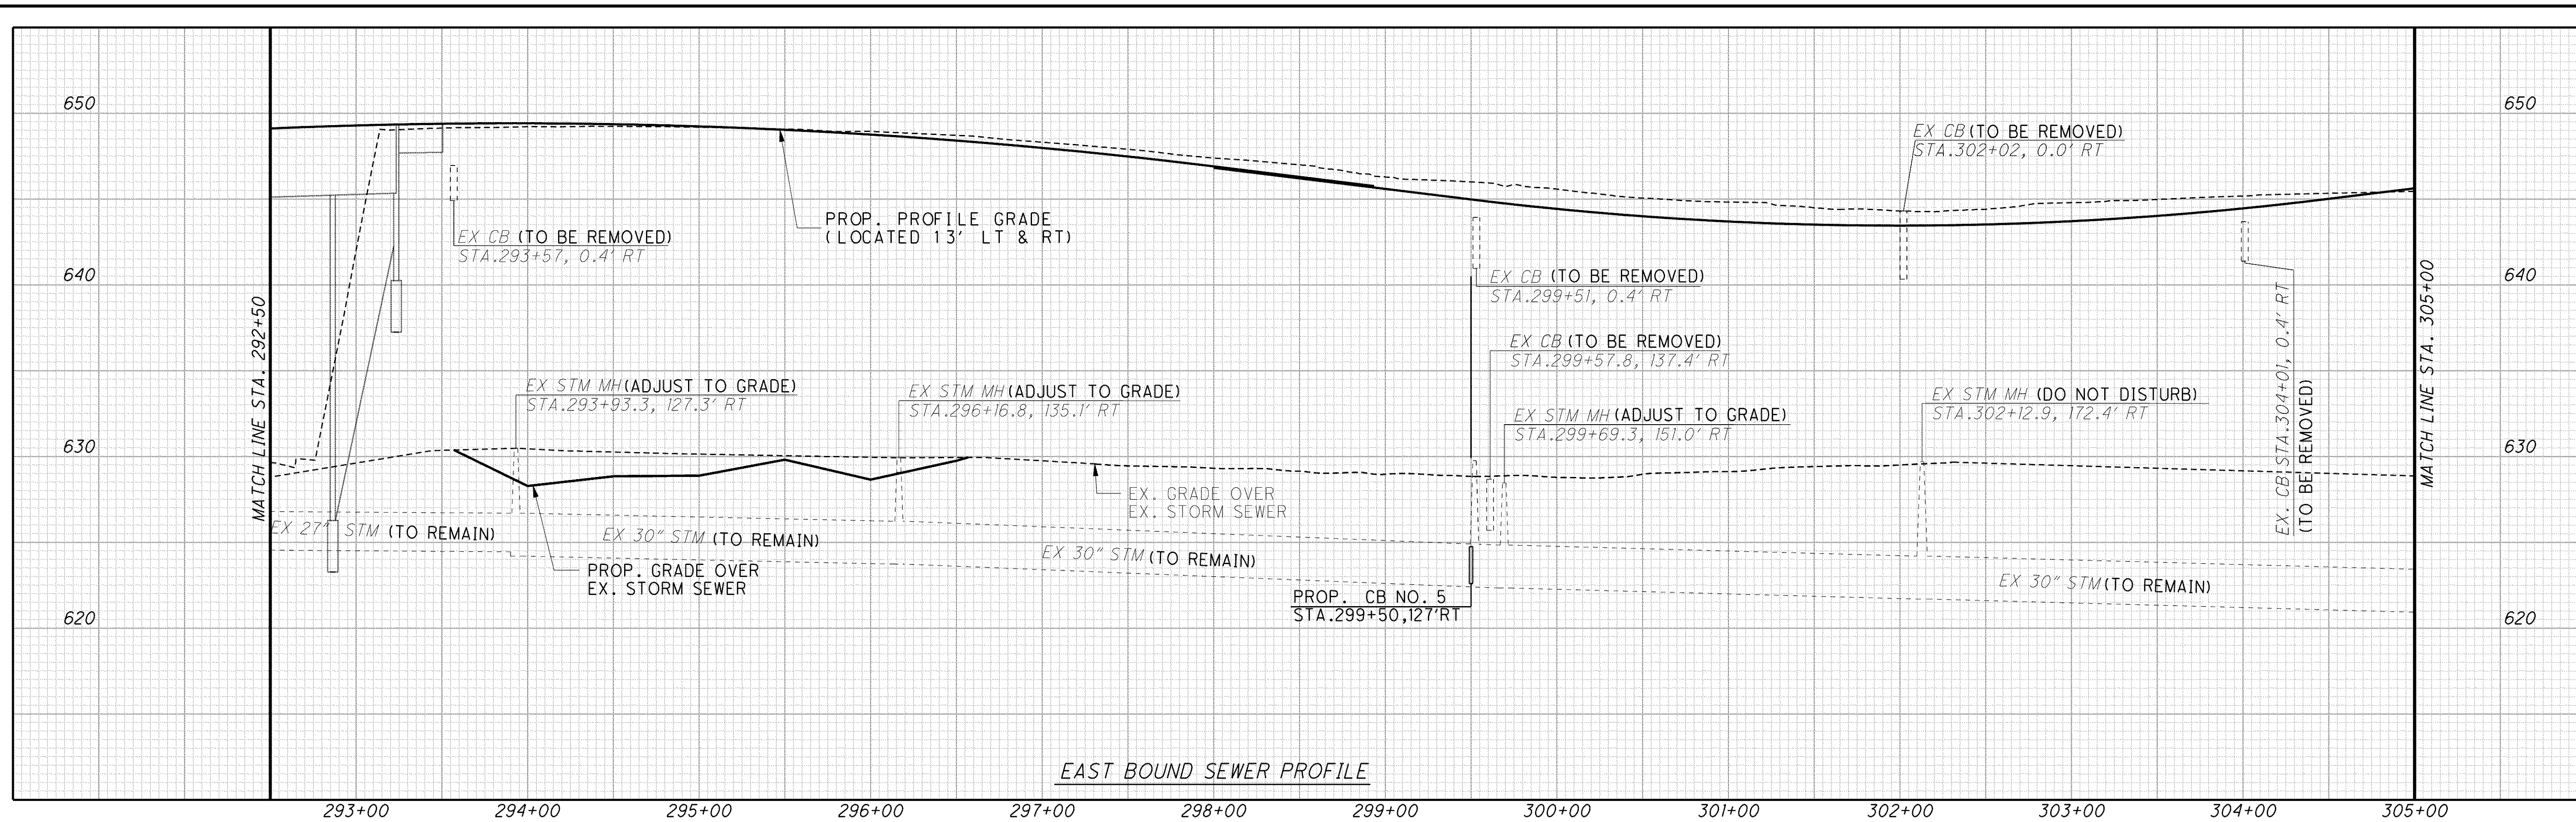

c:\Project\lak\13486\drainage\sheet\13486DP02A.dgn 6/24/2008 12:44:42 PM chaneman