


- NOTES:
- 1.) SEE SHEETS 926 TO 938 FOR UNDERDRAIN DETAILS AND SUBSUMMARY
 - 2.) SEE SHEETS 903 TO 916 FOR DRAINAGE DETAILS
 - 3.) SEE SHEETS 840 TO 847 FOR DRAINAGE SUB-SUMMARY
 - 4.) SEE SHEETS 947 TO 949 FOR WATER QUALITY BMP DETAILS AND QUANTITIES

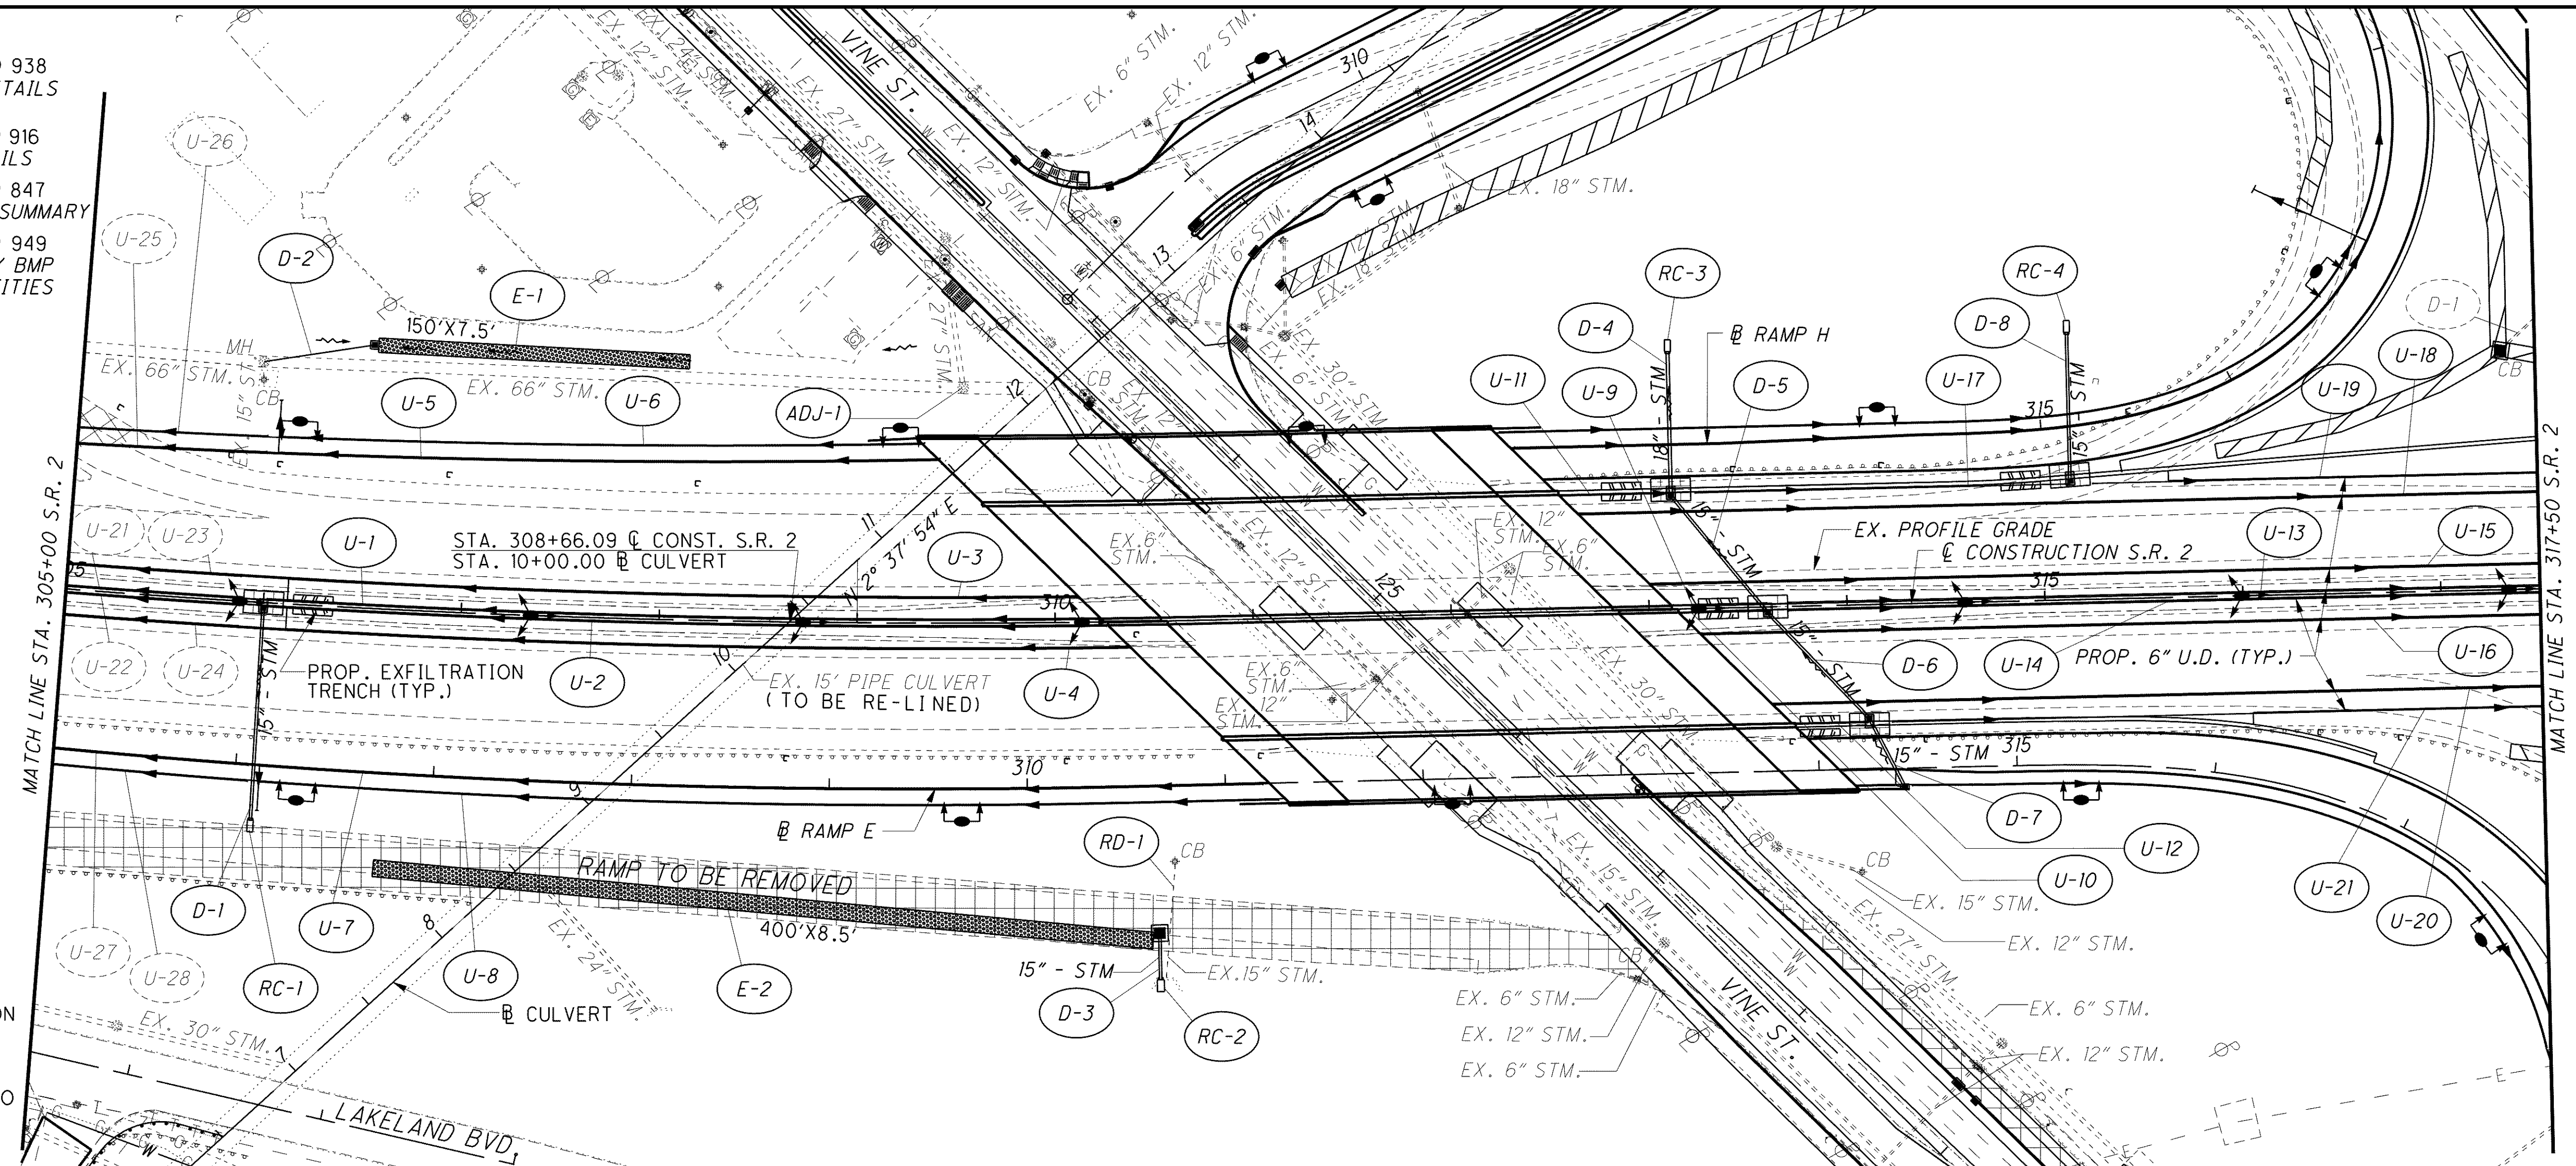


- LEGEND
- ITEM 670 - DITCH EROSION PROTECTION, 660.02
 - PAVEMENT TO BE REMOVED

CALCULATED: AGH
 CHECKED: PSB

0 25 50 100
 HORIZONTAL SCALE IN FEET

DRAINAGE PLAN AND PROFILE
STA. 305+00 TO STA. 317+50

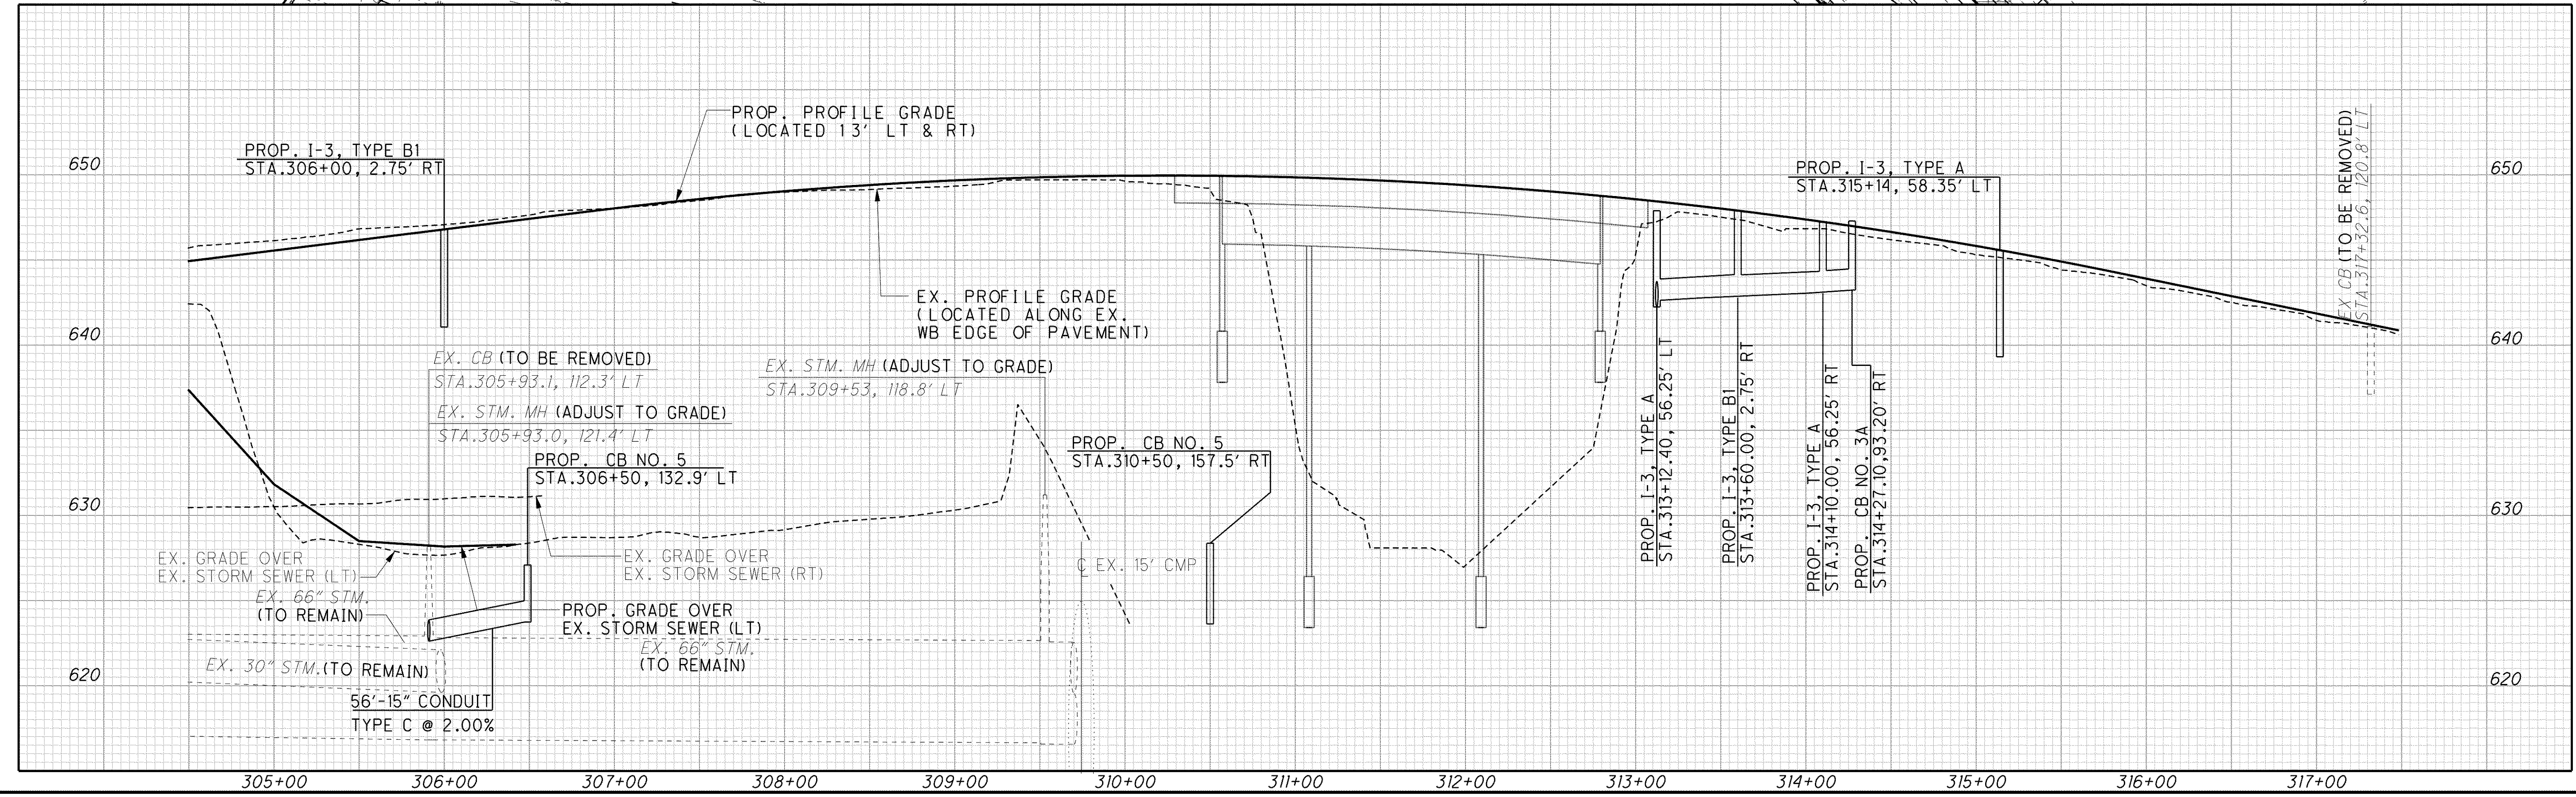

LAK-2-3.32