


LEGEND

ITEM 670
DITCH EROSION
PROTECTION,
660.02




- NOTES:
- 1.) SEE SHEETS 926 TO 938 FOR UNDERDRAIN DETAILS AND QUANTITIES
 - 2.) SEE SHEETS 903 TO 916 FOR DRAINAGE DETAILS
 - 3.) SEE SHEETS 840 TO 847 FOR DRAINAGE SUB-SUMMARY
 - 4.) SEE SHEETS 947 TO 949 FOR WATER QUALITY BMP DETAILS AND QUANTITIES

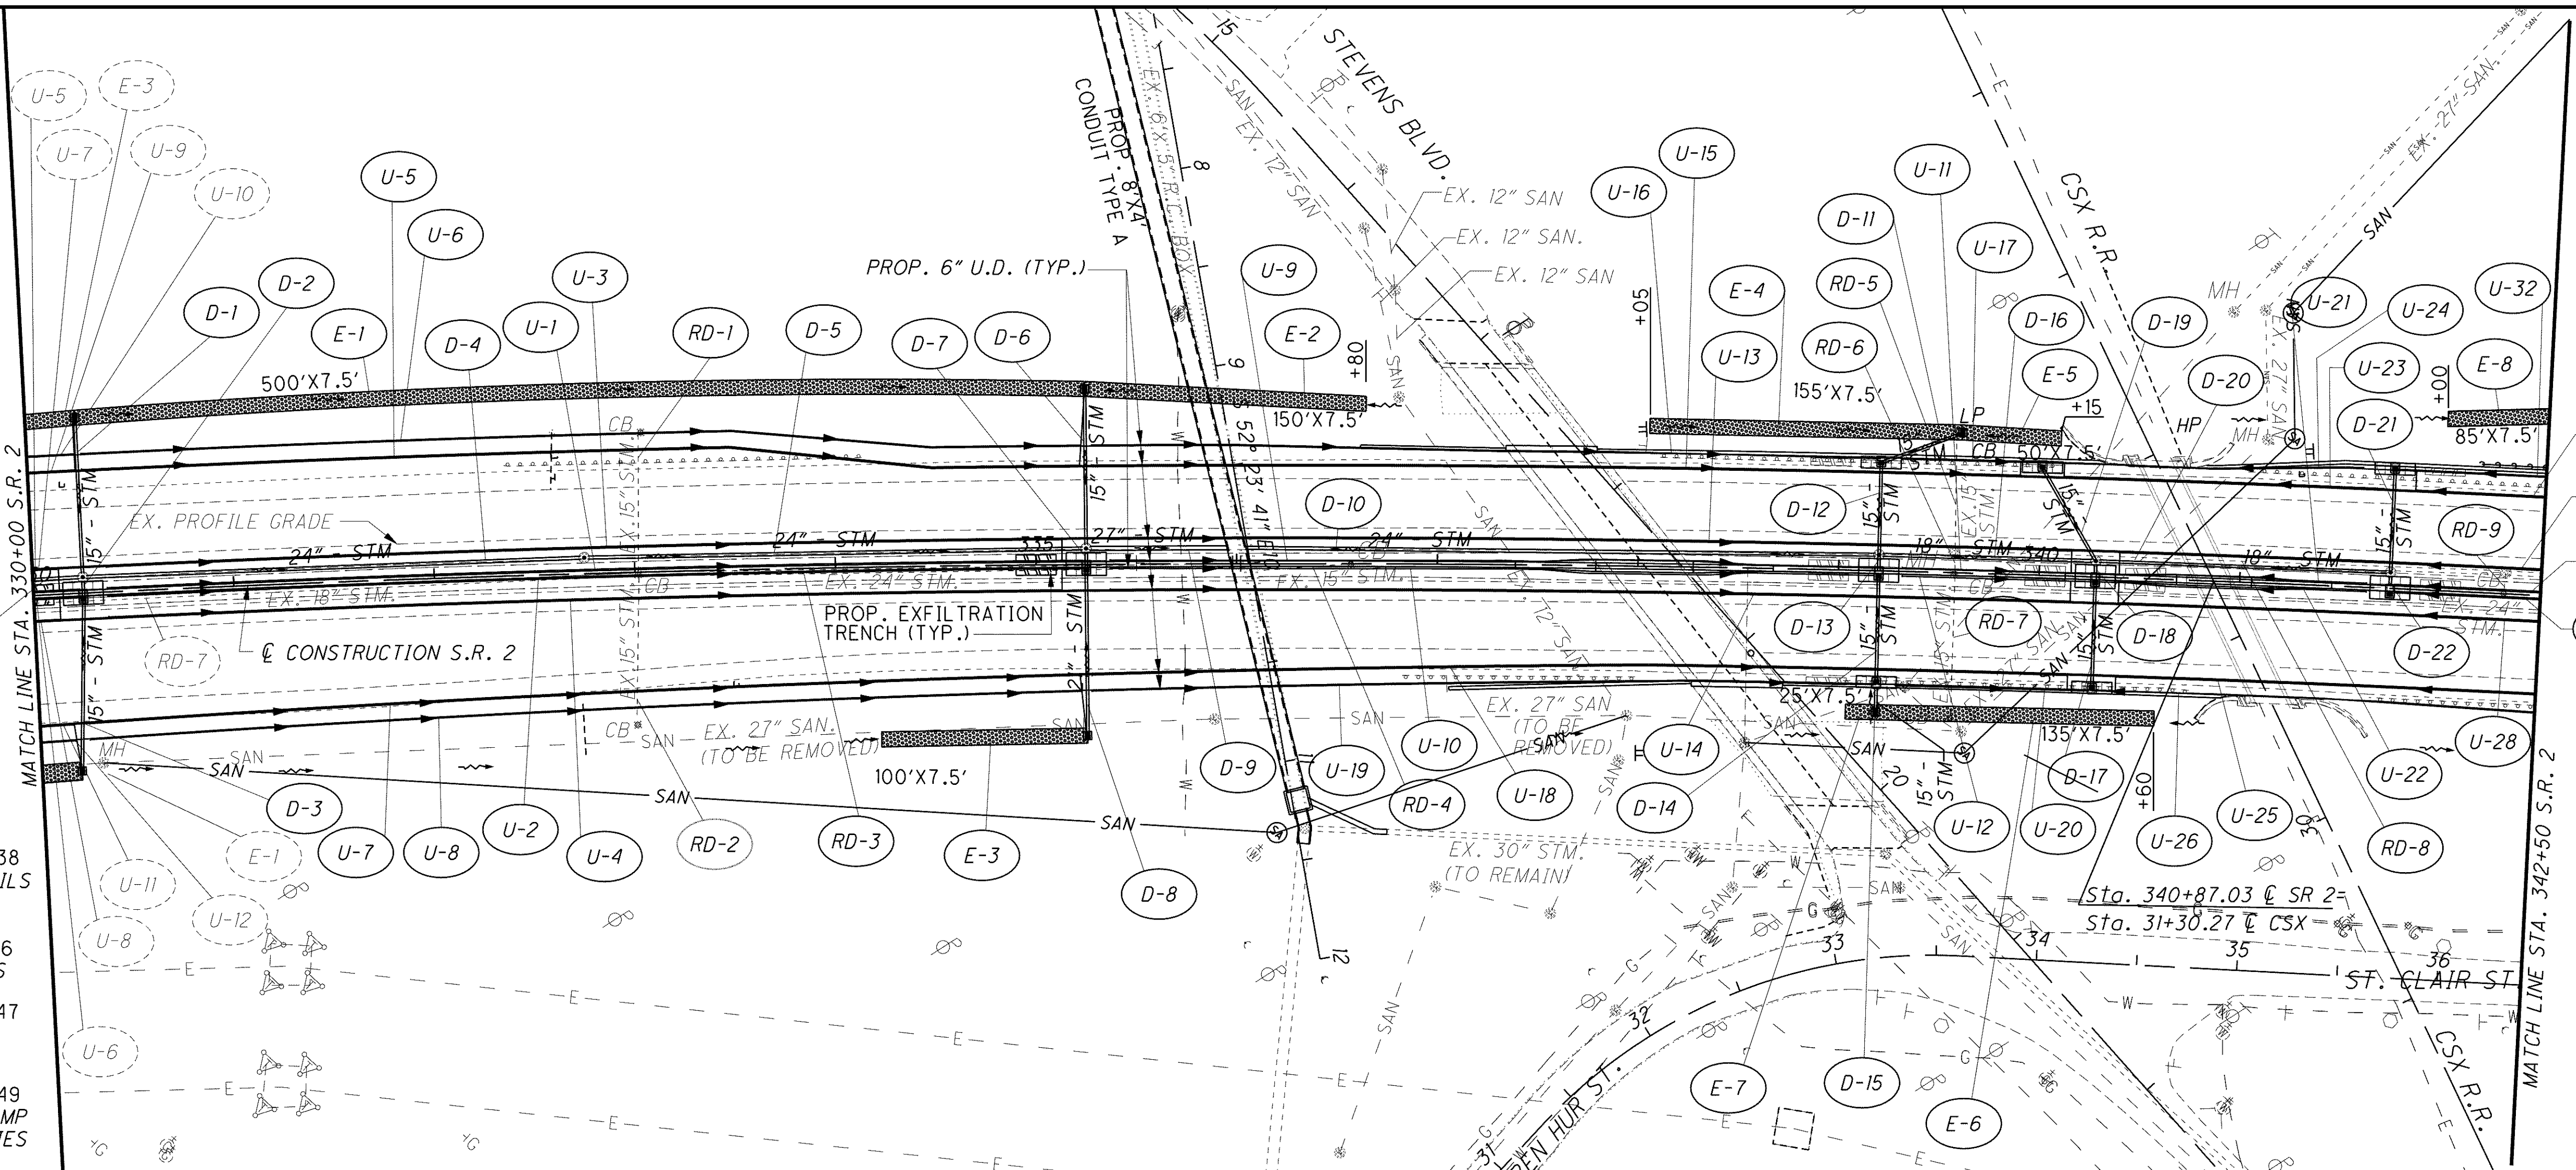

DRAINAGE PLAN AND PROFILE
STA. 330+00 TO STA. 342+50

LAK-2-3.32

881
1679

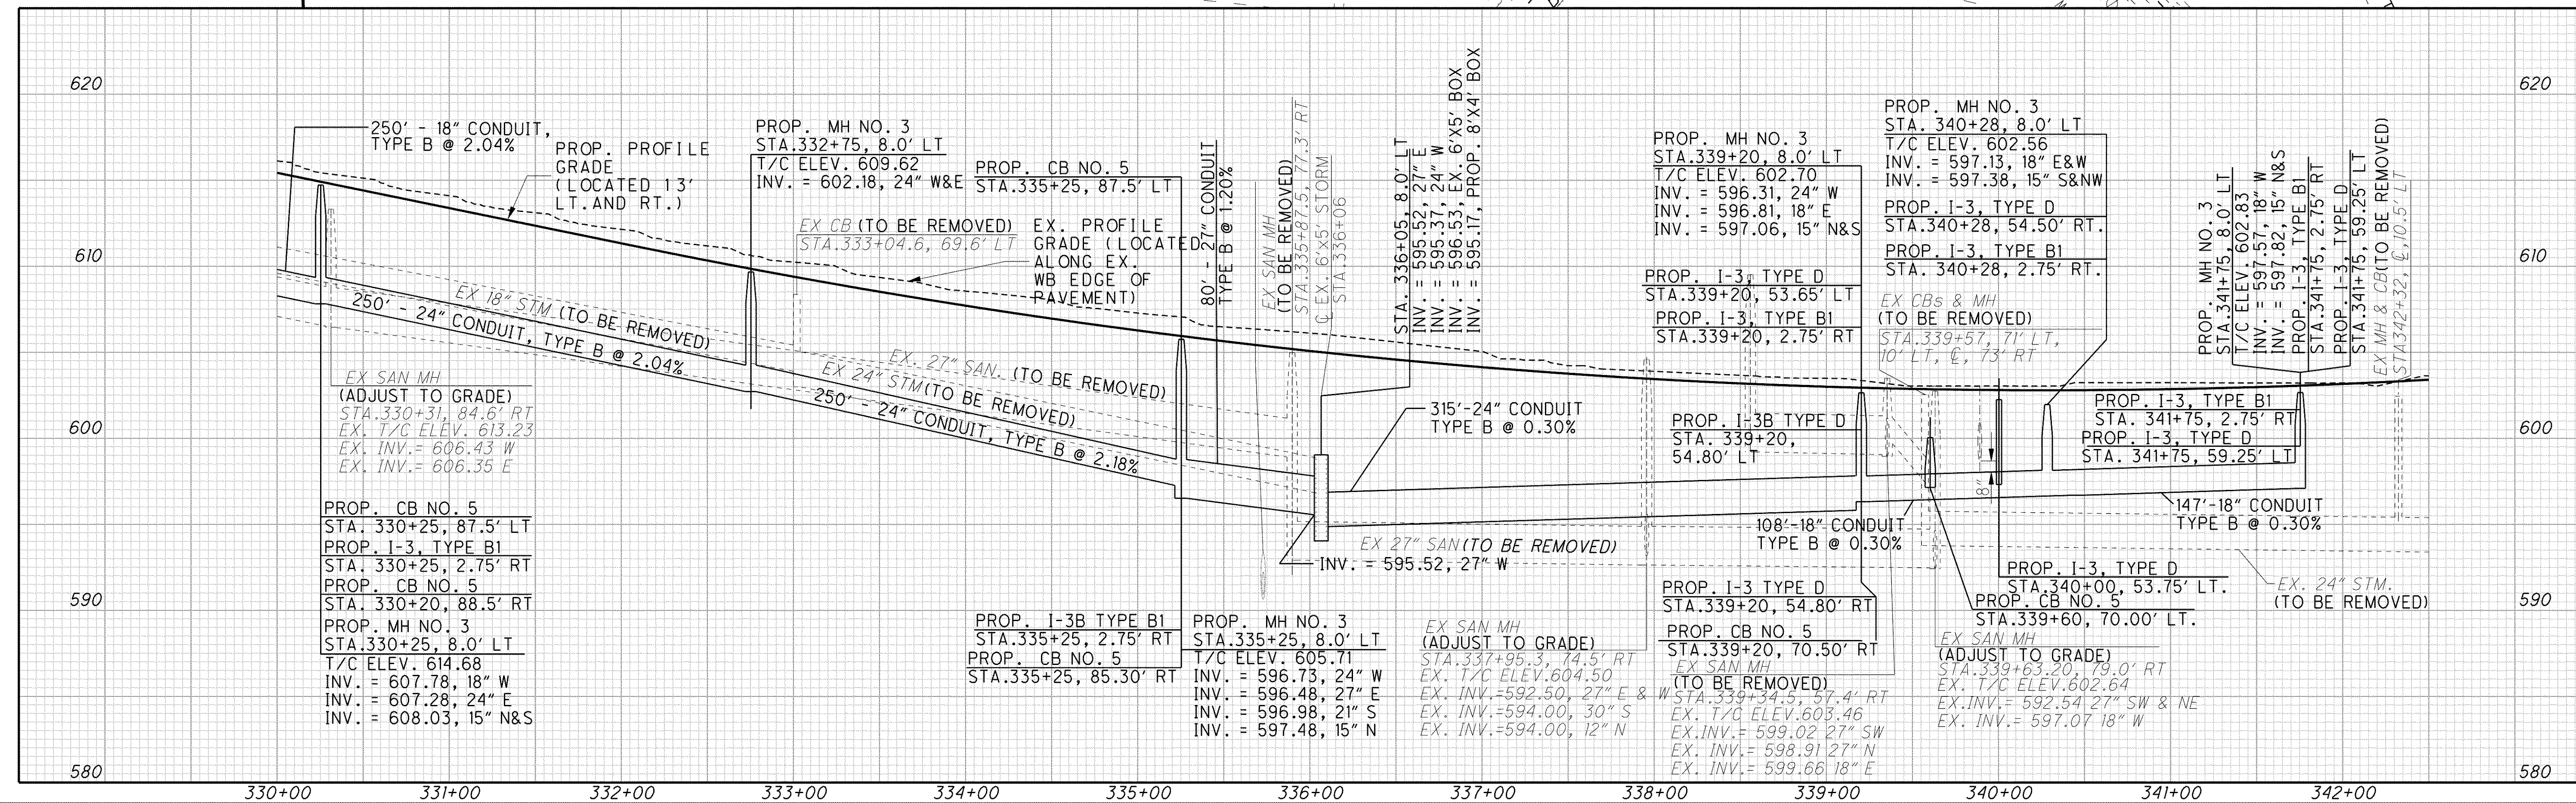

c:\project\lak\13486\drainage\sheet\13486DPO5.dgn 6/24/2008 12:45:55 PM chaneman