
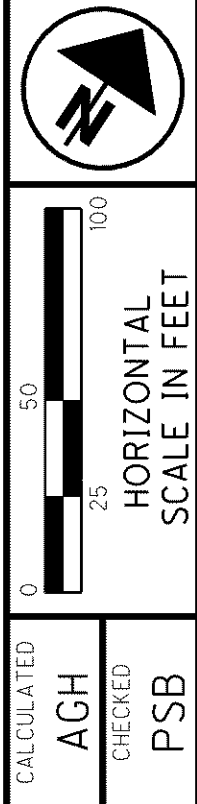
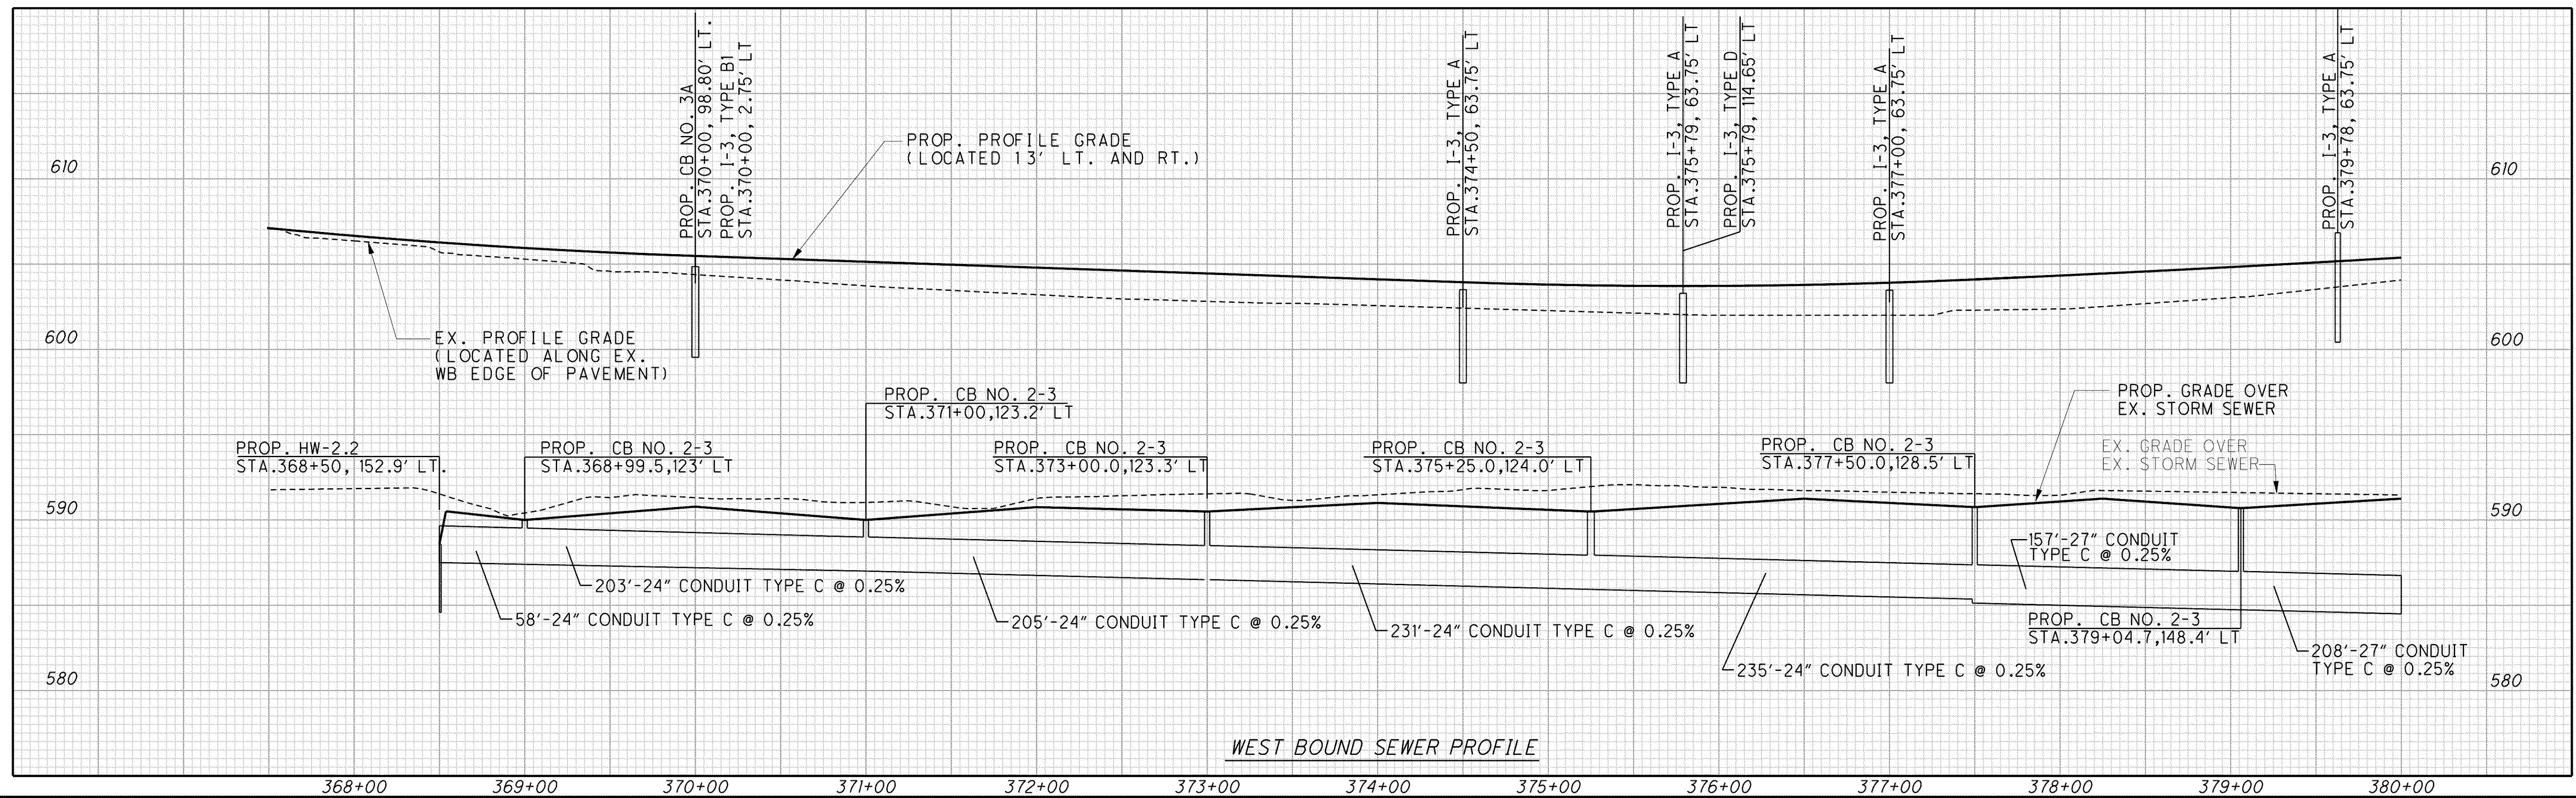


c:\Project\lak\13486\drainage\sheet\13486DP08A.dgn 6/24/2008 12:47:10 PM chaneman

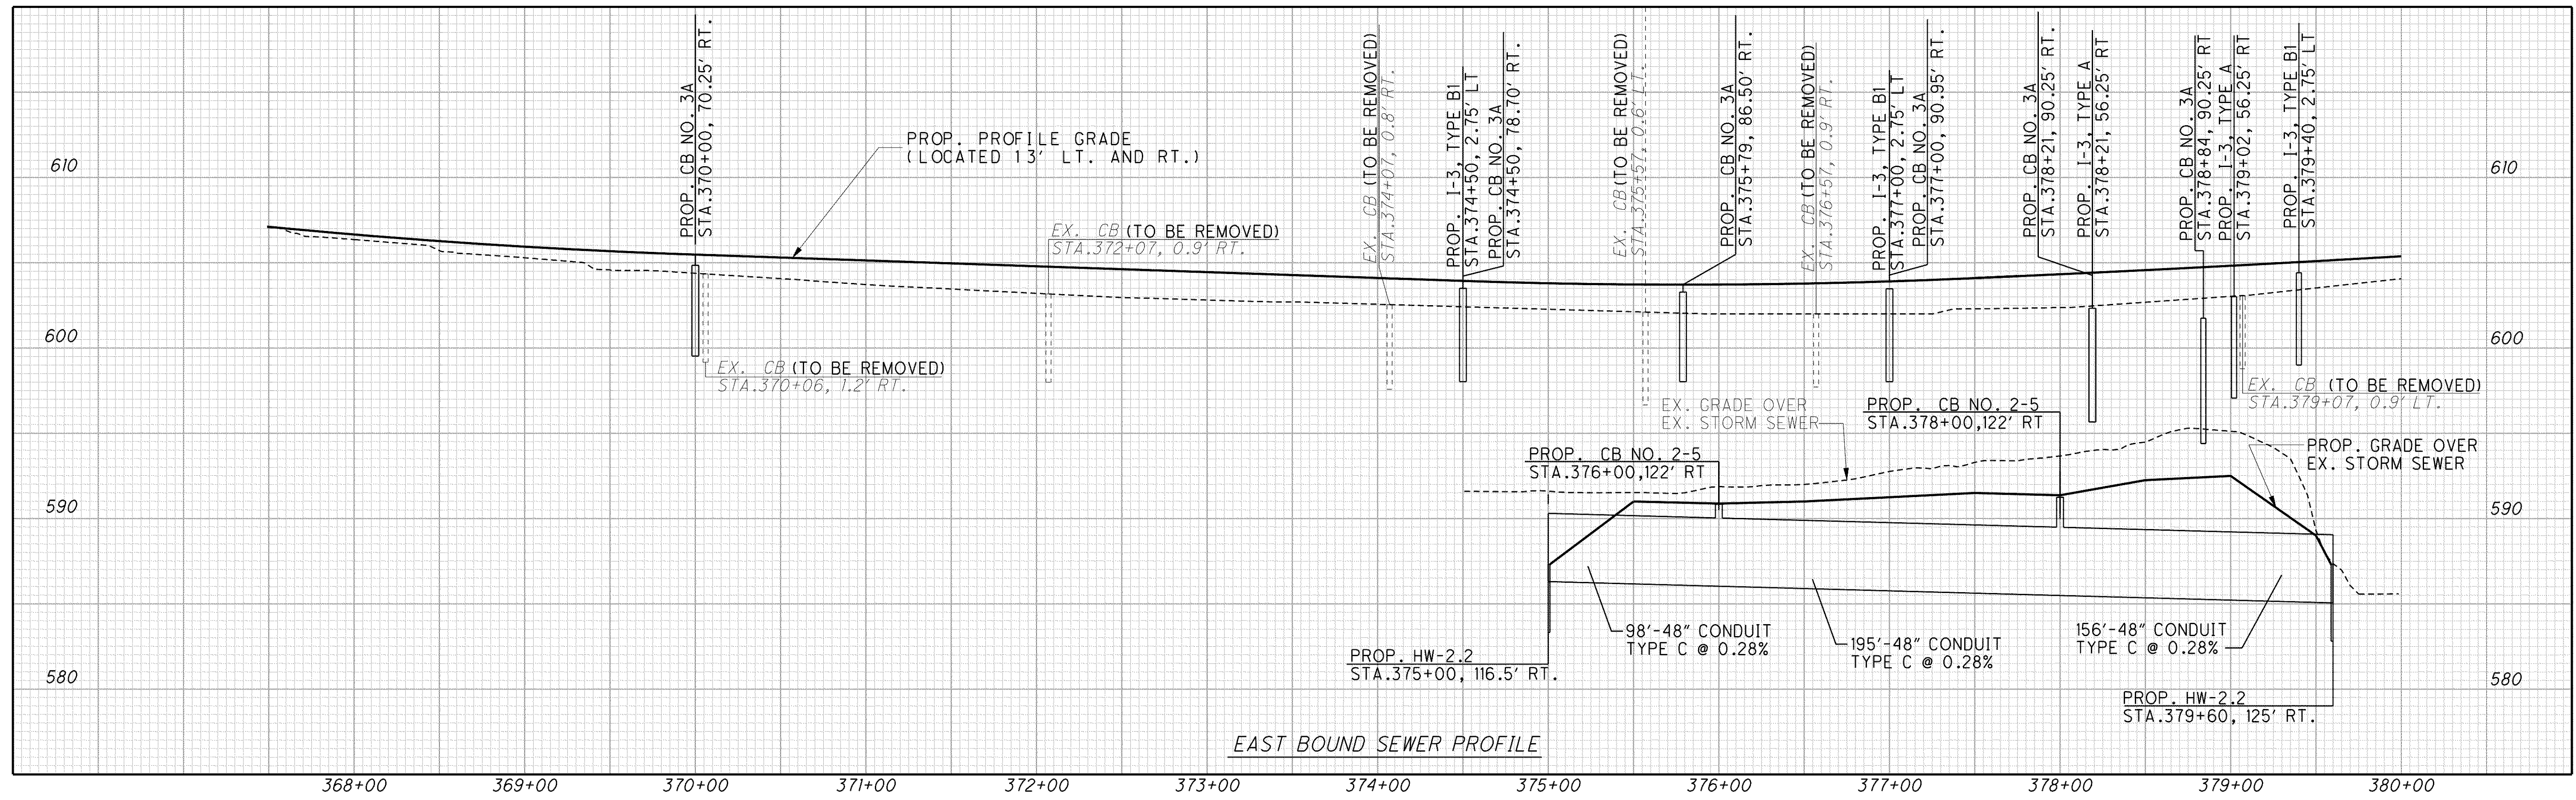

DRAINAGE PROFILES
STA. 367+50 TO STA. 380+00

LAK-2-3.32

885
1679