



c:\Project\lak\13486\drainage\sheets\13486DP10.dgn 6/24/2008 12:47:47 PM chaneaman

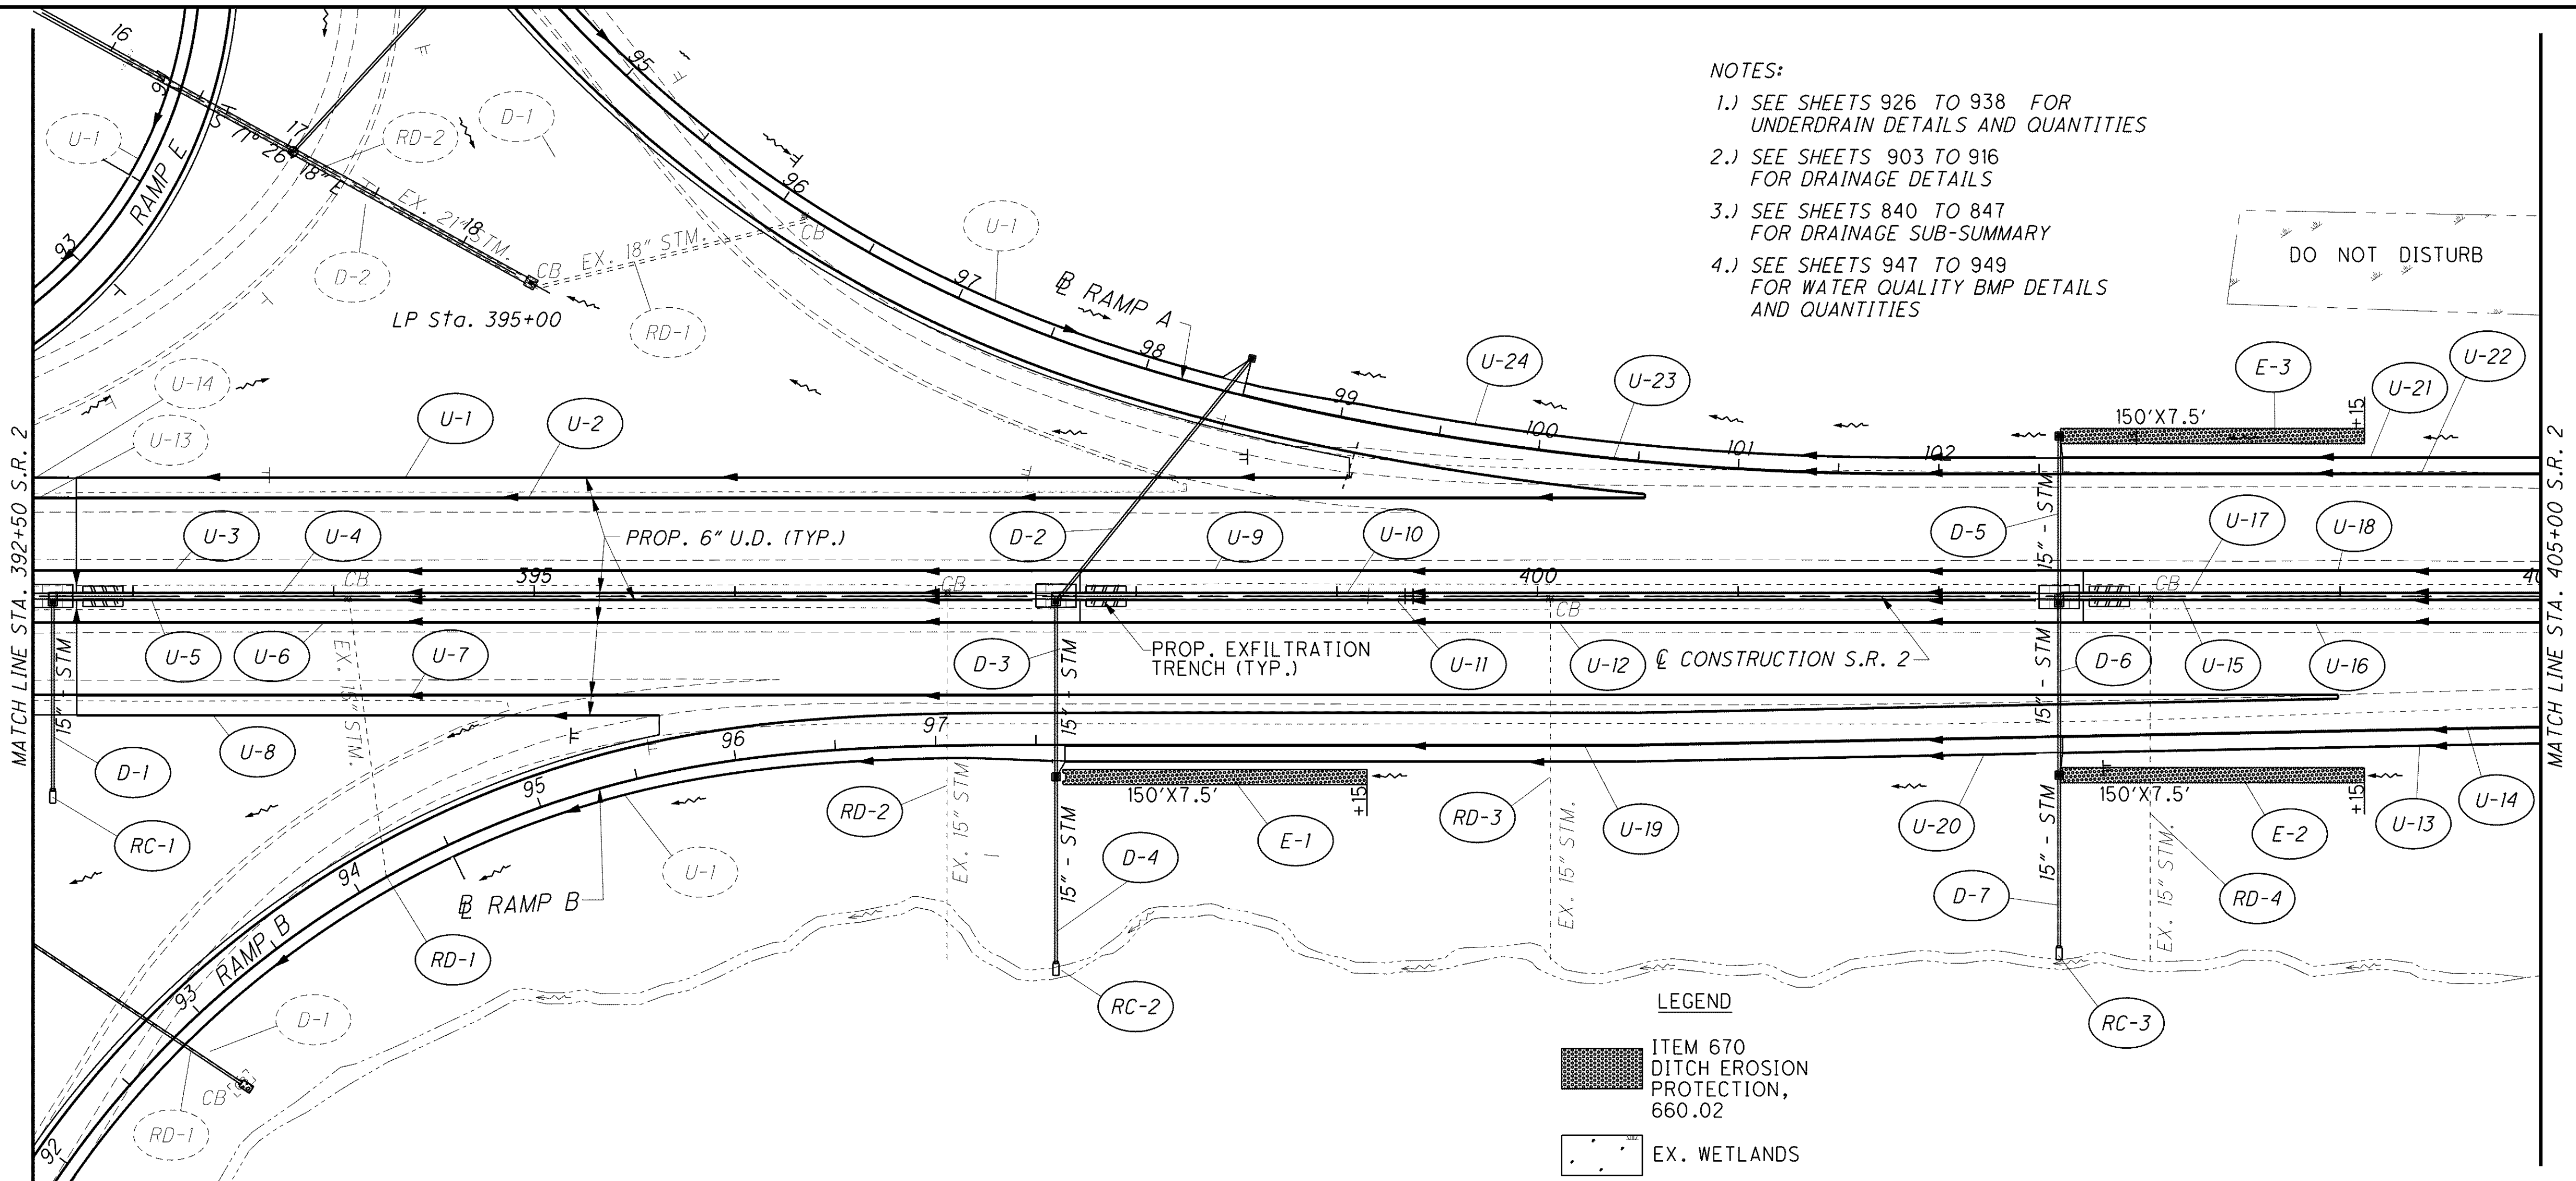

- NOTES:**
- 1.) SEE SHEETS 926 TO 938 FOR UNDERDRAIN DETAILS AND QUANTITIES
 - 2.) SEE SHEETS 903 TO 916 FOR DRAINAGE DETAILS
 - 3.) SEE SHEETS 840 TO 847 FOR DRAINAGE SUB-SUMMARY
 - 4.) SEE SHEETS 947 TO 949 FOR WATER QUALITY BMP DETAILS AND QUANTITIES

DO NOT DISTURB

- LEGEND**
- ITEM 670 DITCH EROSION PROTECTION, 660.02
 - EX. WETLANDS

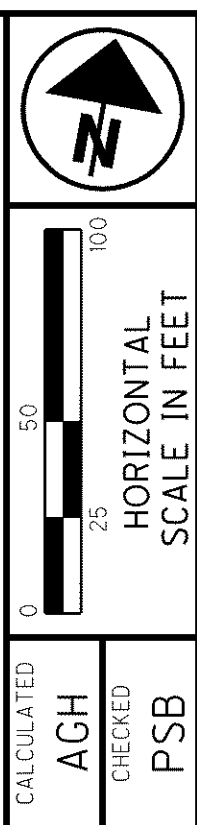

CALCULATED: AGH
CHECKED: PSB

DRAINAGE PLAN AND PROFILE
STA. 392+50 TO STA. 405+00

LAK-2-3.32

887
1679