



CALCULATED
AGH
CHECKED
PSB

DRAINAGE PLAN AND PROFILE
STA. 405+00 TO STA. 417+50

LAK-2-3.32

888
1679

- NOTES:
- 1.) SEE SHEETS 926 TO 938 FOR UNDERDRAIN DETAILS AND QUANTITIES
 - 2.) SEE SHEETS 903 TO 916 FOR DRAINAGE DETAILS
 - 3.) SEE SHEETS 840 TO 847 FOR DRAINAGE SUB-SUMMARY
 - 4.) SEE SHEETS 947 TO 949 FOR WATER QUALITY BMP DETAILS AND QUANTITIES

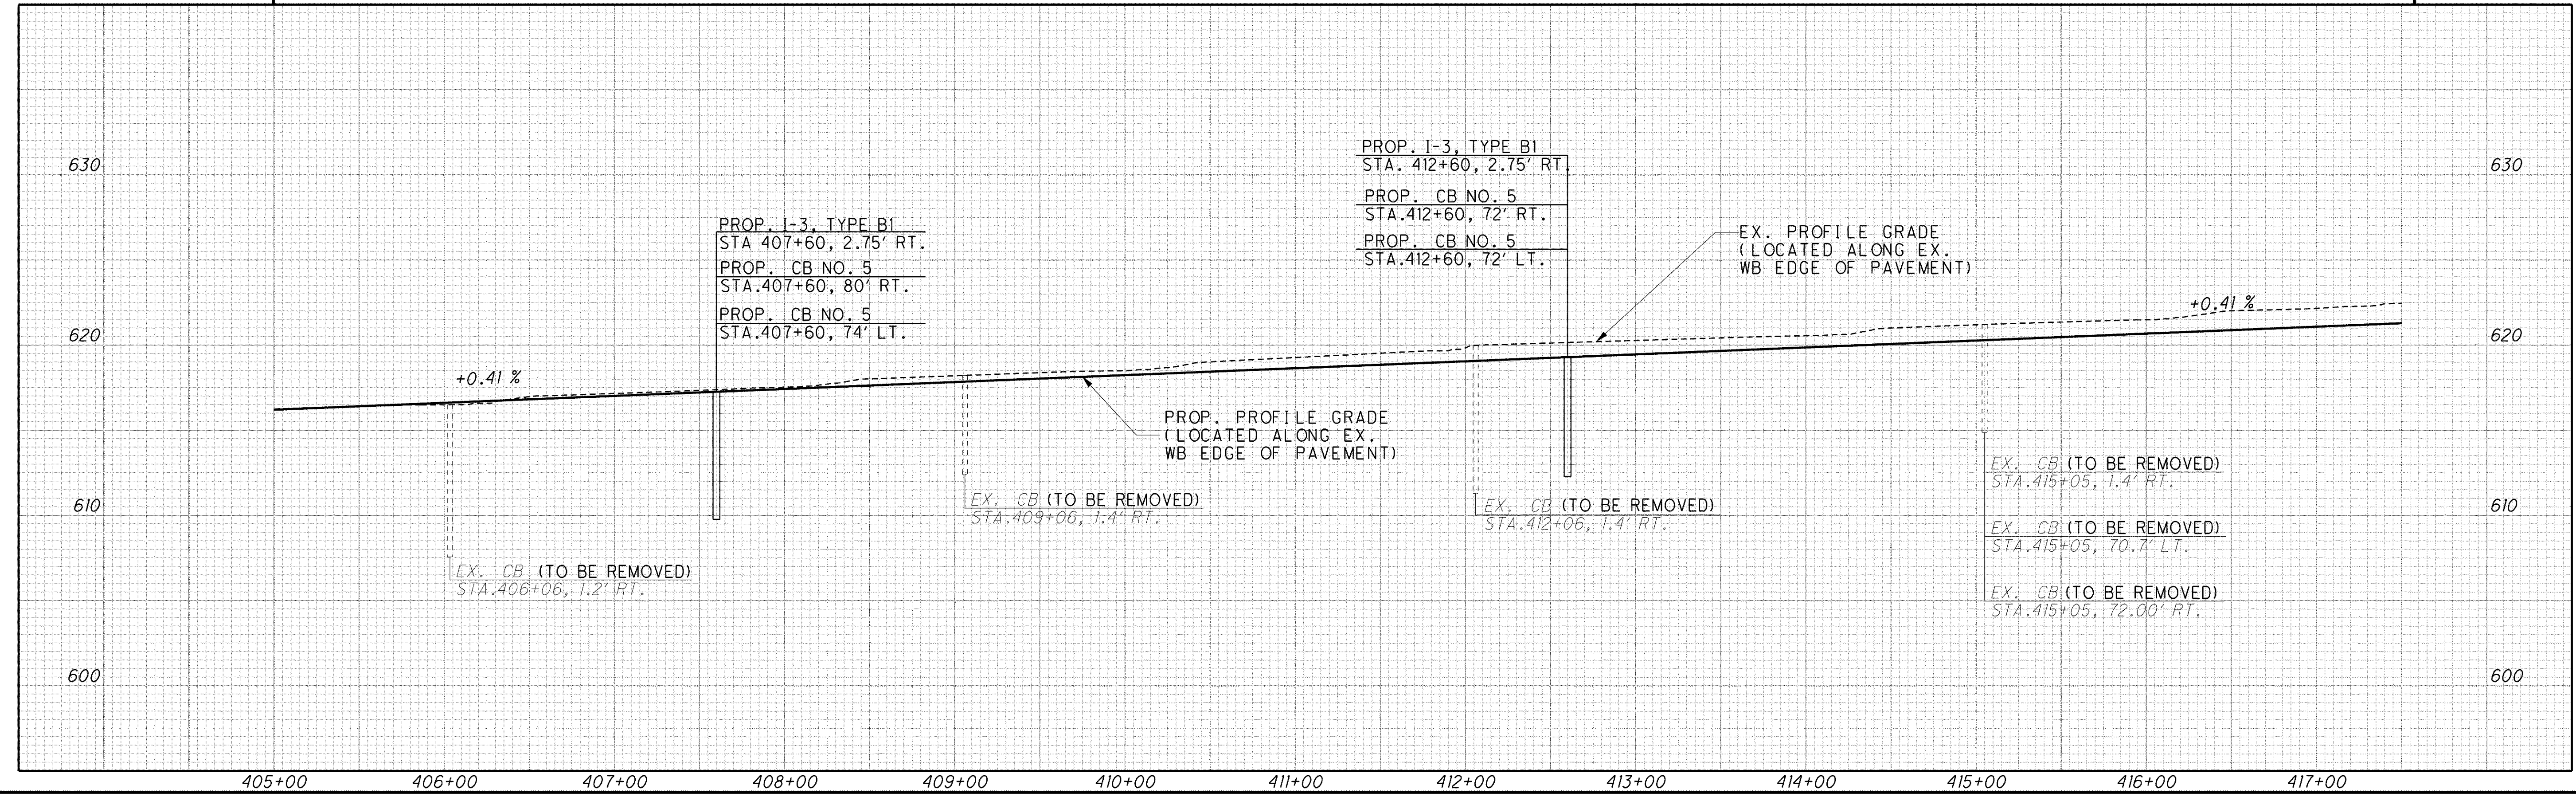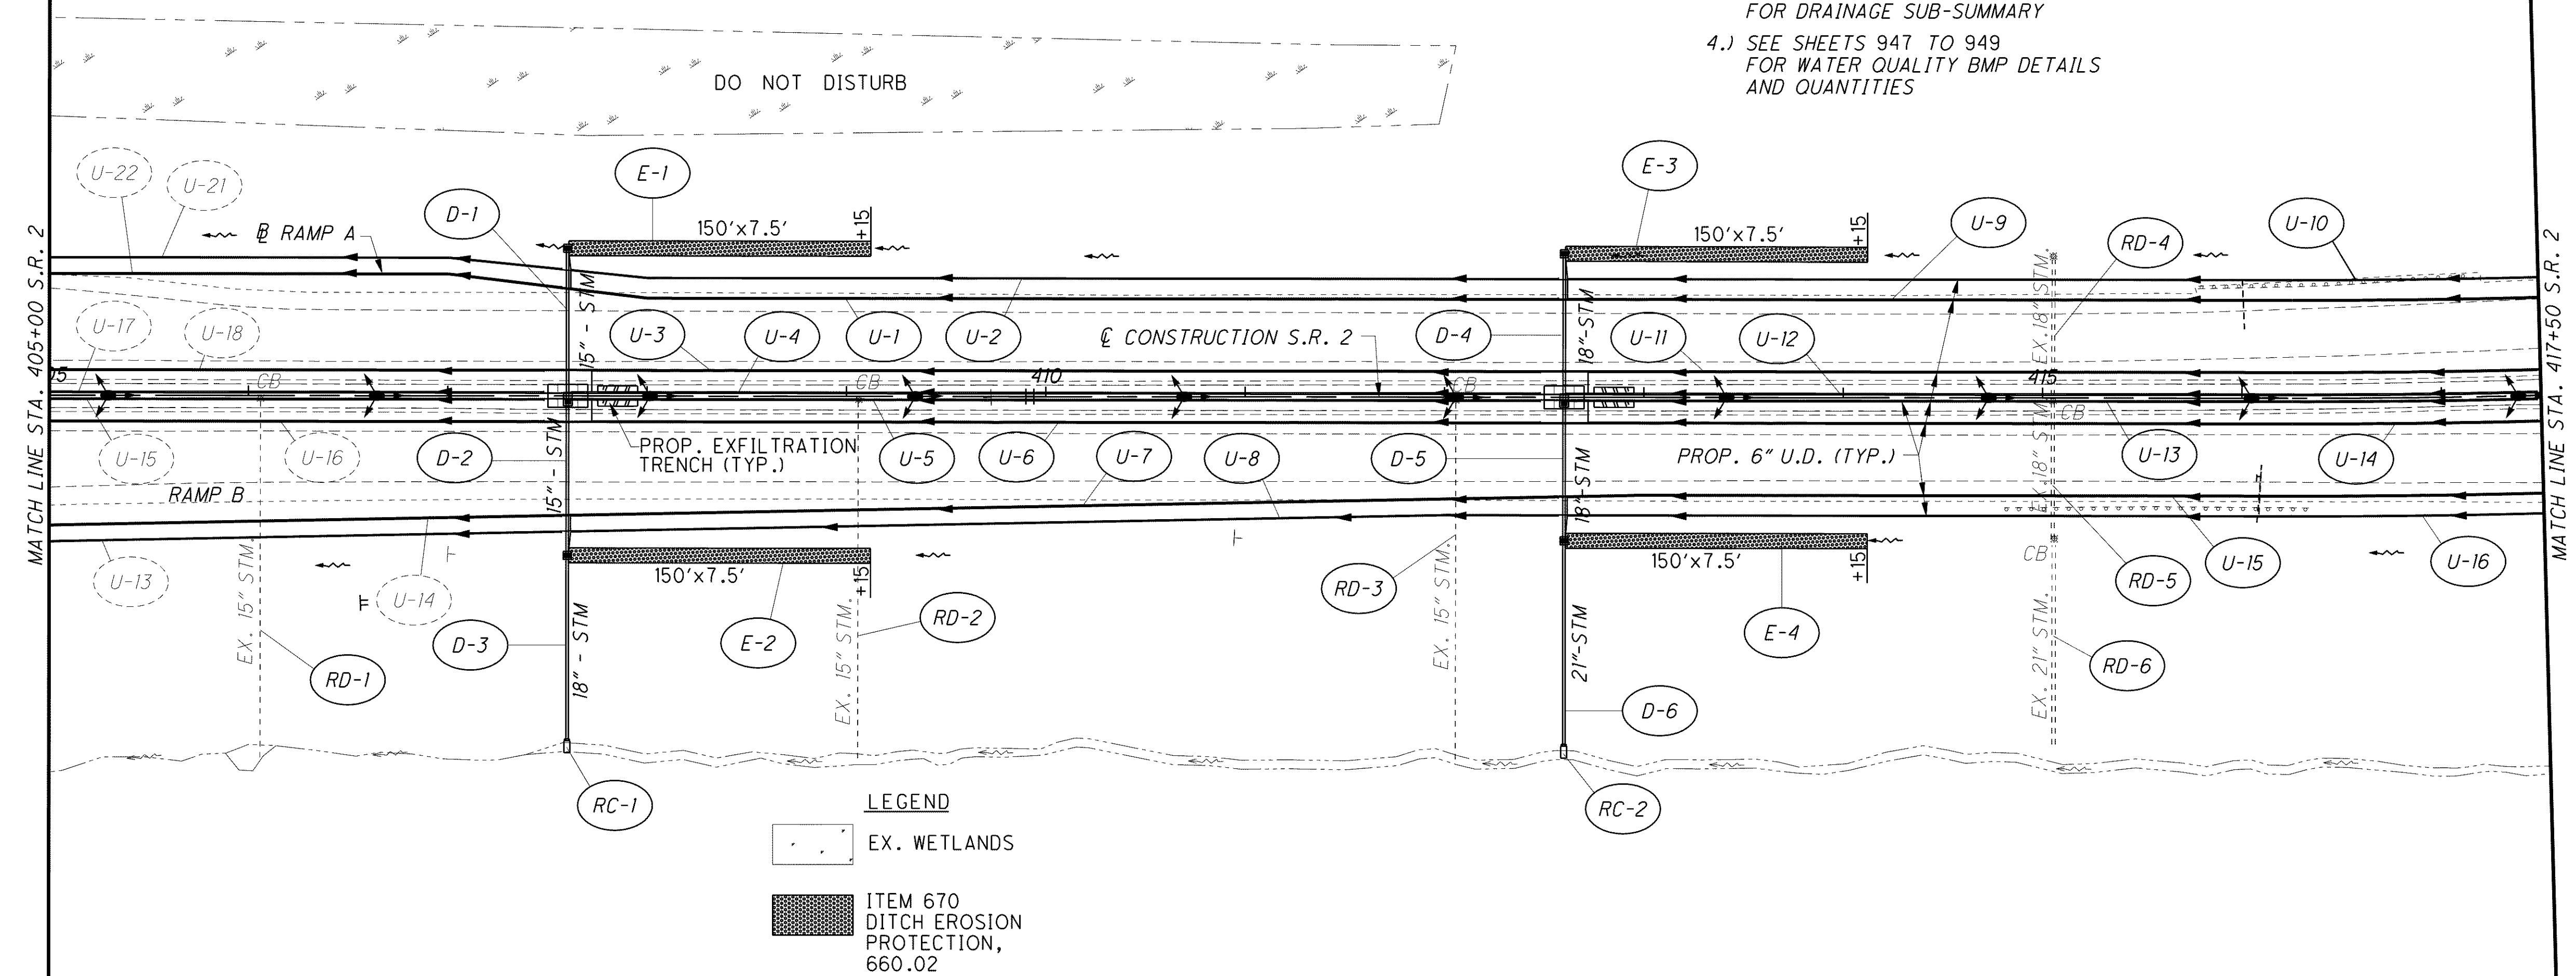

c:\Project\lak\13486\drainage\sheet\13486DP11.dgn 6/24/2008 12:48:01 PM chaneman