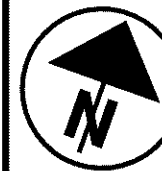

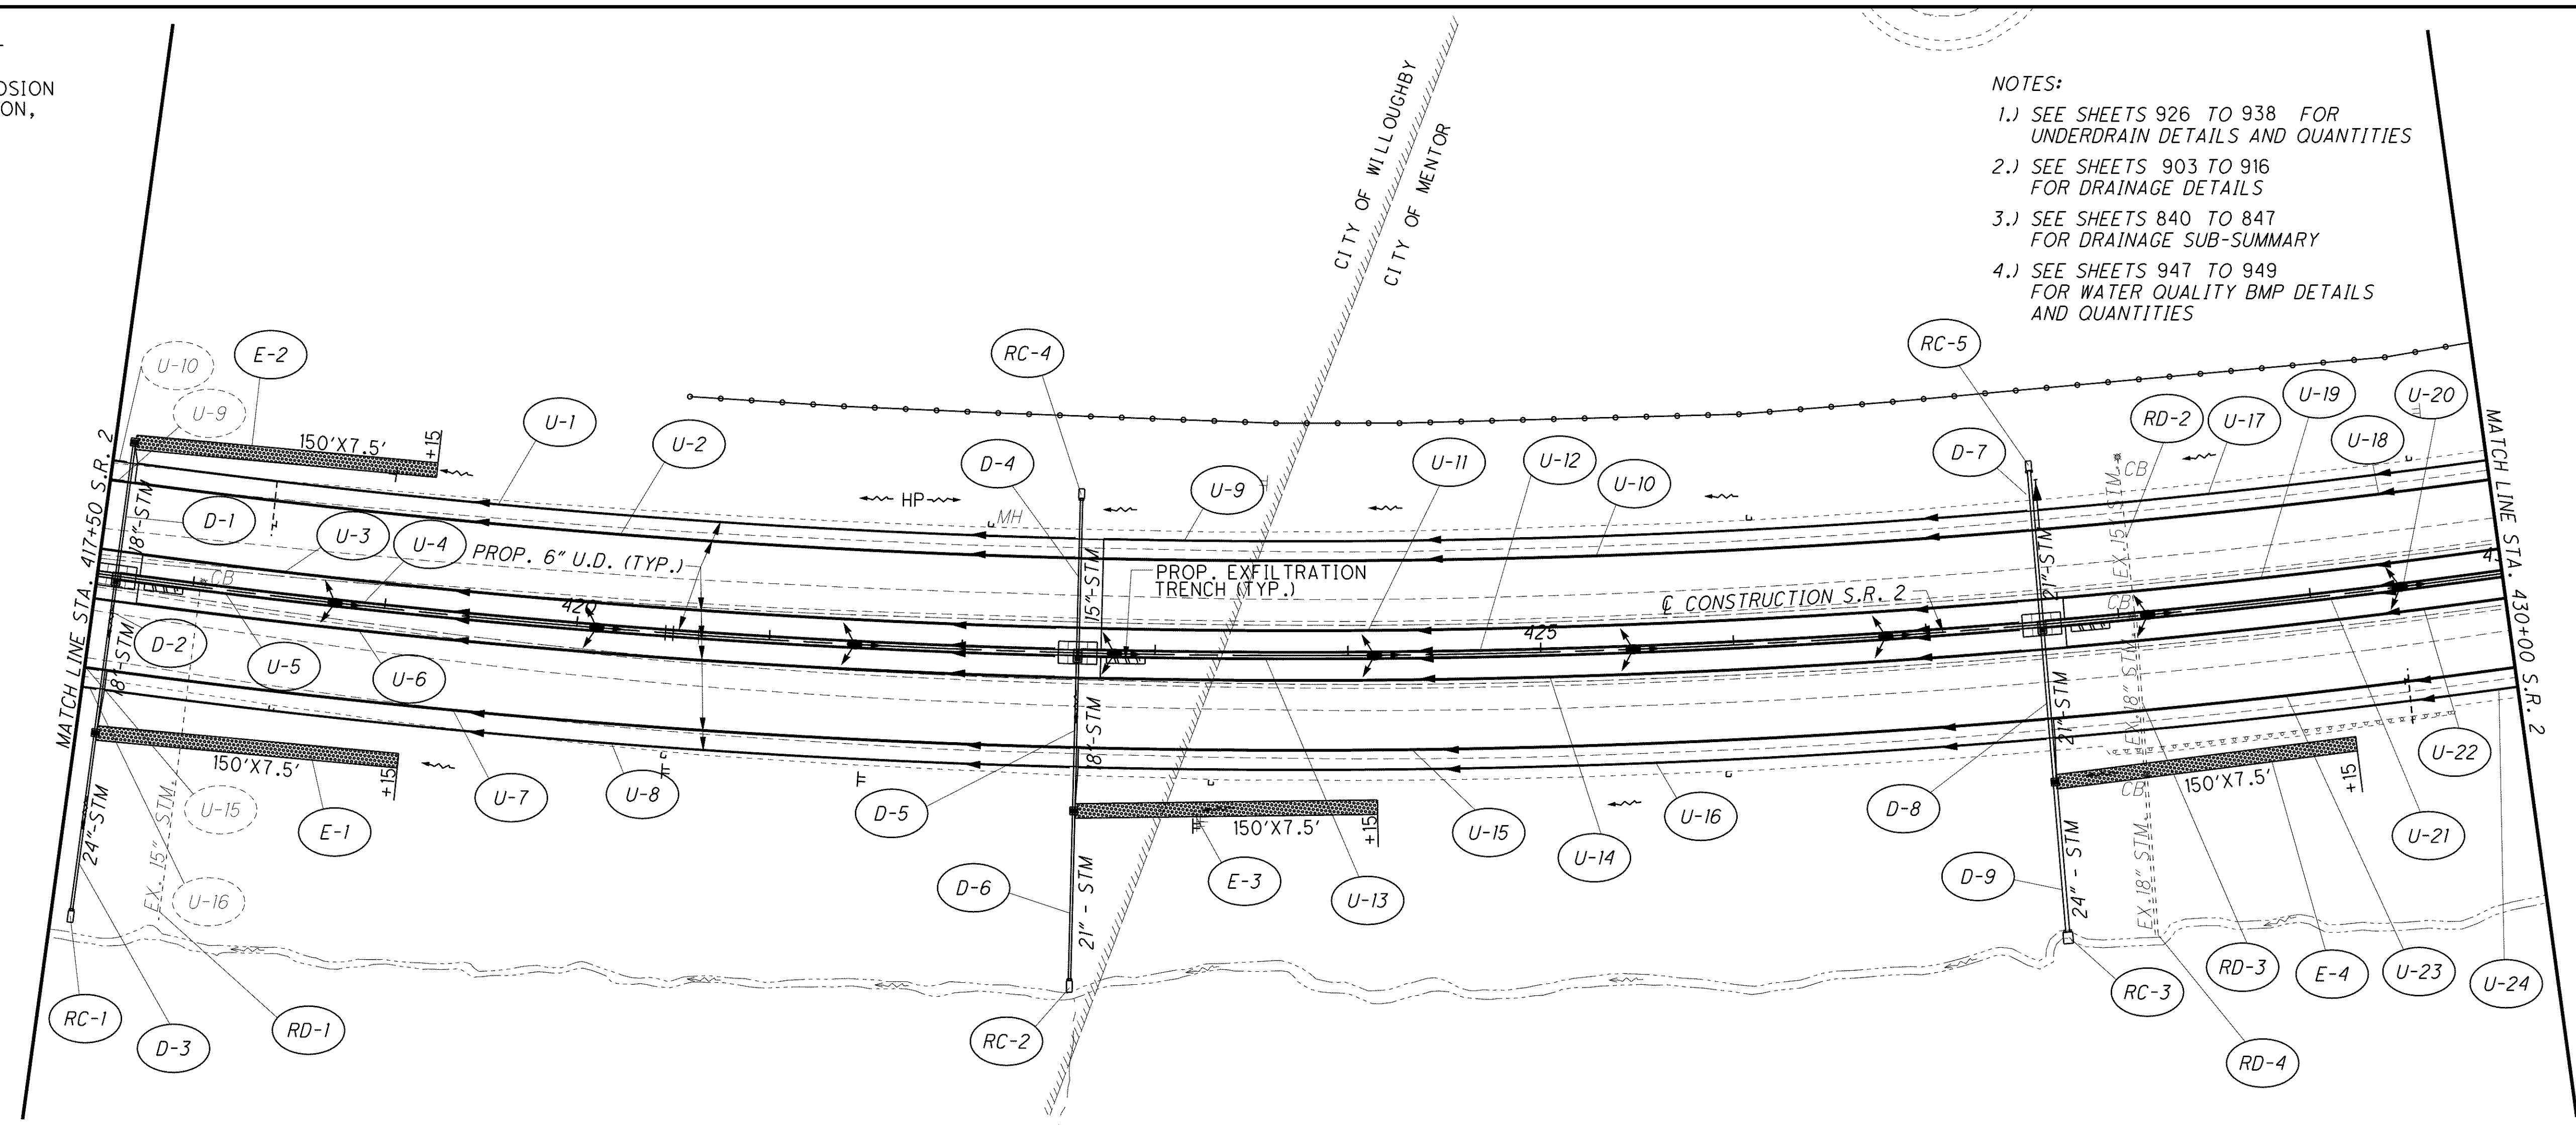


**LEGEND**

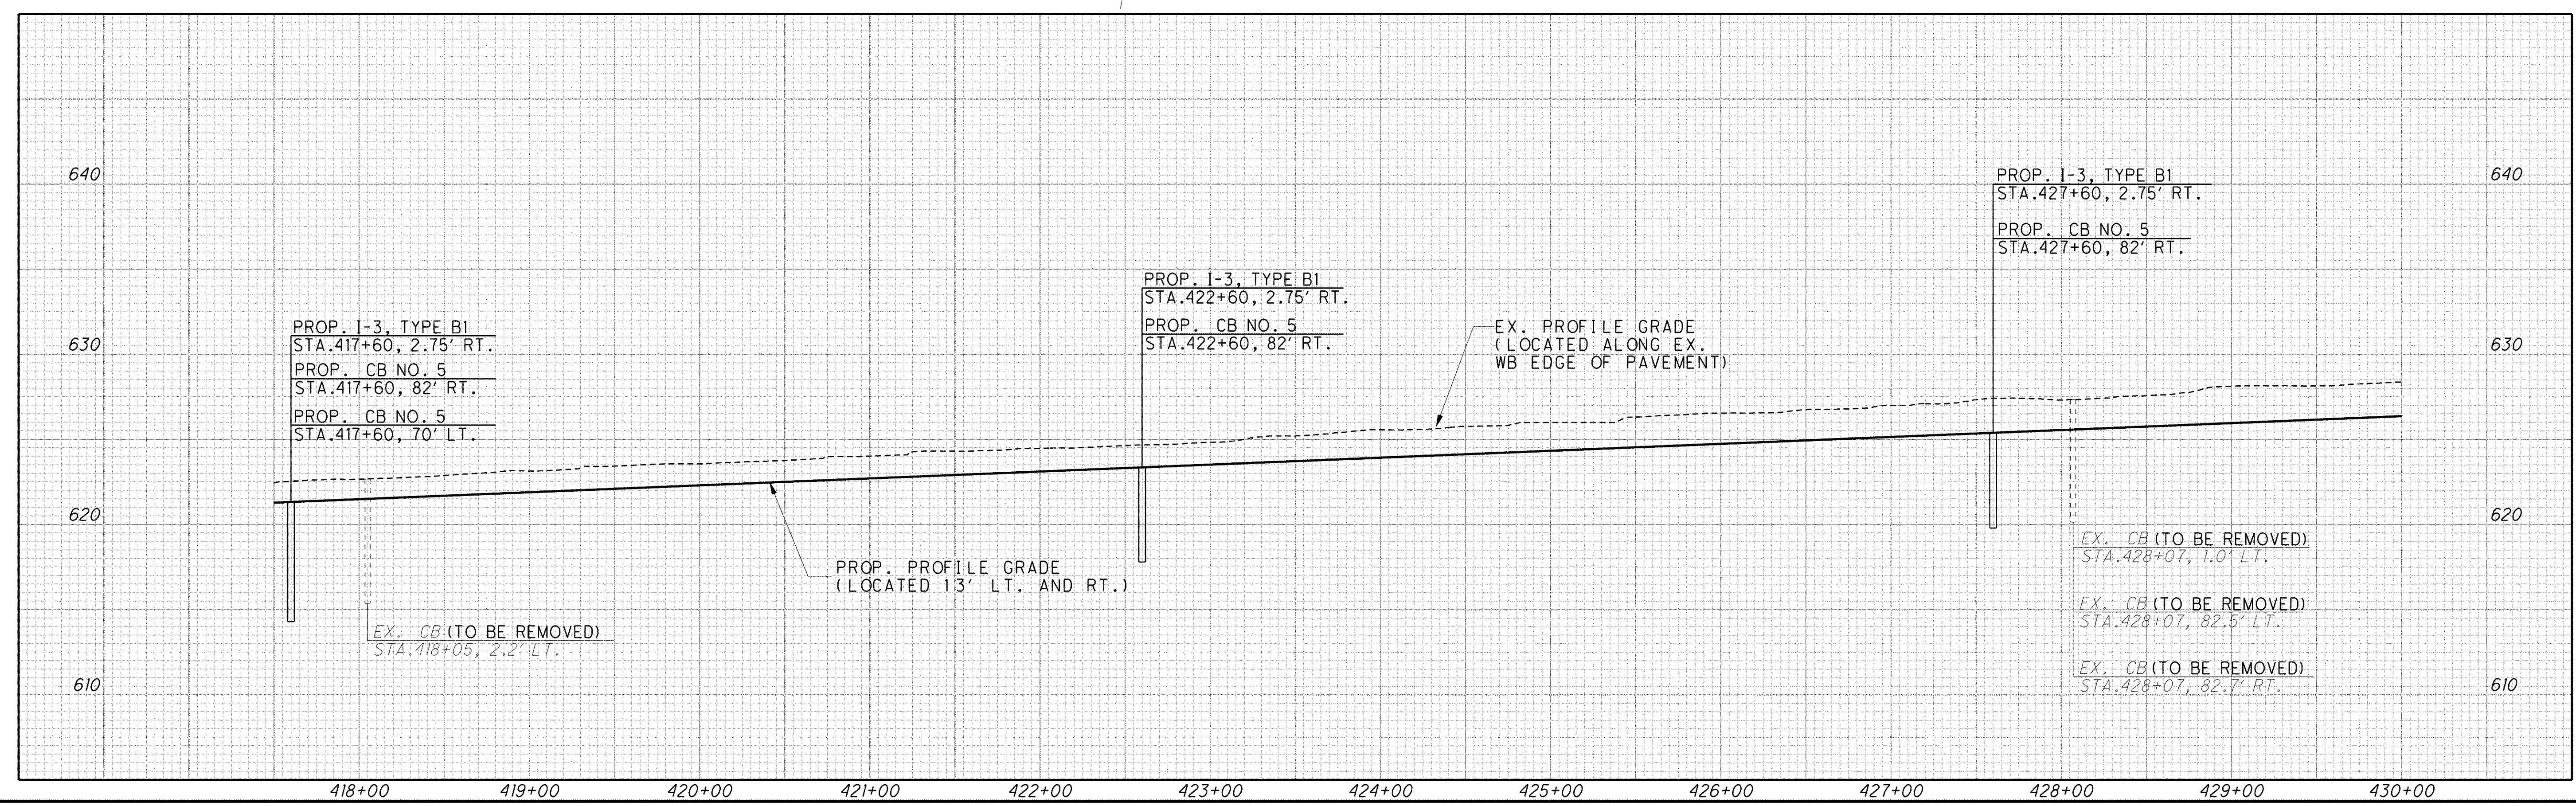
ITEM 670  
DITCH EROSION  
PROTECTION,  
660.02


  

  
 HORIZONTAL  
SCALE IN FEET

- NOTES:**
- 1.) SEE SHEETS 926 TO 938 FOR UNDERDRAIN DETAILS AND QUANTITIES
  - 2.) SEE SHEETS 903 TO 916 FOR DRAINAGE DETAILS
  - 3.) SEE SHEETS 840 TO 847 FOR DRAINAGE SUB-SUMMARY
  - 4.) SEE SHEETS 947 TO 949 FOR WATER QUALITY BMP DETAILS AND QUANTITIES



**DRAINAGE PLAN AND PROFILE**  
**STA. 417+50 TO STA. 430+00**



**LAK-2-3.32**

889  
 1679

c:\Project\lak\13486\drainage\sheet\13486DP12.dgn 6/24/2008 12:48:18 PM chaneman