


c:\Project\lak\13486\drainage\sheet\13486DP15.dgn 6/24/2008 12:49:15 PM choneman

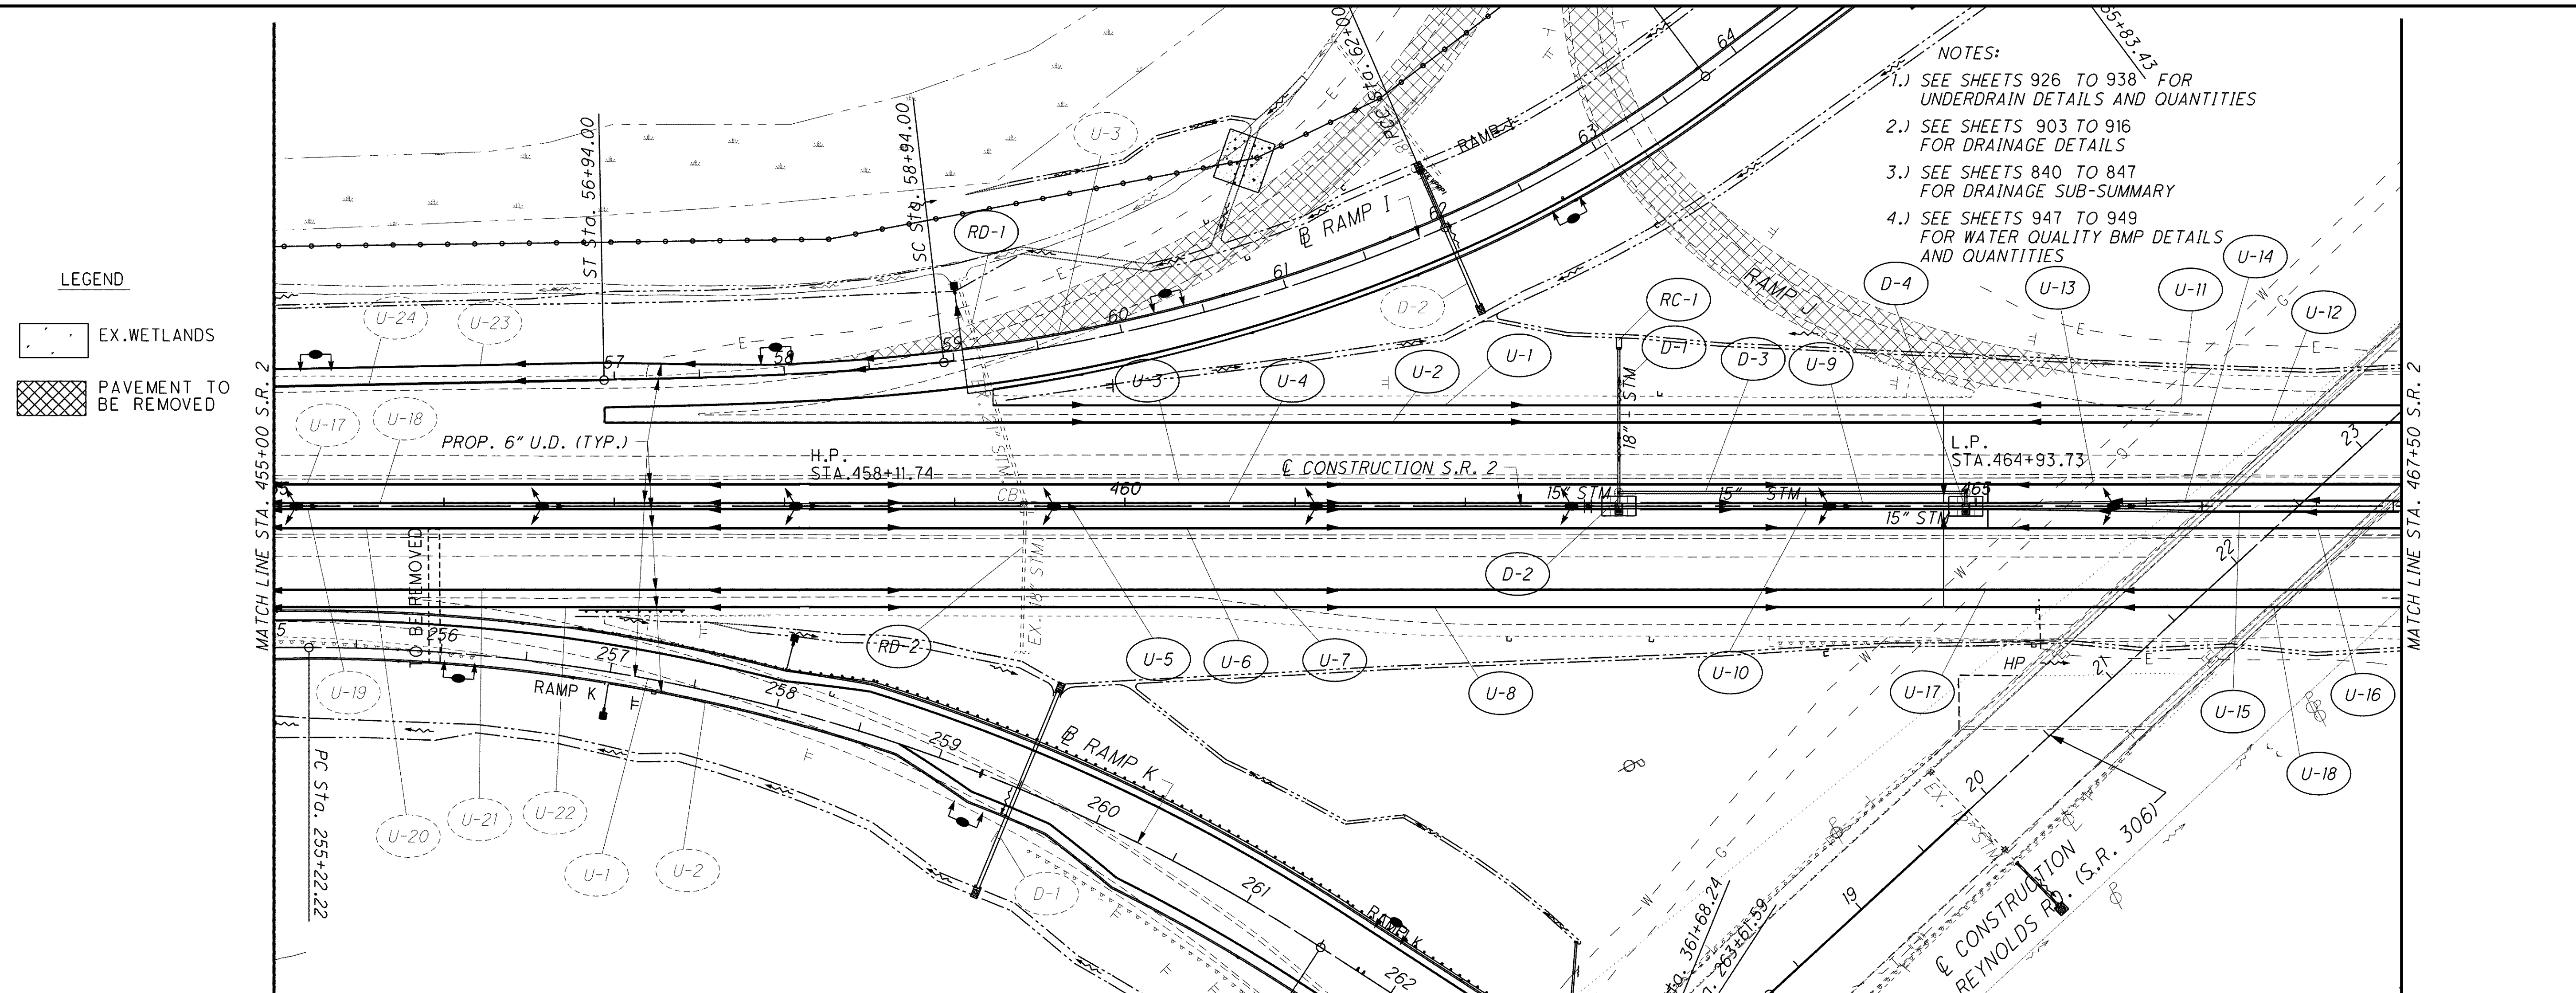


- NOTES:
- 1.) SEE SHEETS 926 TO 938 FOR UNDERDRAIN DETAILS AND QUANTITIES
 - 2.) SEE SHEETS 903 TO 916 FOR DRAINAGE DETAILS
 - 3.) SEE SHEETS 840 TO 847 FOR DRAINAGE SUB-SUMMARY
 - 4.) SEE SHEETS 947 TO 949 FOR WATER QUALITY BMP DETAILS AND QUANTITIES

LEGEND

- EX. WETLANDS
- PAVEMENT TO BE REMOVED

CALCULATED: AGH
CHECKED: PSB

0 25 50 100
HORIZONTAL SCALE IN FEET

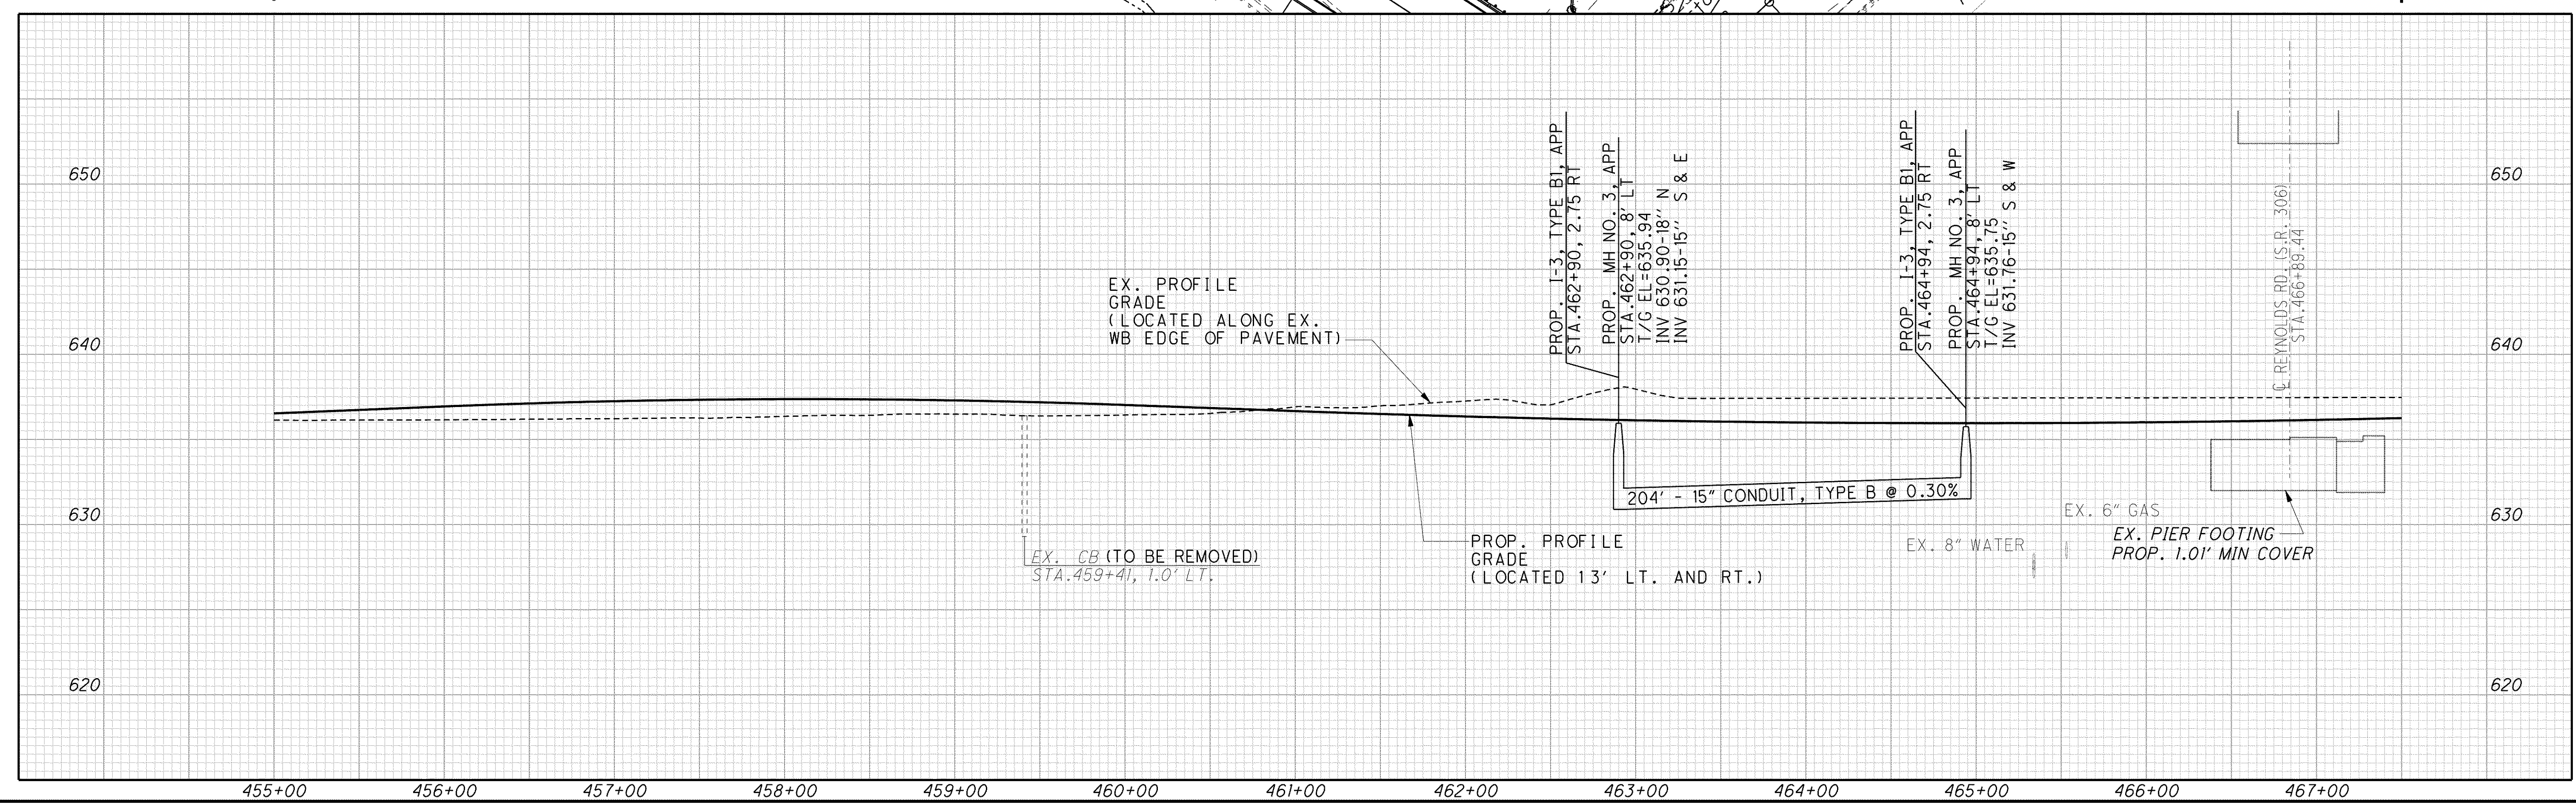

DRAINAGE PLAN AND PROFILE
STA. 455+00 TO STA. 467+50

LAK-2-3.32