
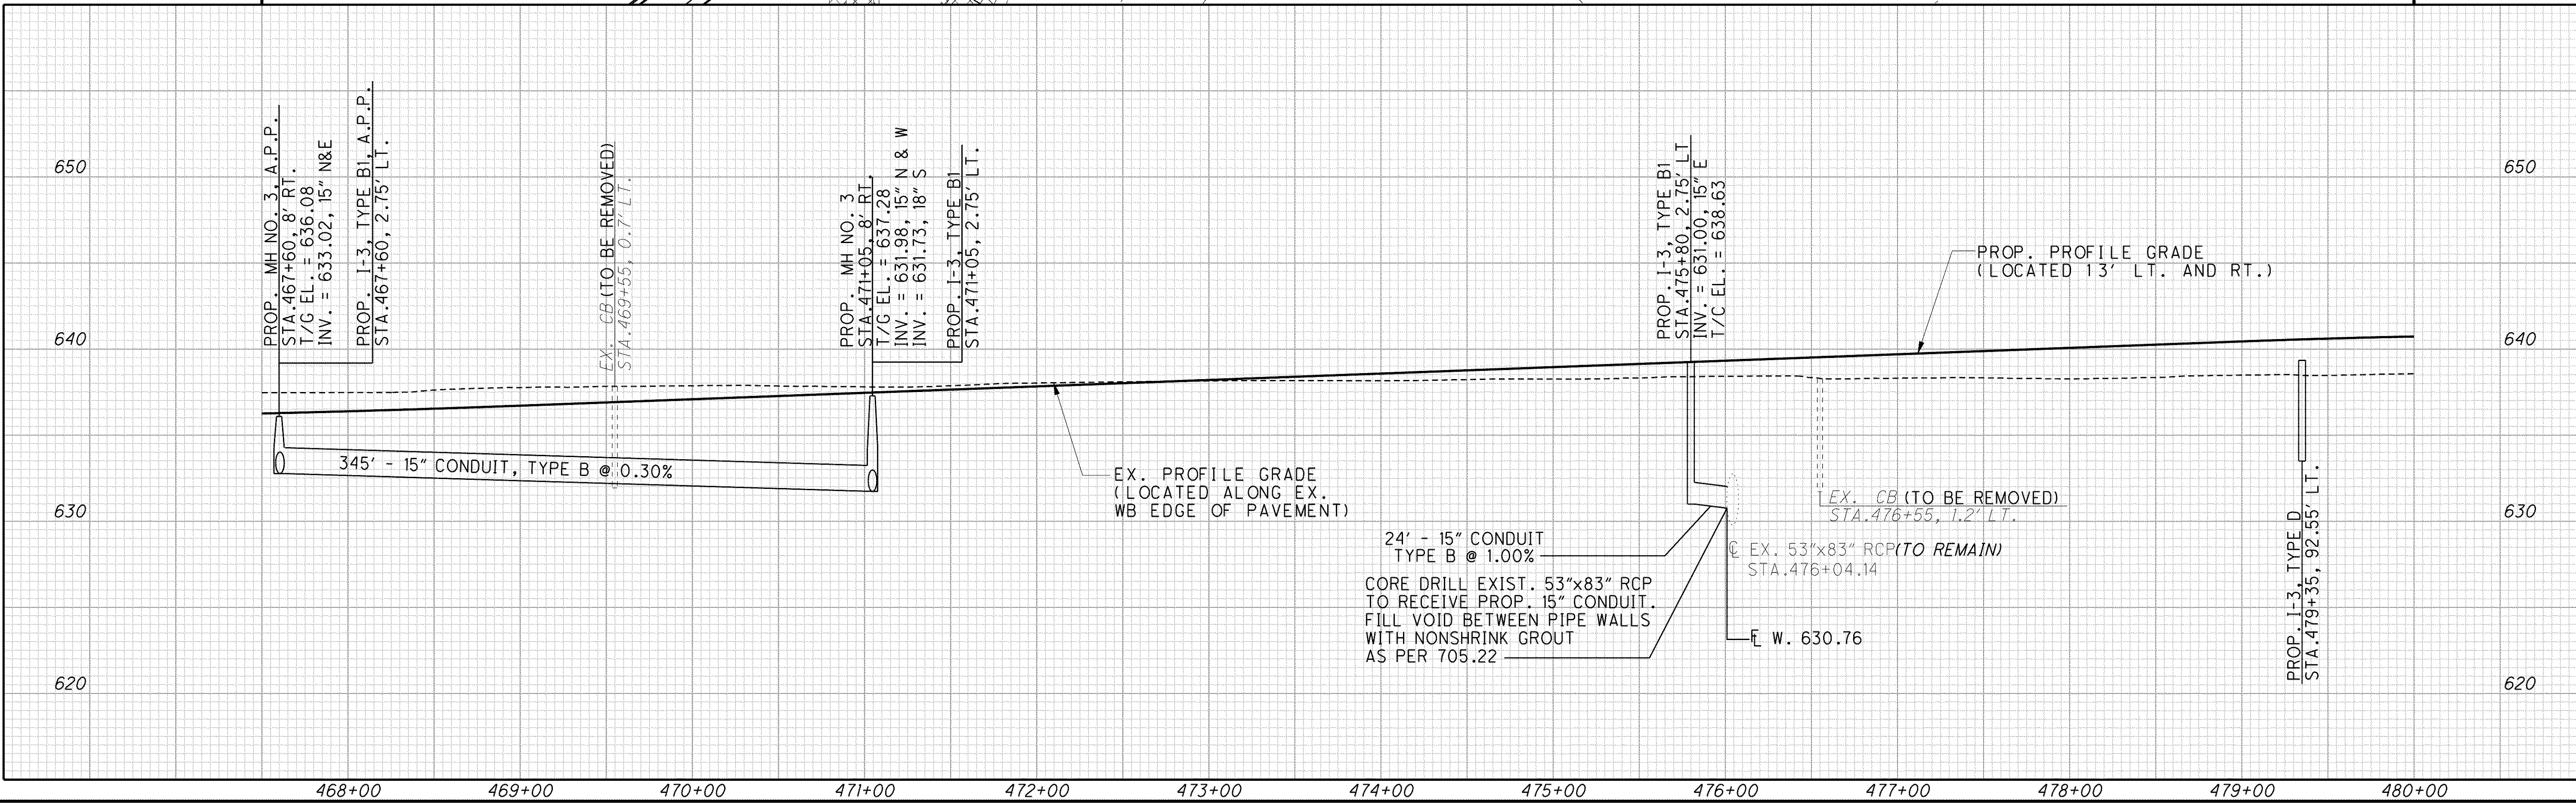


CALCULATED
AGH
CHECKED
PSB

DRAINAGE PLAN AND PROFILE
STA. 467+50 TO STA. 480+00

LAK-2-3.32

893
1679

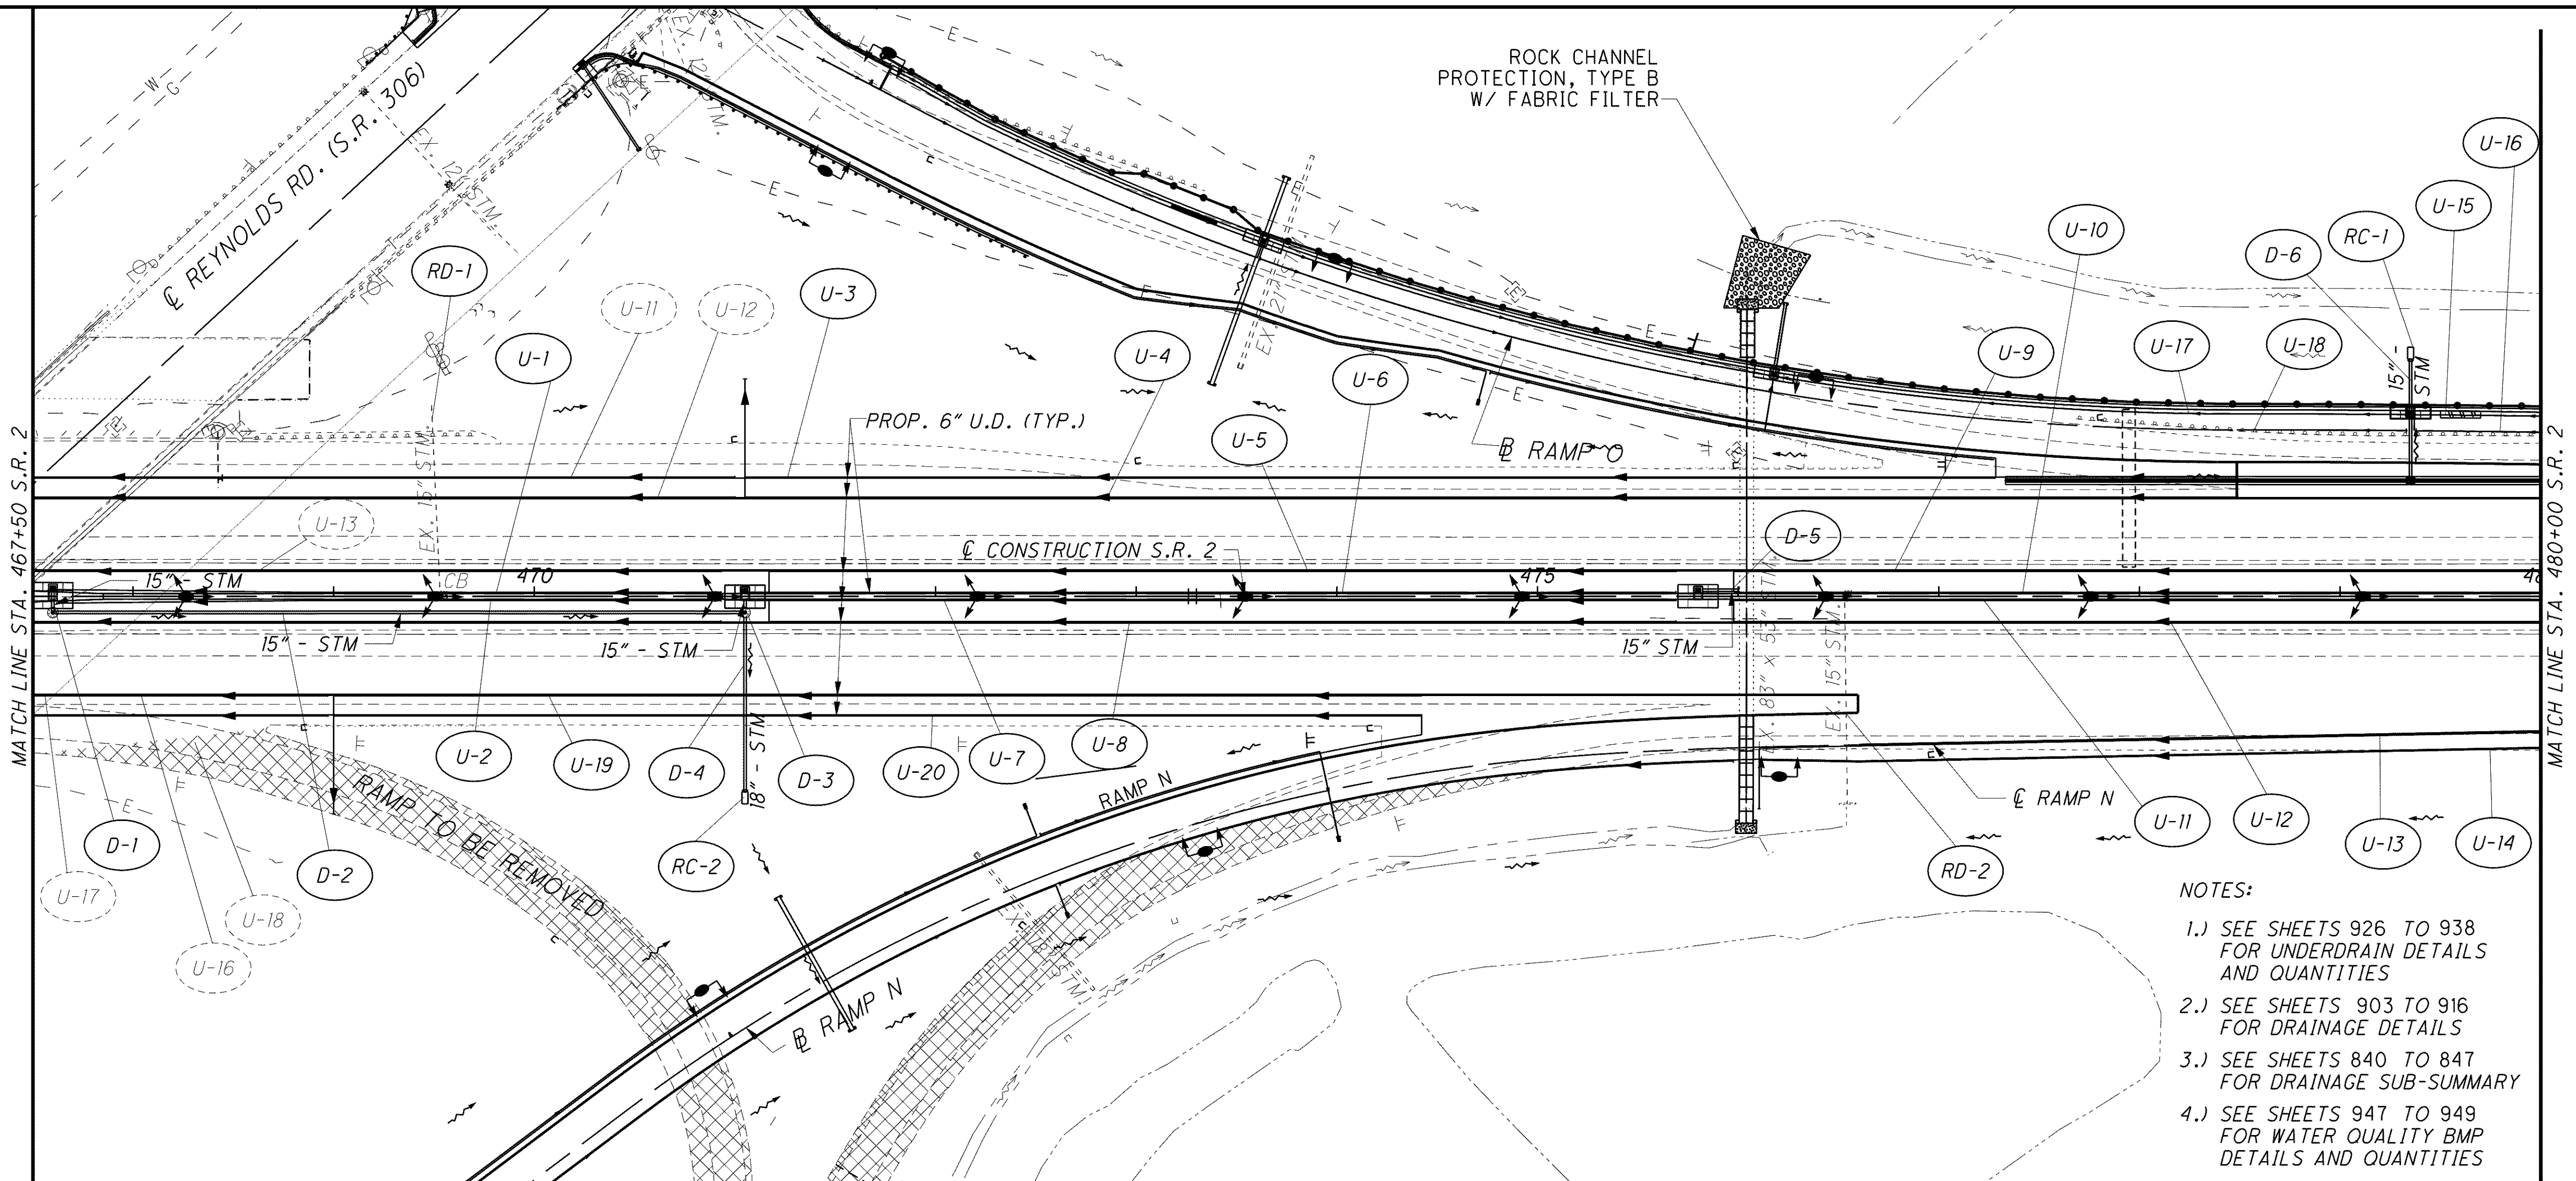

C:\Project\ak\13486\drainage\sheets\13486DP16.dgn 6/25/2008 1:28:38 PM pberdis