




NOTES:

1. SEE SHEETS 947 TO 949 FOR WATER QUALITY BMP DETAILS AND QUANTITIES.
2. SEE SHEETS 920 TO 925 FOR DRAINAGE DETAILS.
3. SEE SHEET 848 TO 850 FOR DRAINAGE SUBSUMMARY.
4. SEE SHEET 945 FOR UNDERDRAIN DETAILS AND SUBSUMMARY.

STA. 47+40.63
 @ CONSTRUCTION LOST NATION ROAD =
 STA. 00+00.00
 @ CONSTRUCTION RIVERSIDE COMMONS (NORTH)

BEGIN WORK
 STA. 46+10.00
 LOST NATION RD.

STA. 40+17.92
 @ CONSTRUCTION LOST NATION ROAD =
 STA. 00+18.48
 @ CONSTRUCTION RIVERSIDE COMMONS (SOUTH)

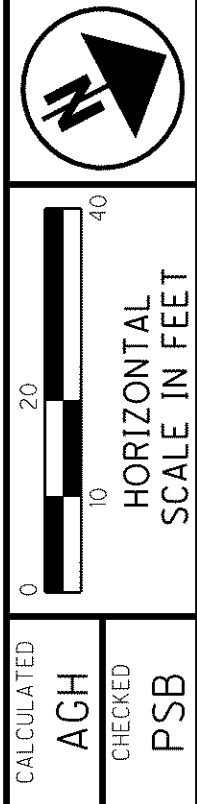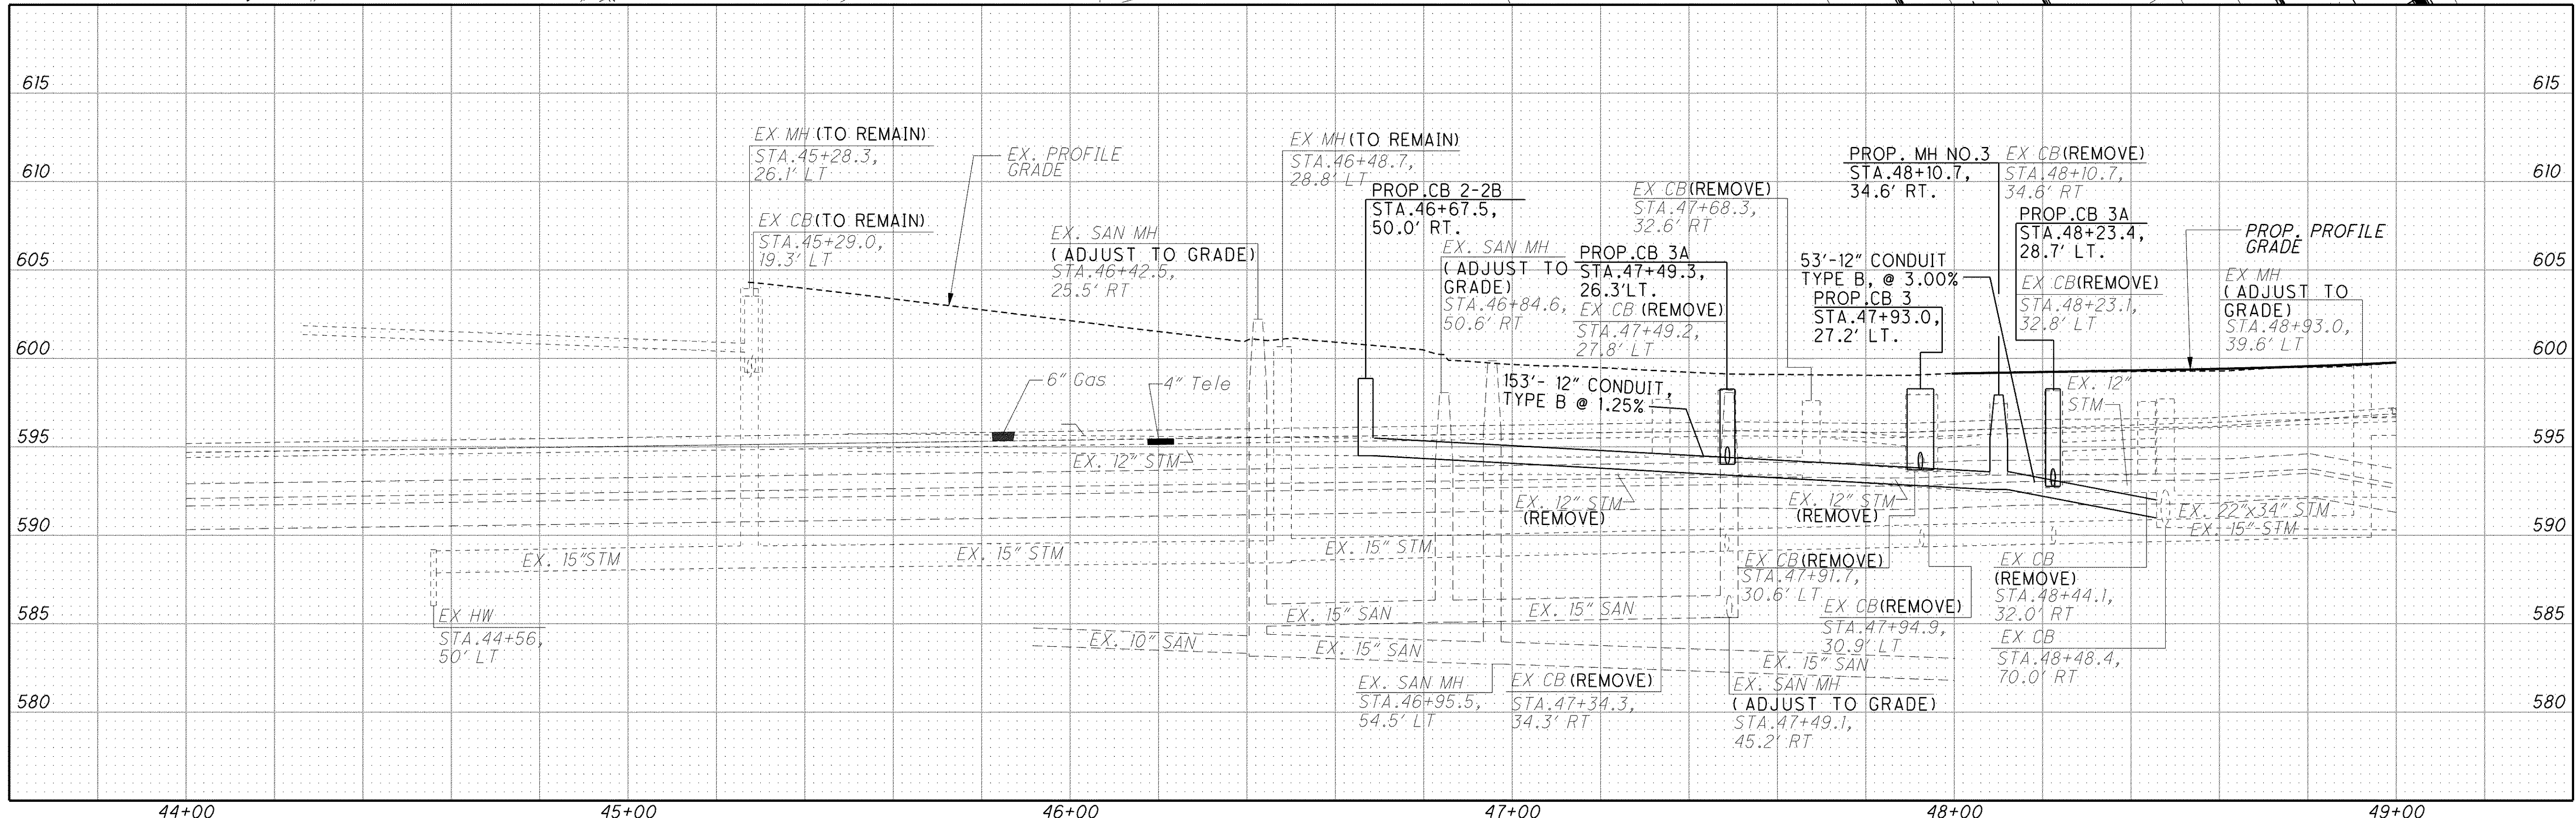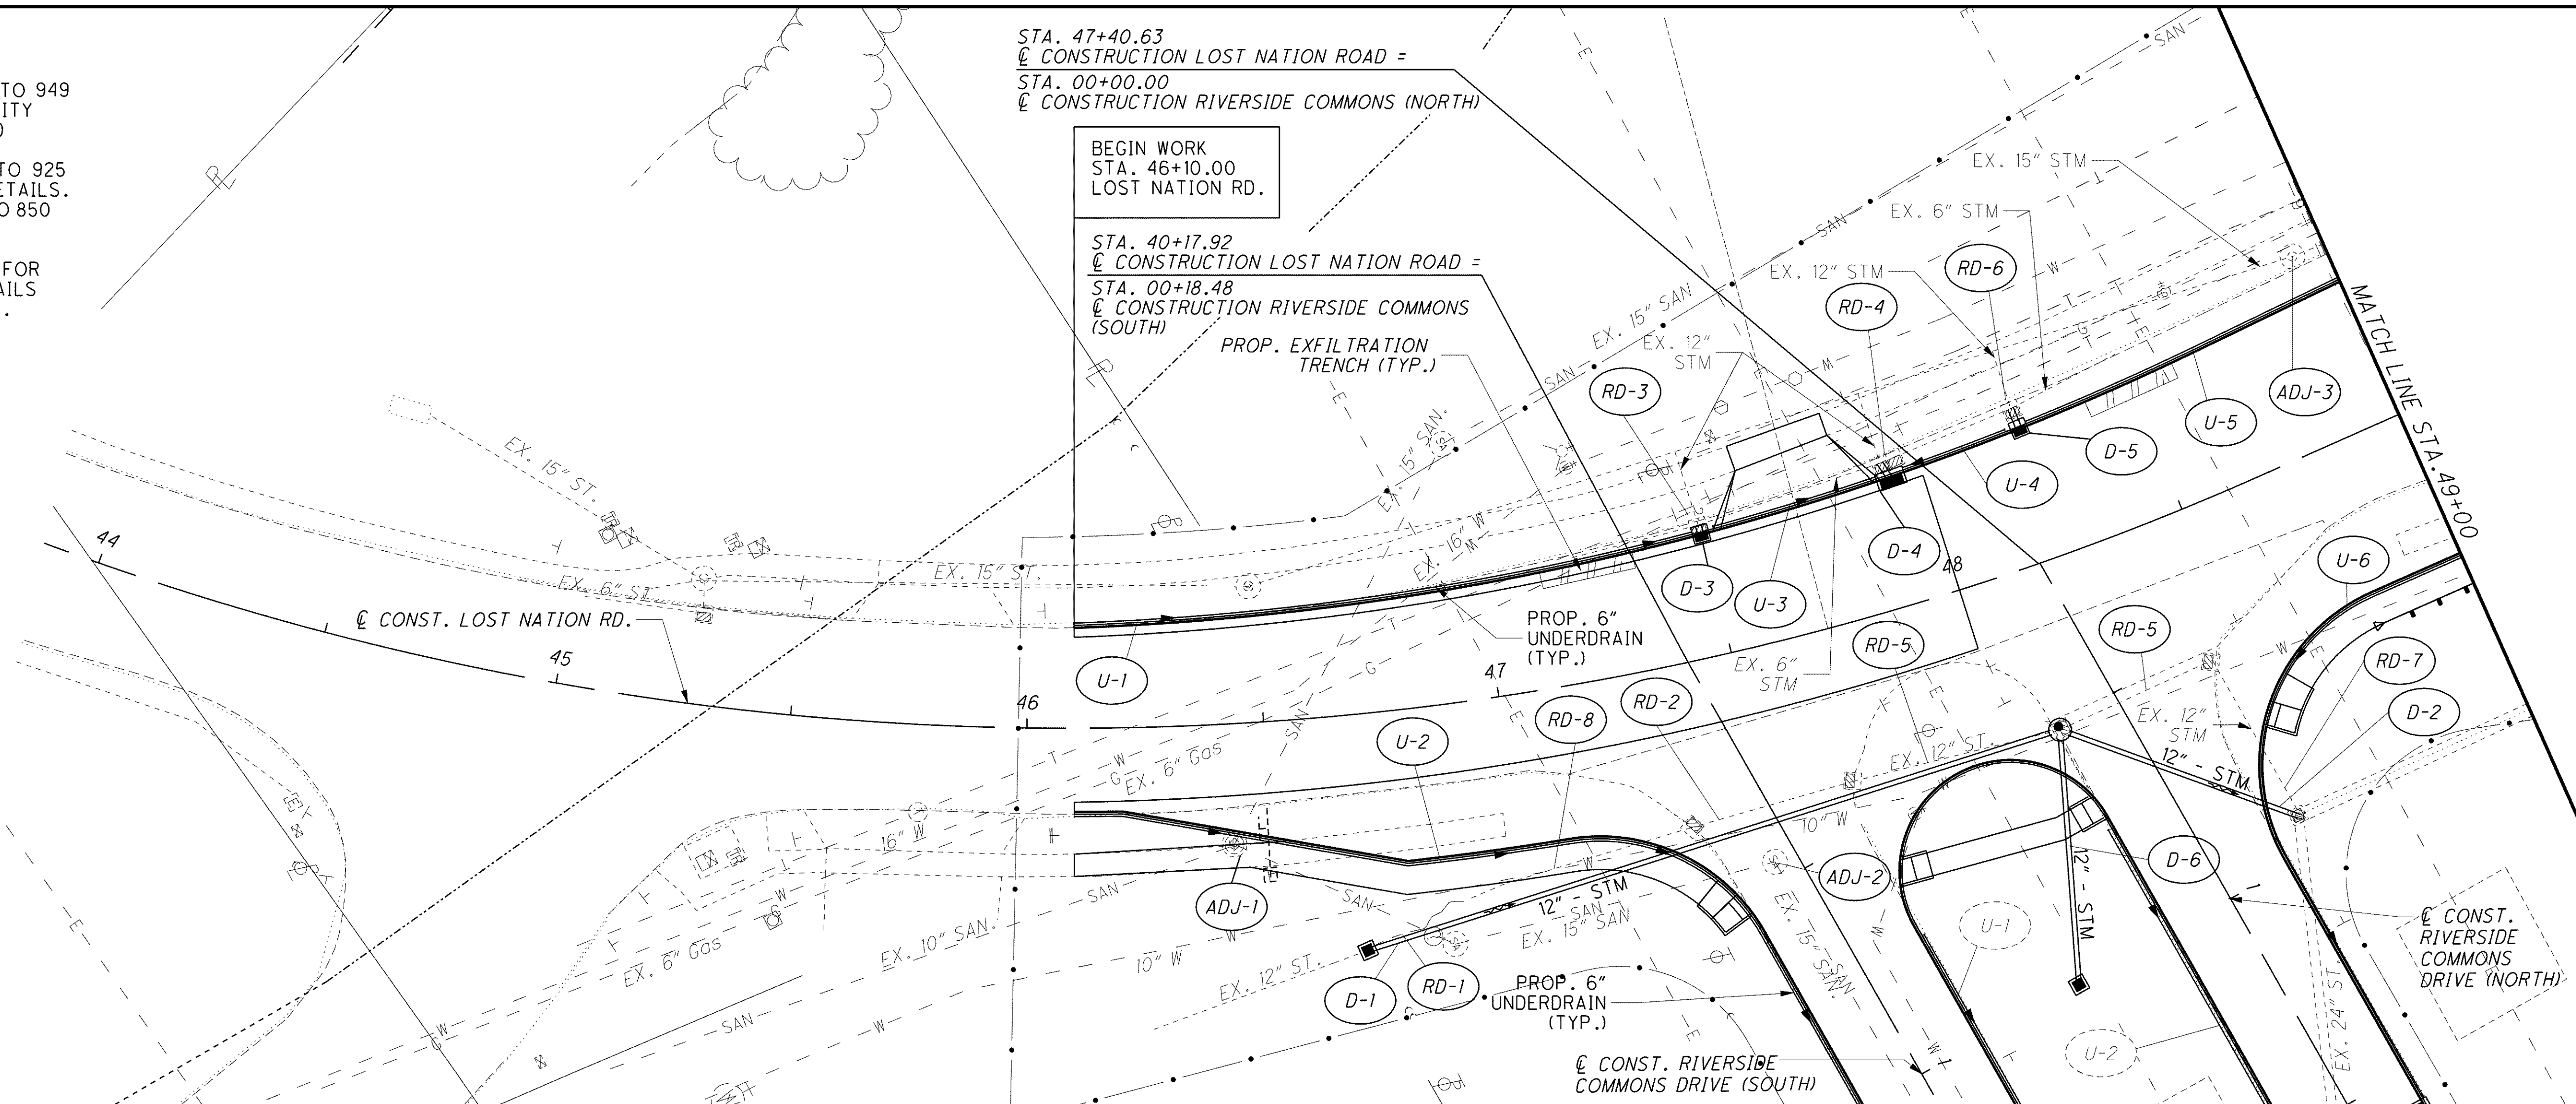

CALCULATED: AGH
 CHECKED: PSB
DRAINAGE PLAN AND PROFILE
LOST NATION RD. BEGIN TO STA. 49+10.00

LAK-2-3.32
 897
 1679

C:\Project\lak\13486\drainage\sheet\13486DP409.dgn 6/24/2008 12:50:44 PM chaneman