




CALCULATED  
AGH  
CHECKED  
JMM


**DRAINAGE PLAN AND PROFILE**  
**LOST NATION RD. STA. 63+50 TO STA. 68+50**

**LAK-2-3.32**

901  
1679

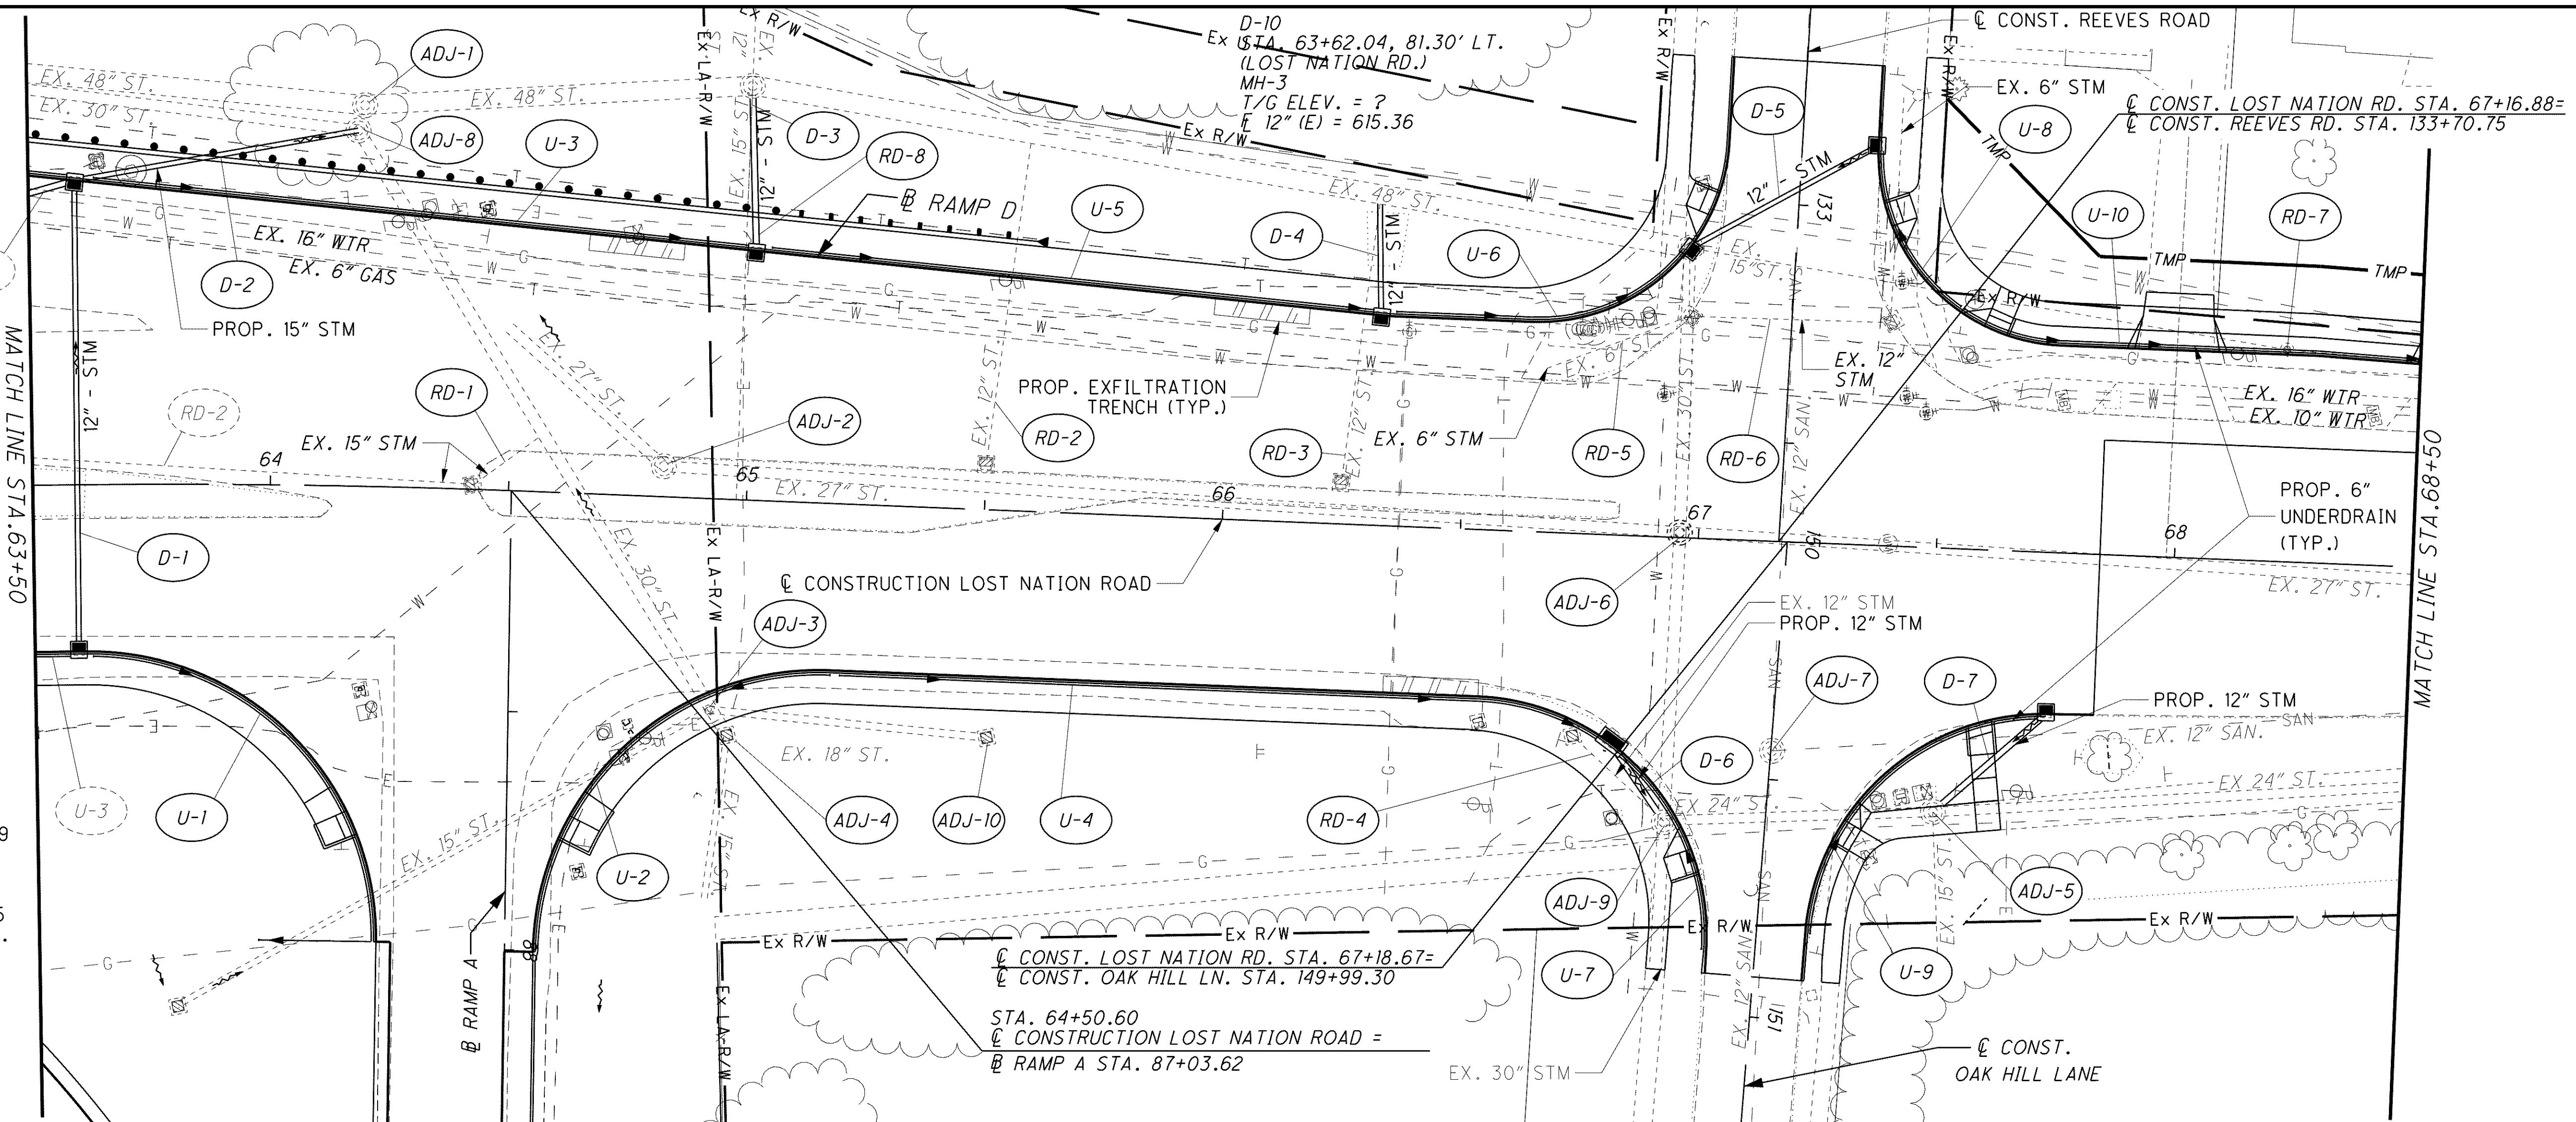

- NOTES:**
1. SEE SHEETS 947 TO 949 FOR WATER QUALITY BMP DETAILS AND QUANTITIES.
  2. SEE SHEETS 920 TO 925 FOR DRAINAGE DETAILS.
  3. SEE SHEET 848 TO 850 FOR DRAINAGE SUBSUMMARY.
  4. SEE SHEET 945 FOR UNDERDRAIN DETAILS AND SUBSUMMARY.

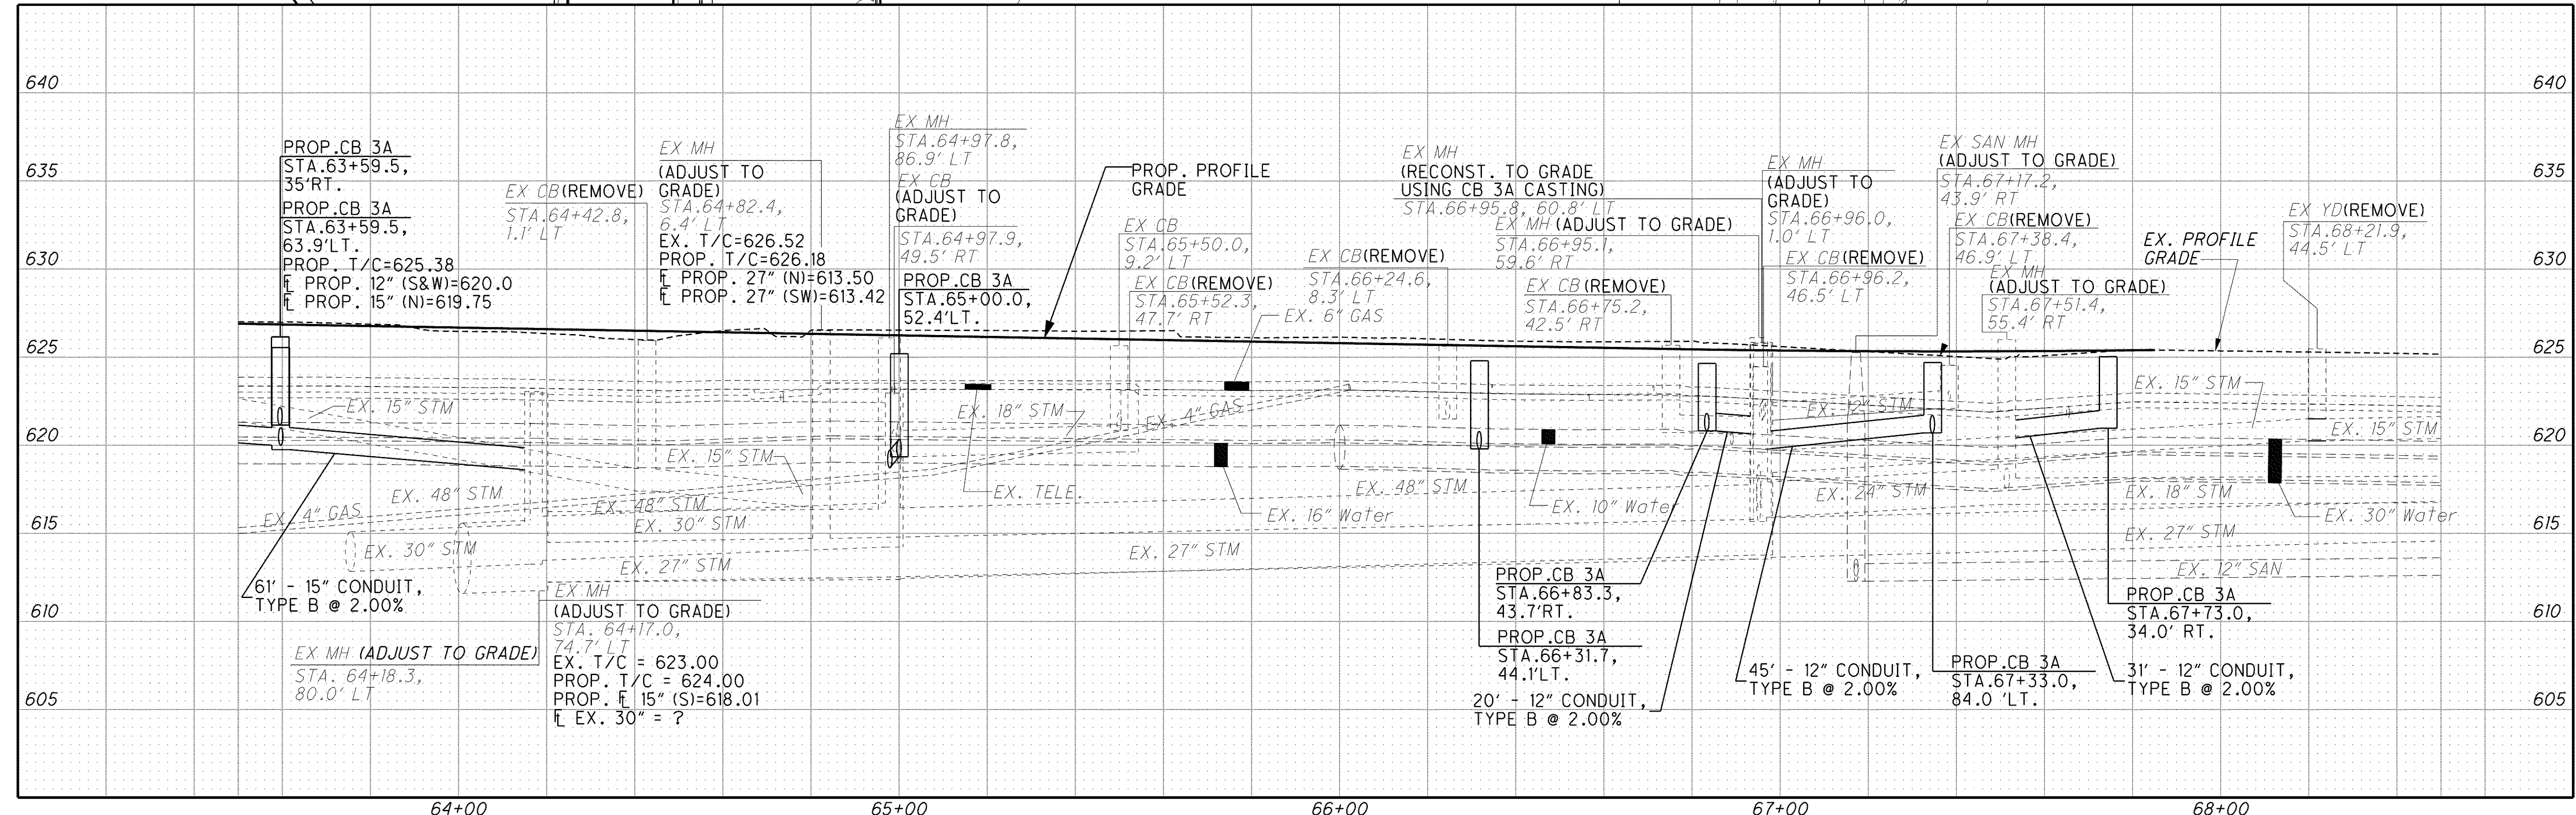

G:\Project\lak\13486\drainage\sheet\13486DP413.dgn 6/24/2008 12:52:04 PM chaneman