


C:\Project\lak\13486\drainage\sheet\13486DD01.dgn 6/24/2008 1:05:06 PM chaneman

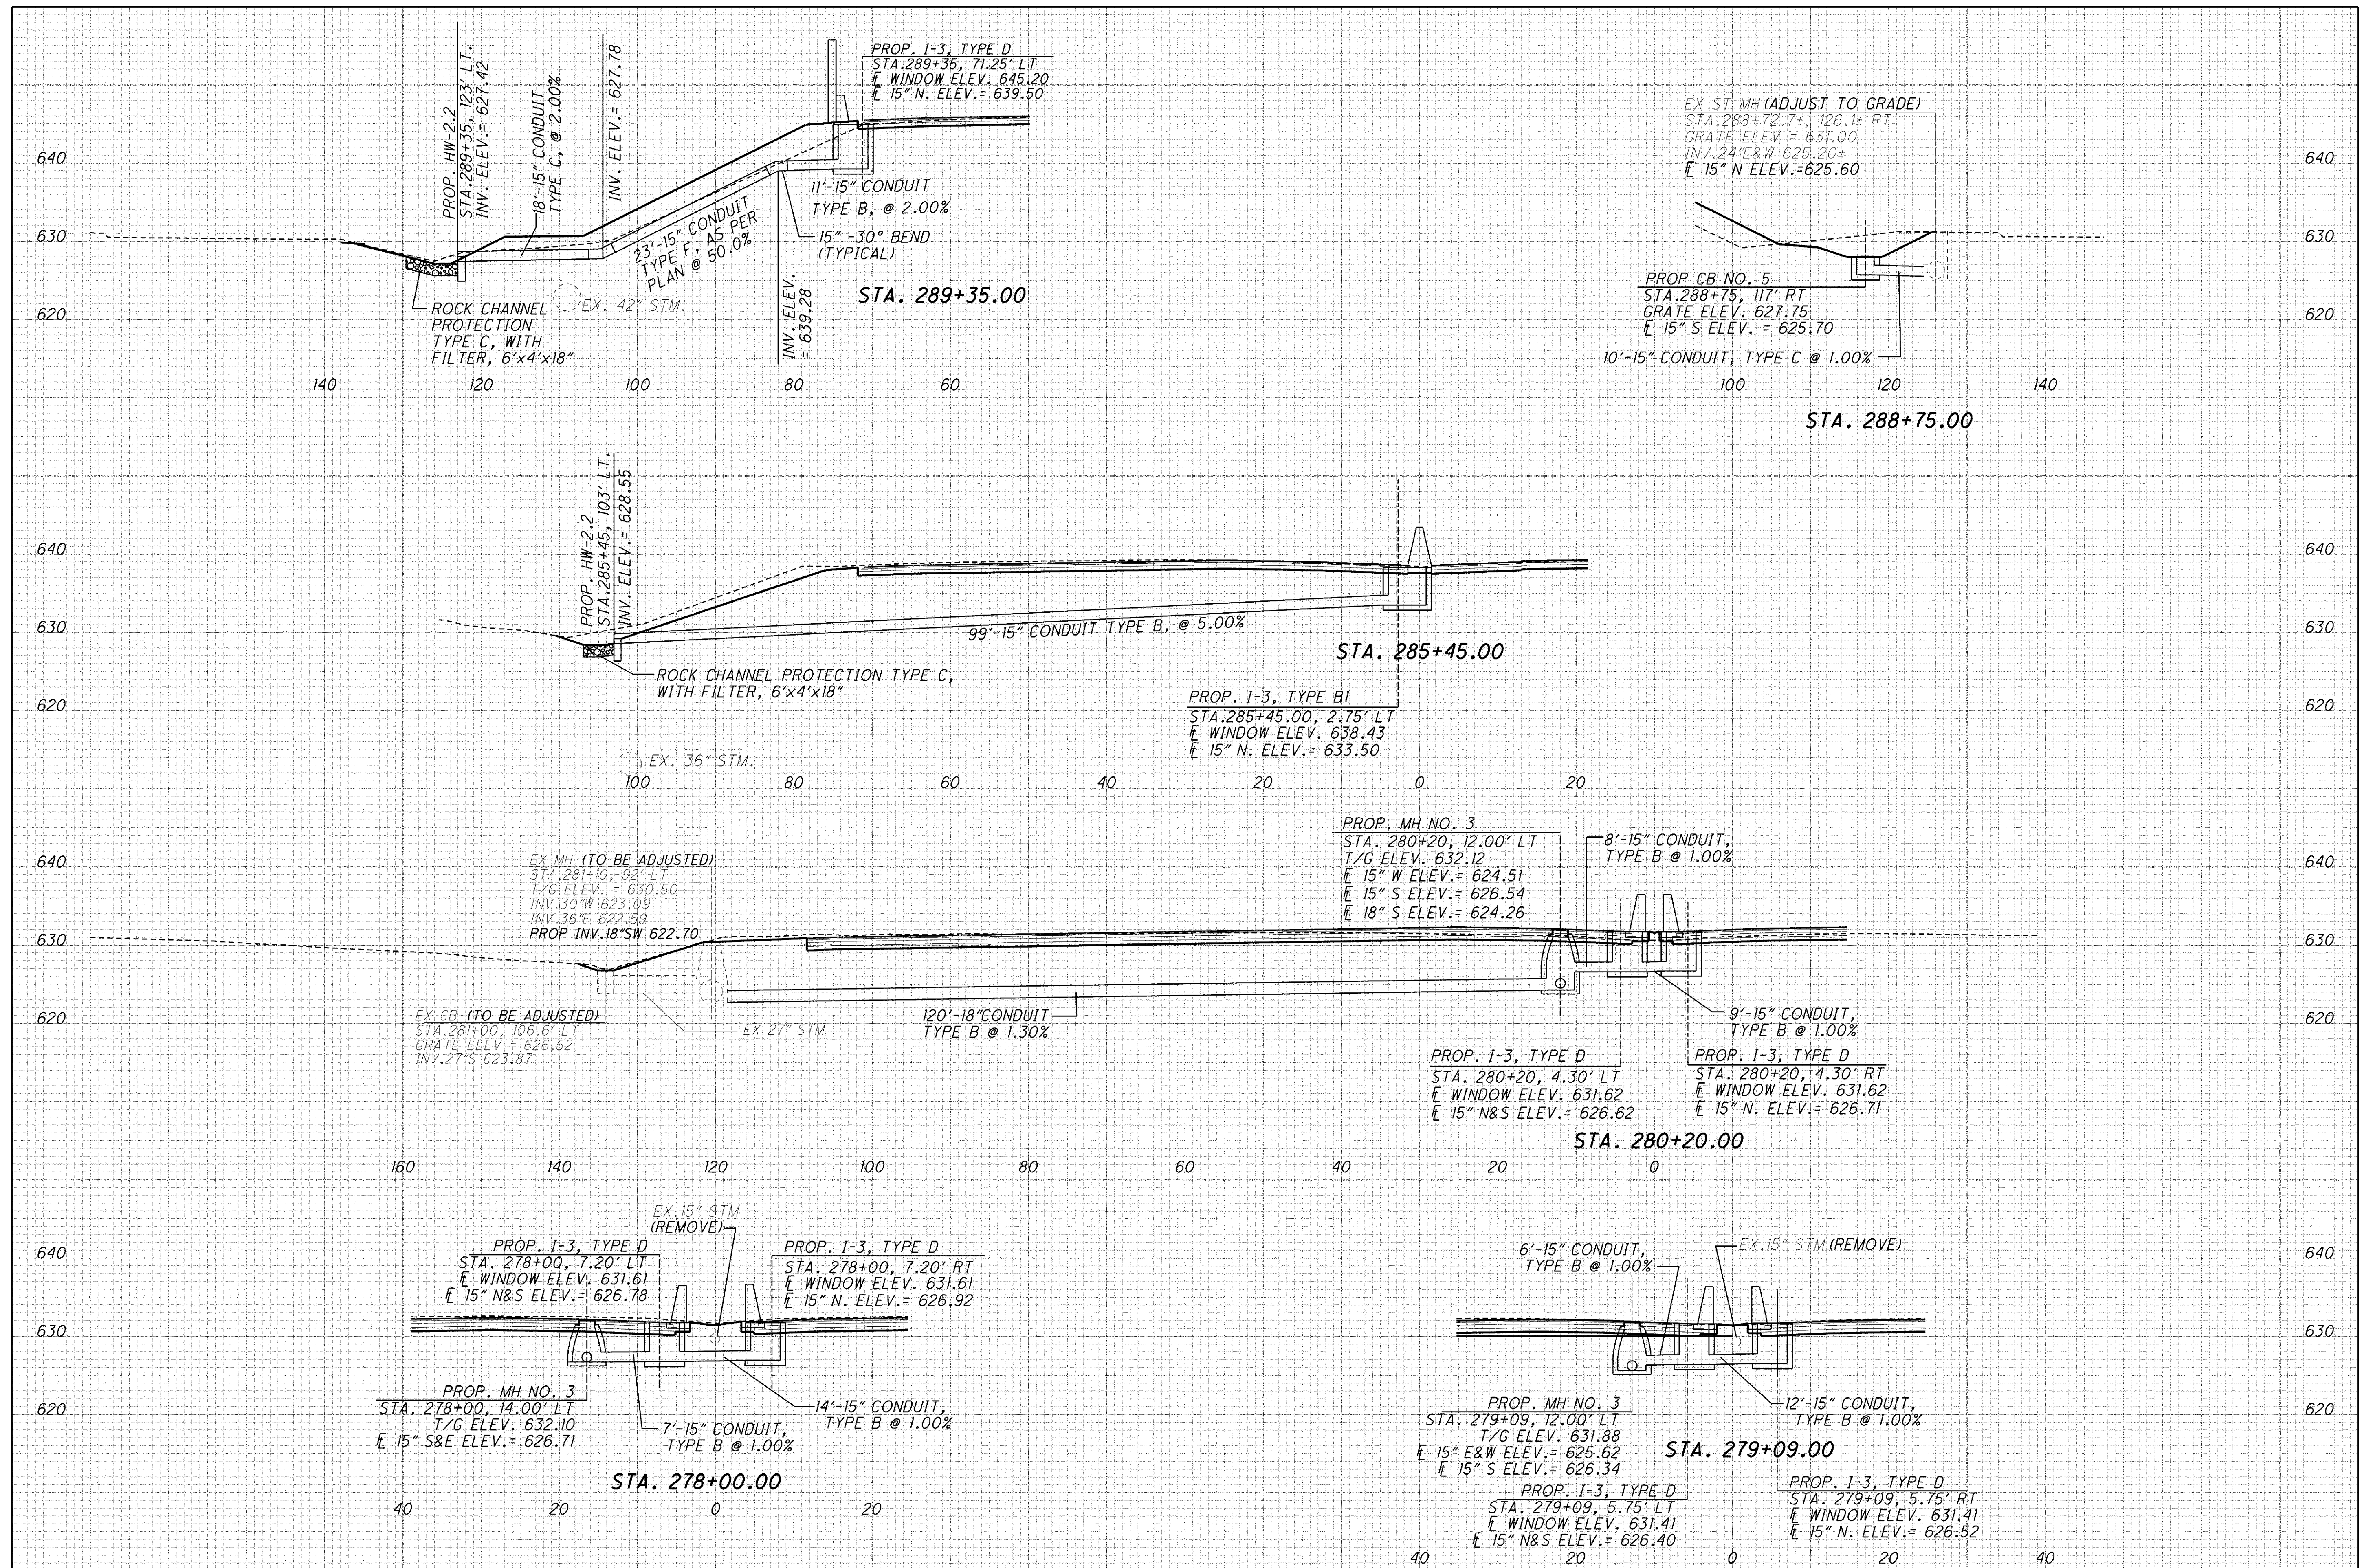

CALCULATED
JLM
CHECKED
PSB

DRAINAGE DETAILS
STA. 278+00 TO STA. 289+25

LAK-2-3.32