


C:\Project\ak\13486\drainage\sheet\13486DD03.dgn 6/24/2008 1:05:14 PM chaneman

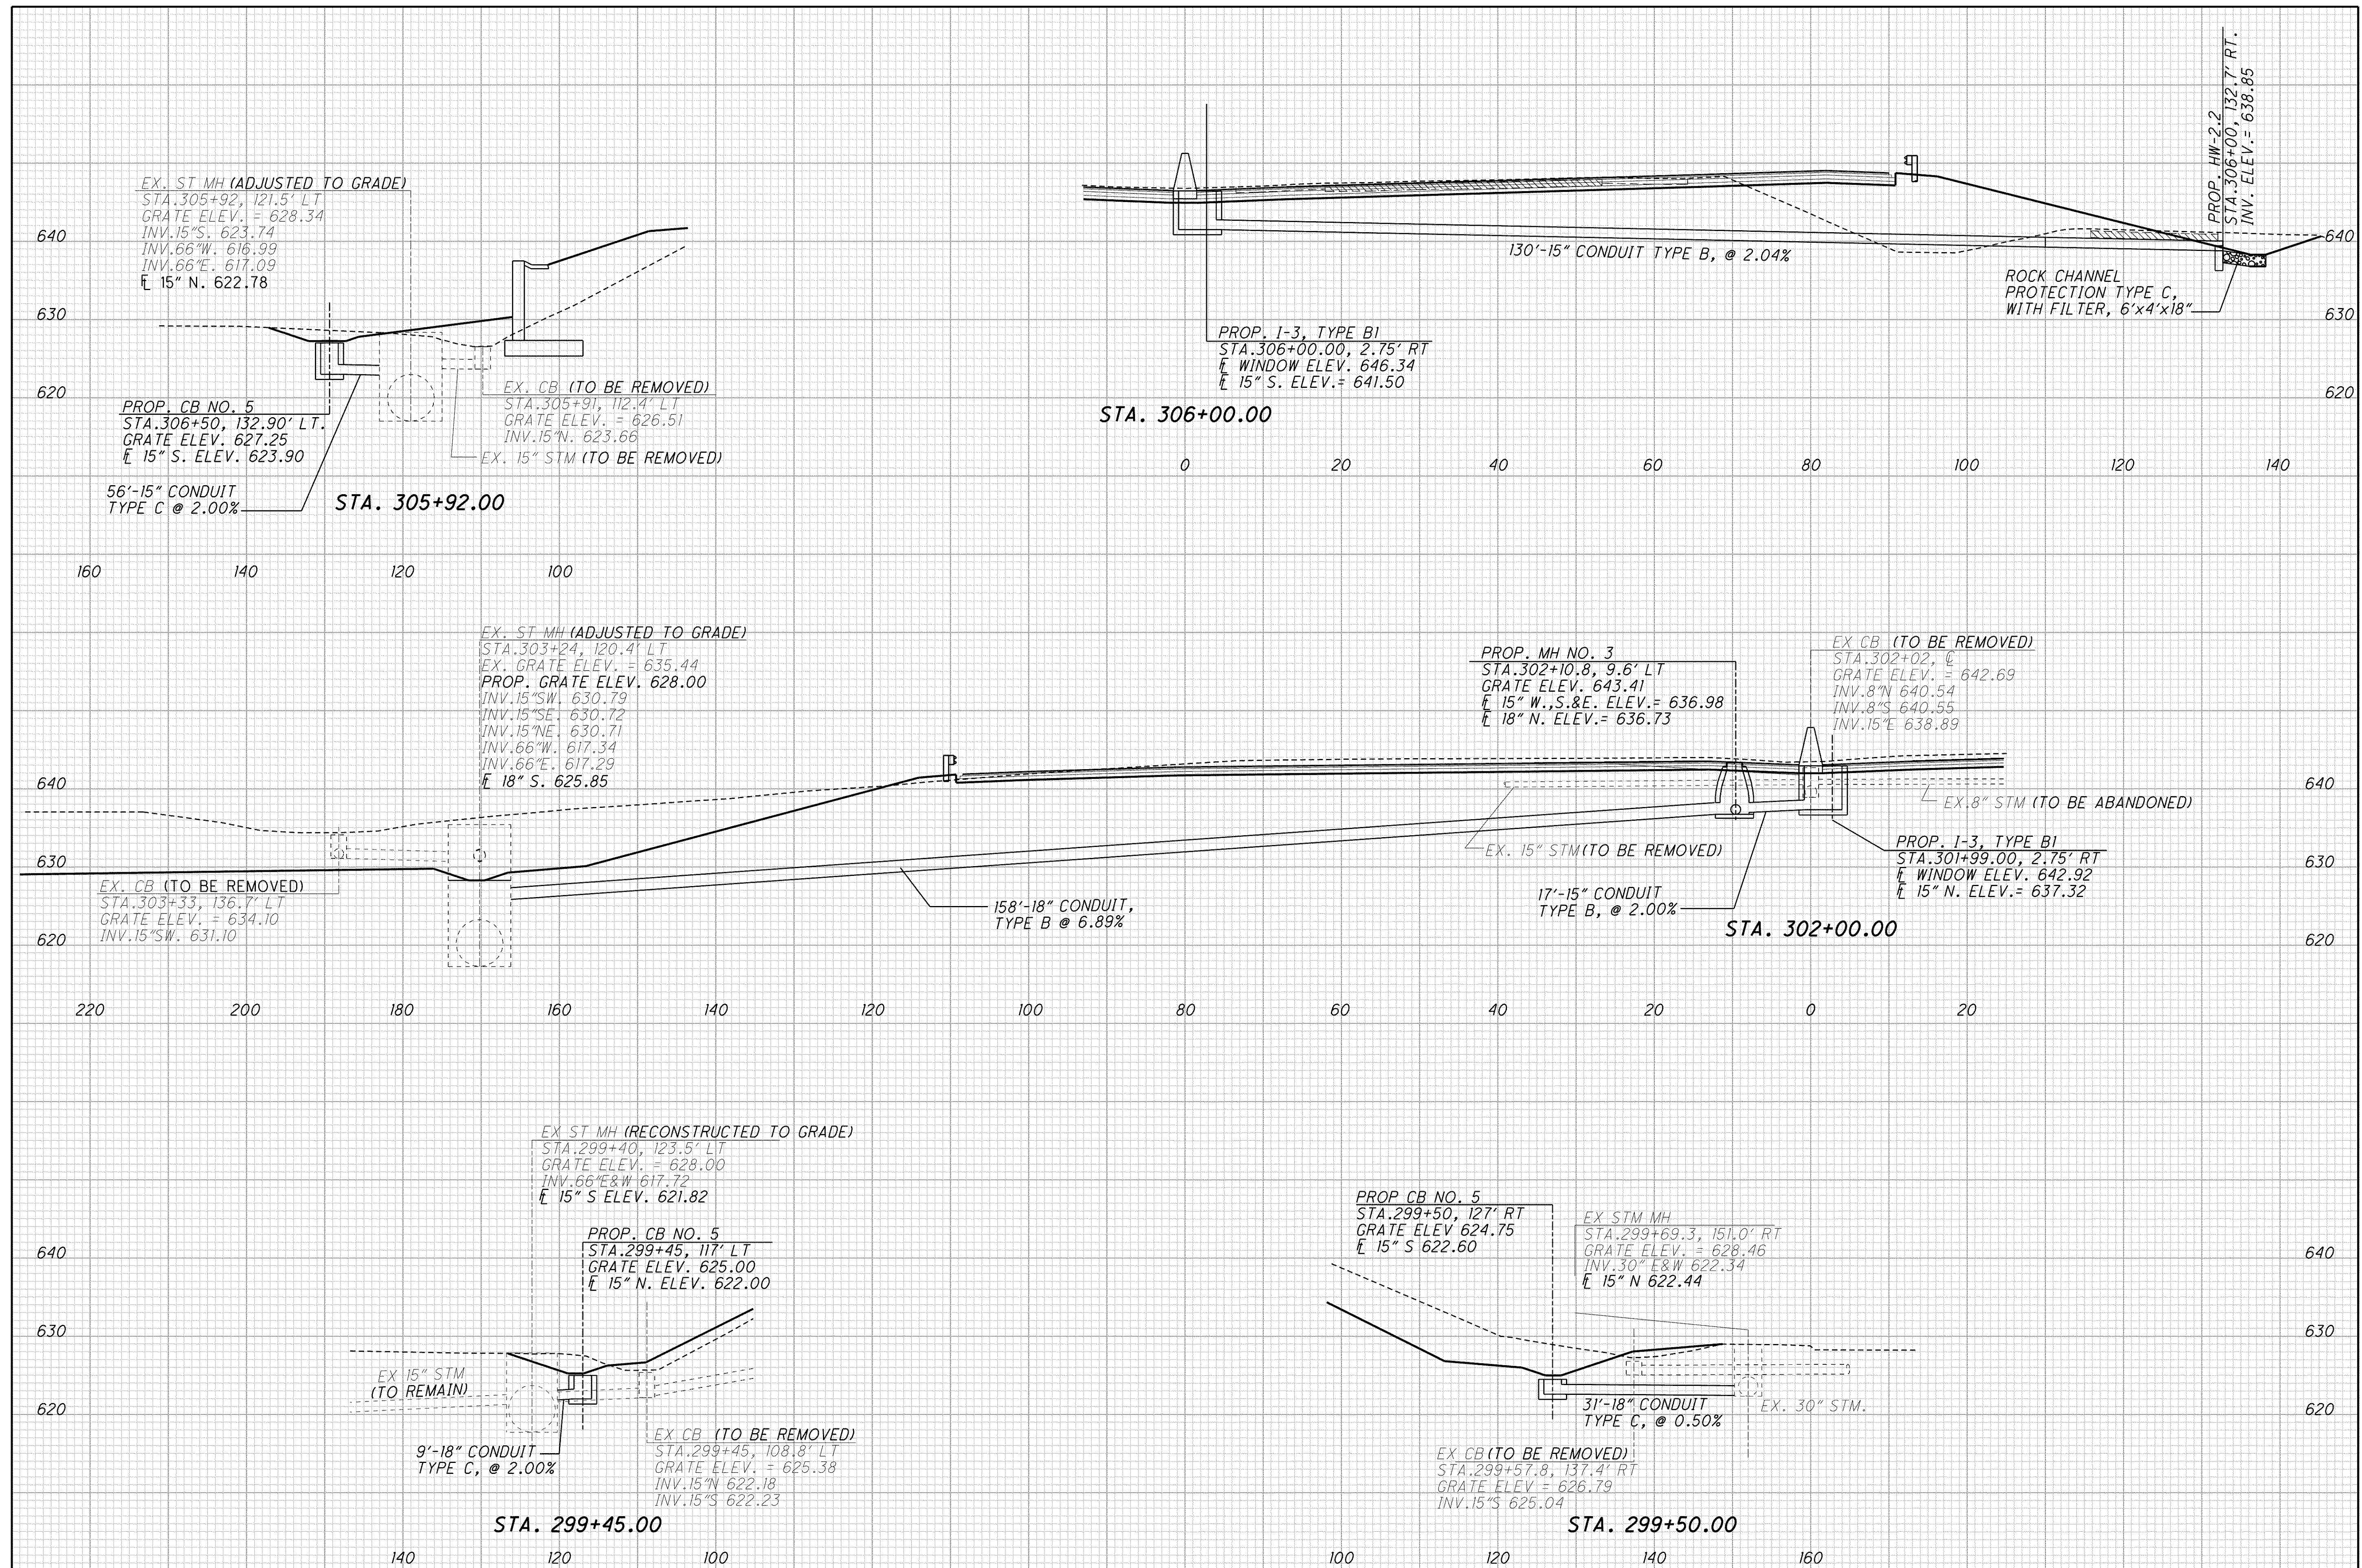

CALCULATED  
JLM  
CHECKED  
PSB

**DRAINAGE DETAILS**  
**STA. 299+50 TO STA. 306+00**

**LAK-2-3.32**

905  
1679