


C:\Project\lak\13486\drainage\sheet\13486DD05.dgn 6/24/2008 1:05:21 PM chaneman

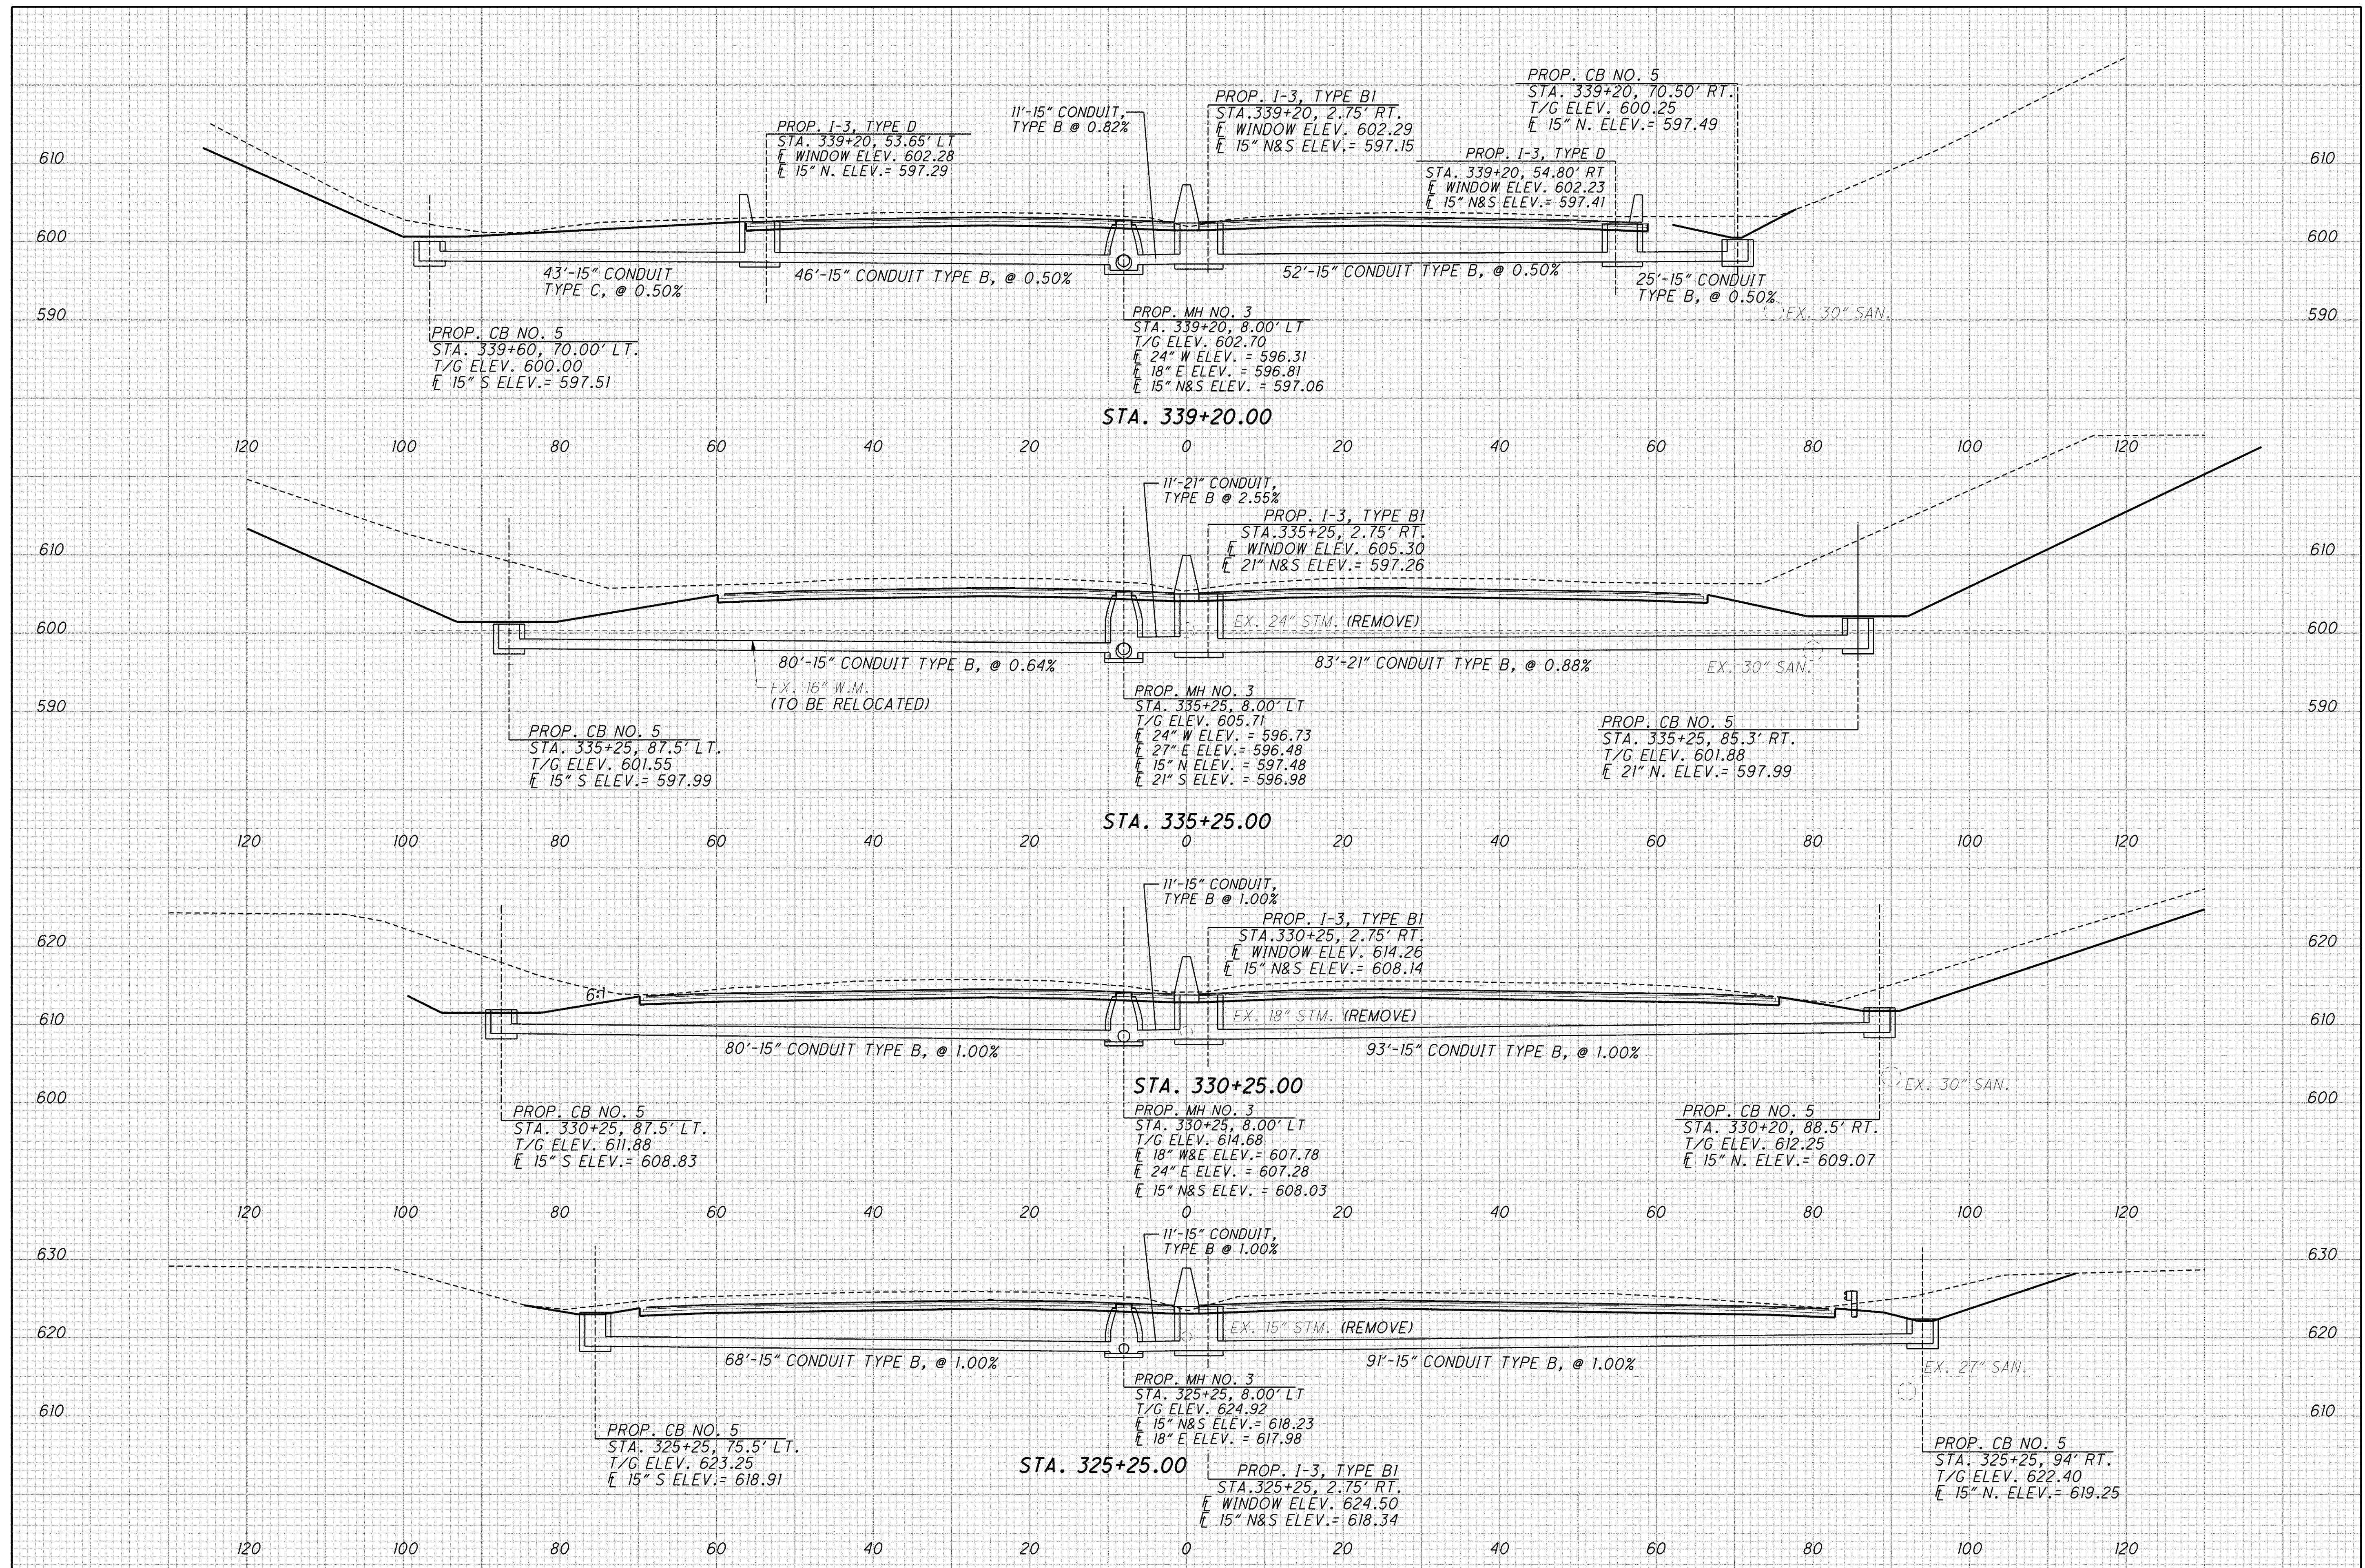

CALCULATED
JLM
CHECKED
PSB

DRAINAGE DETAILS
STA. 325+25 TO STA. 339+60

LAK-2-3.32