


C:\Project\ak\13486\drainage\sheets\13486DD07.dgn 6/24/2008 1:05:31 PM chaneman

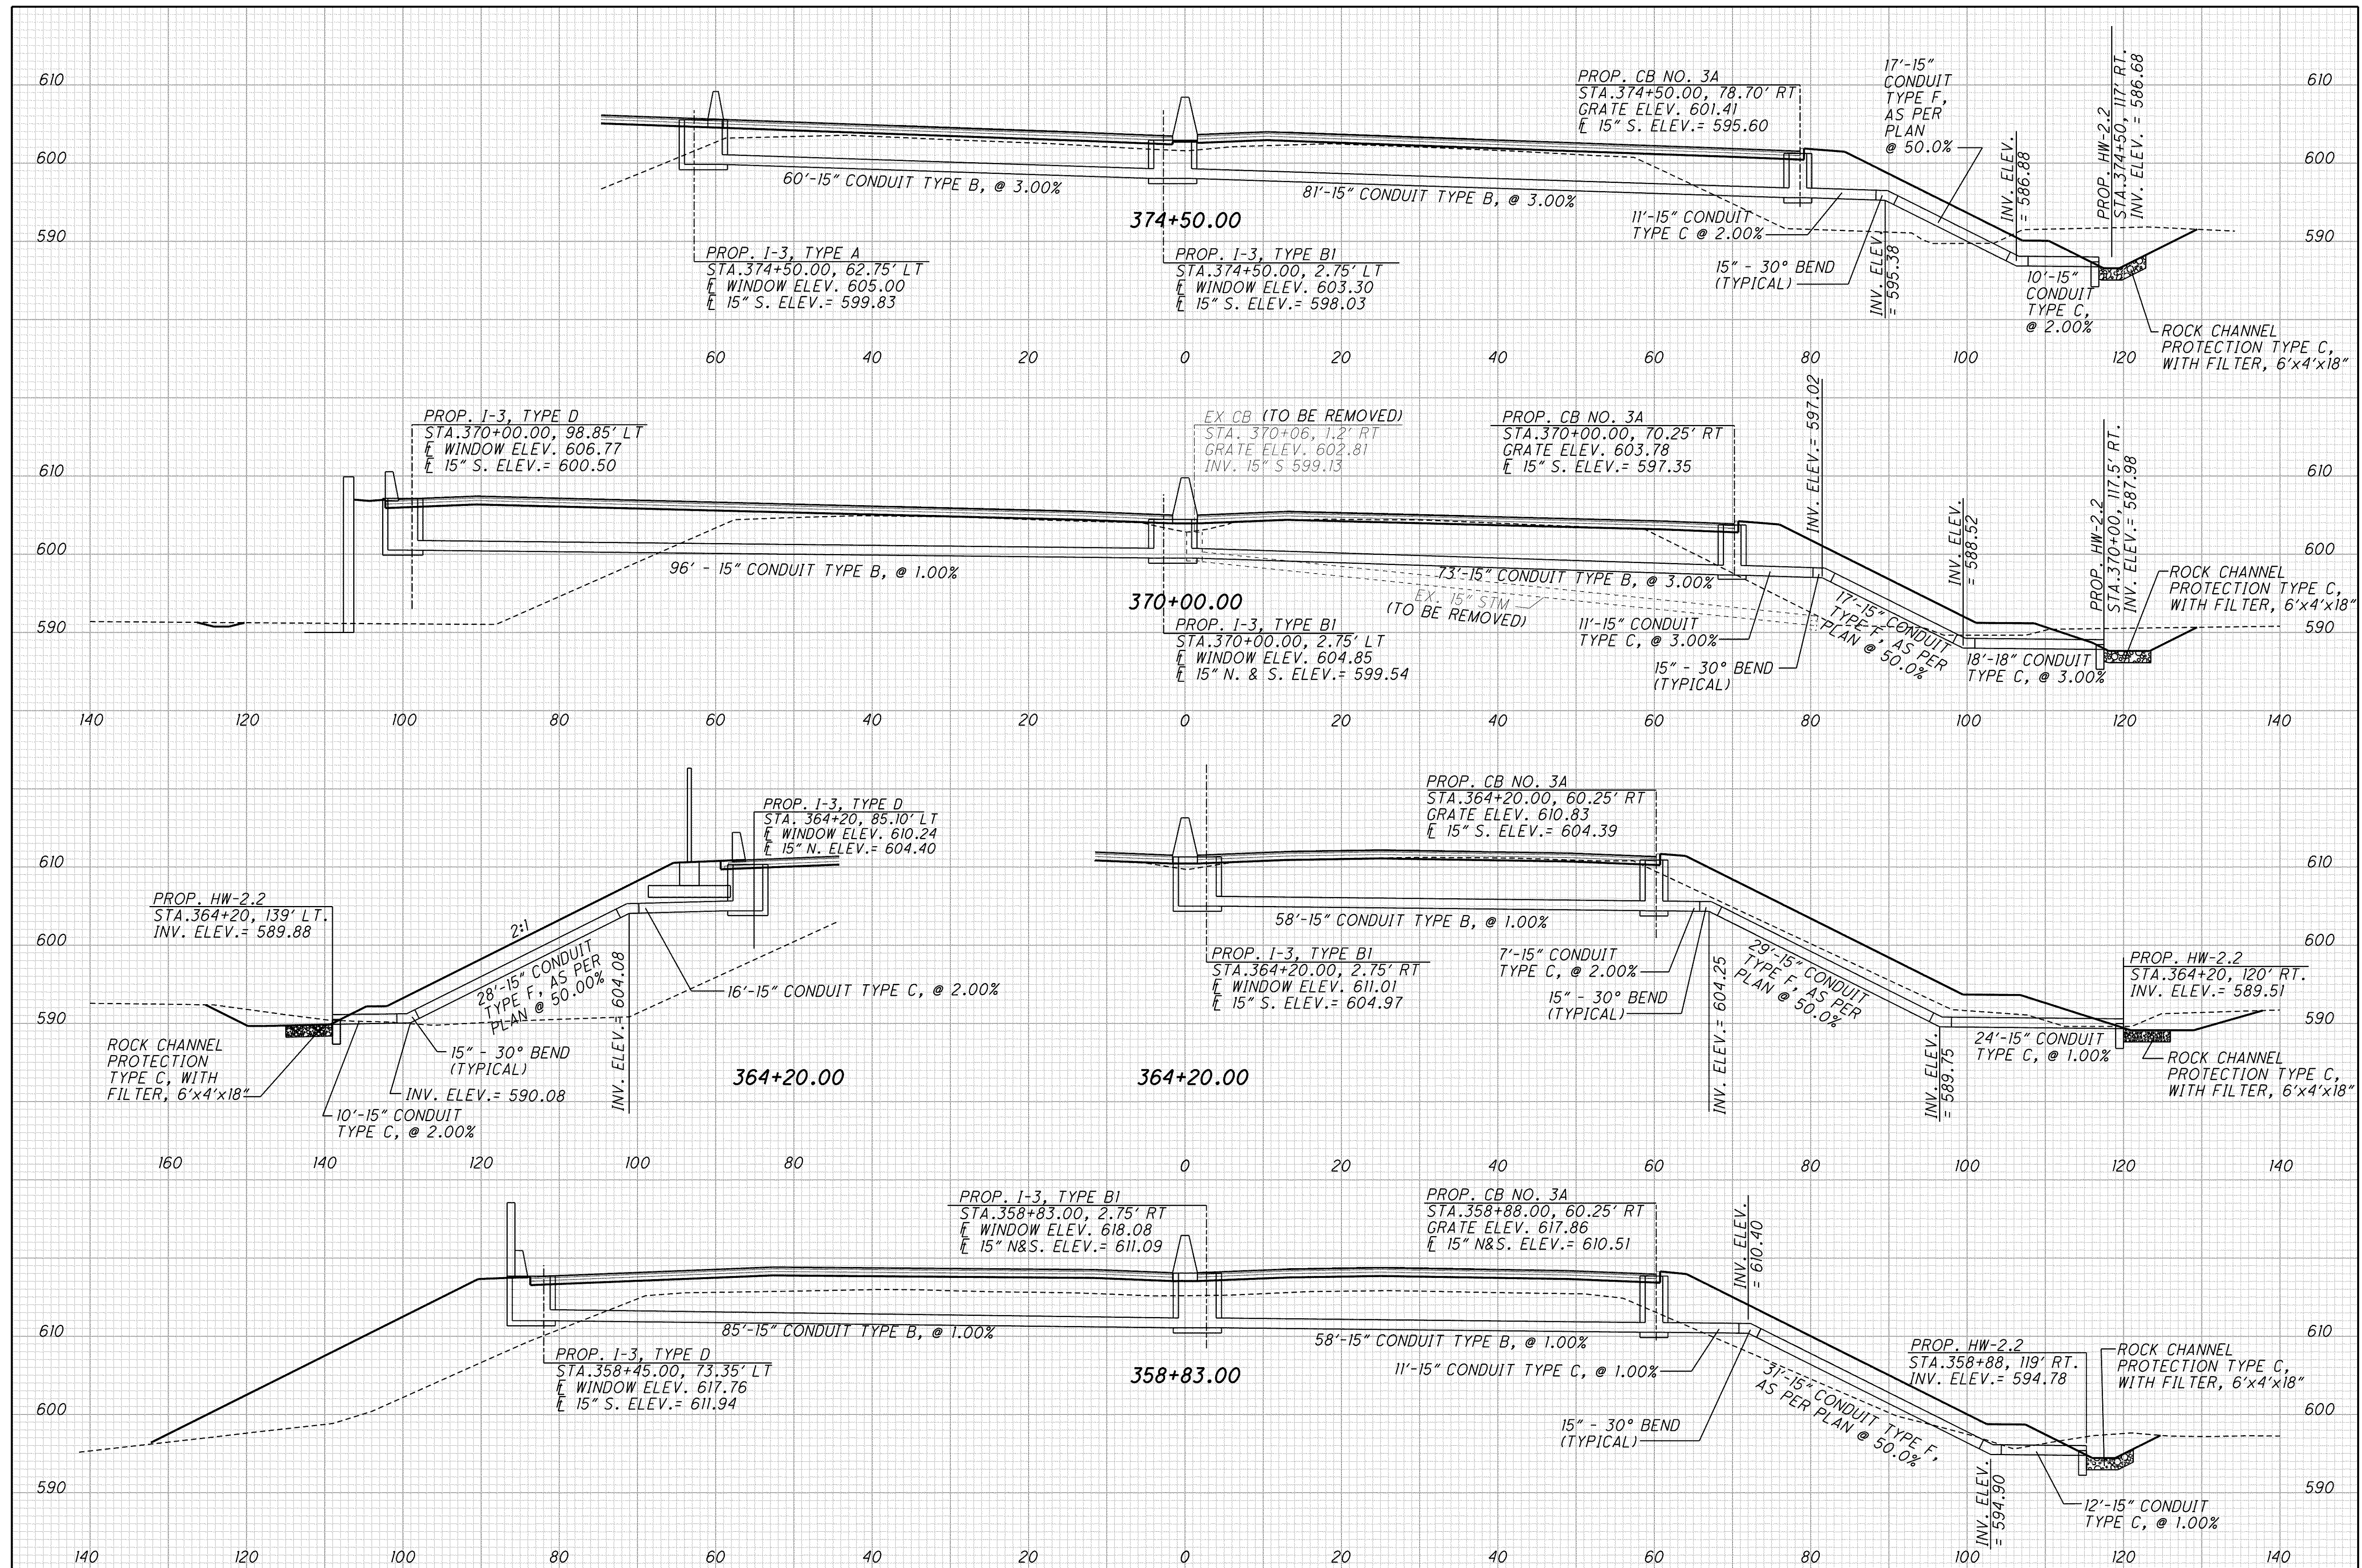

CALCULATED
JLM

CHECKED
PSB

DRAINAGE DETAILS
STA. 359+00 TO STA. 374+50

LAK-2-3.32

909
1679