


C:\Project\ak\13486\drainage\sheet\13486DD09.dgn 6/25/2008 12:24:15 PM pberdis

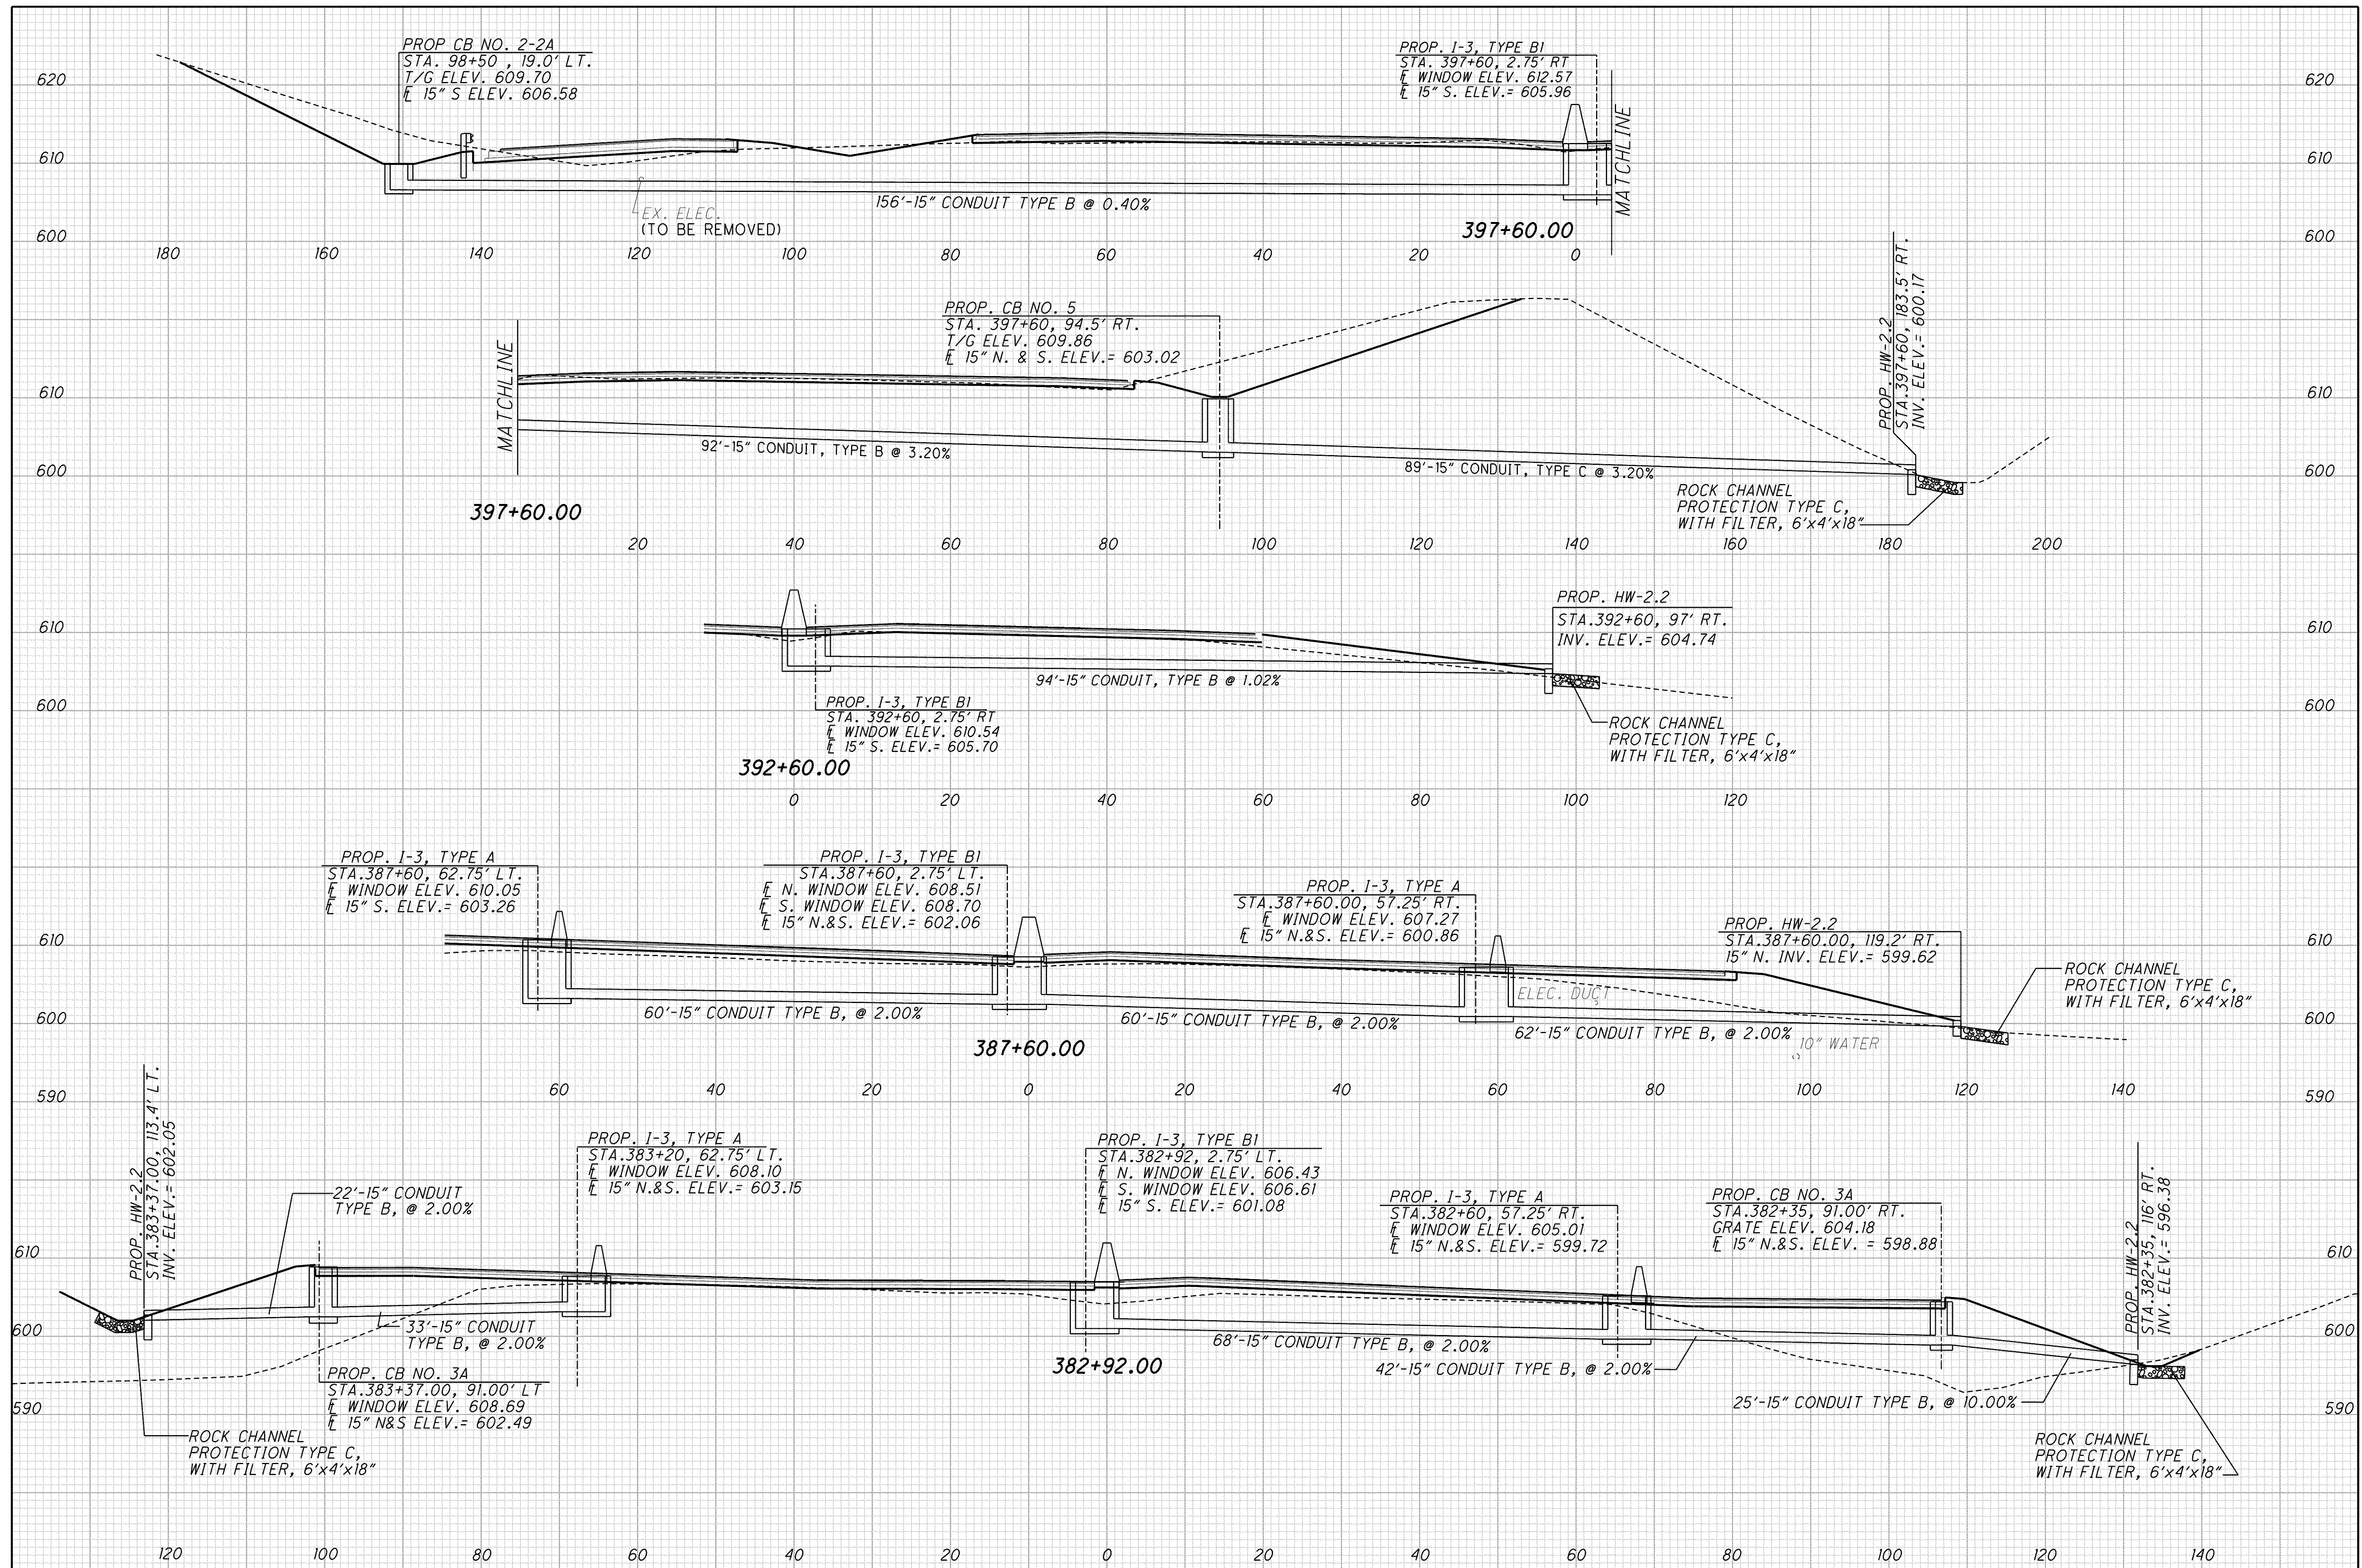

CALCULATED
JLM
CHECKED
PSB

DRAINAGE DETAILS
STA. 382+92 TO STA. 397+60

LAK-2-3.32