


C:\Project\lak\13486\drainage\sheet\13486DD12.dgn 6/24/2008 1:05:54 PM chaneman

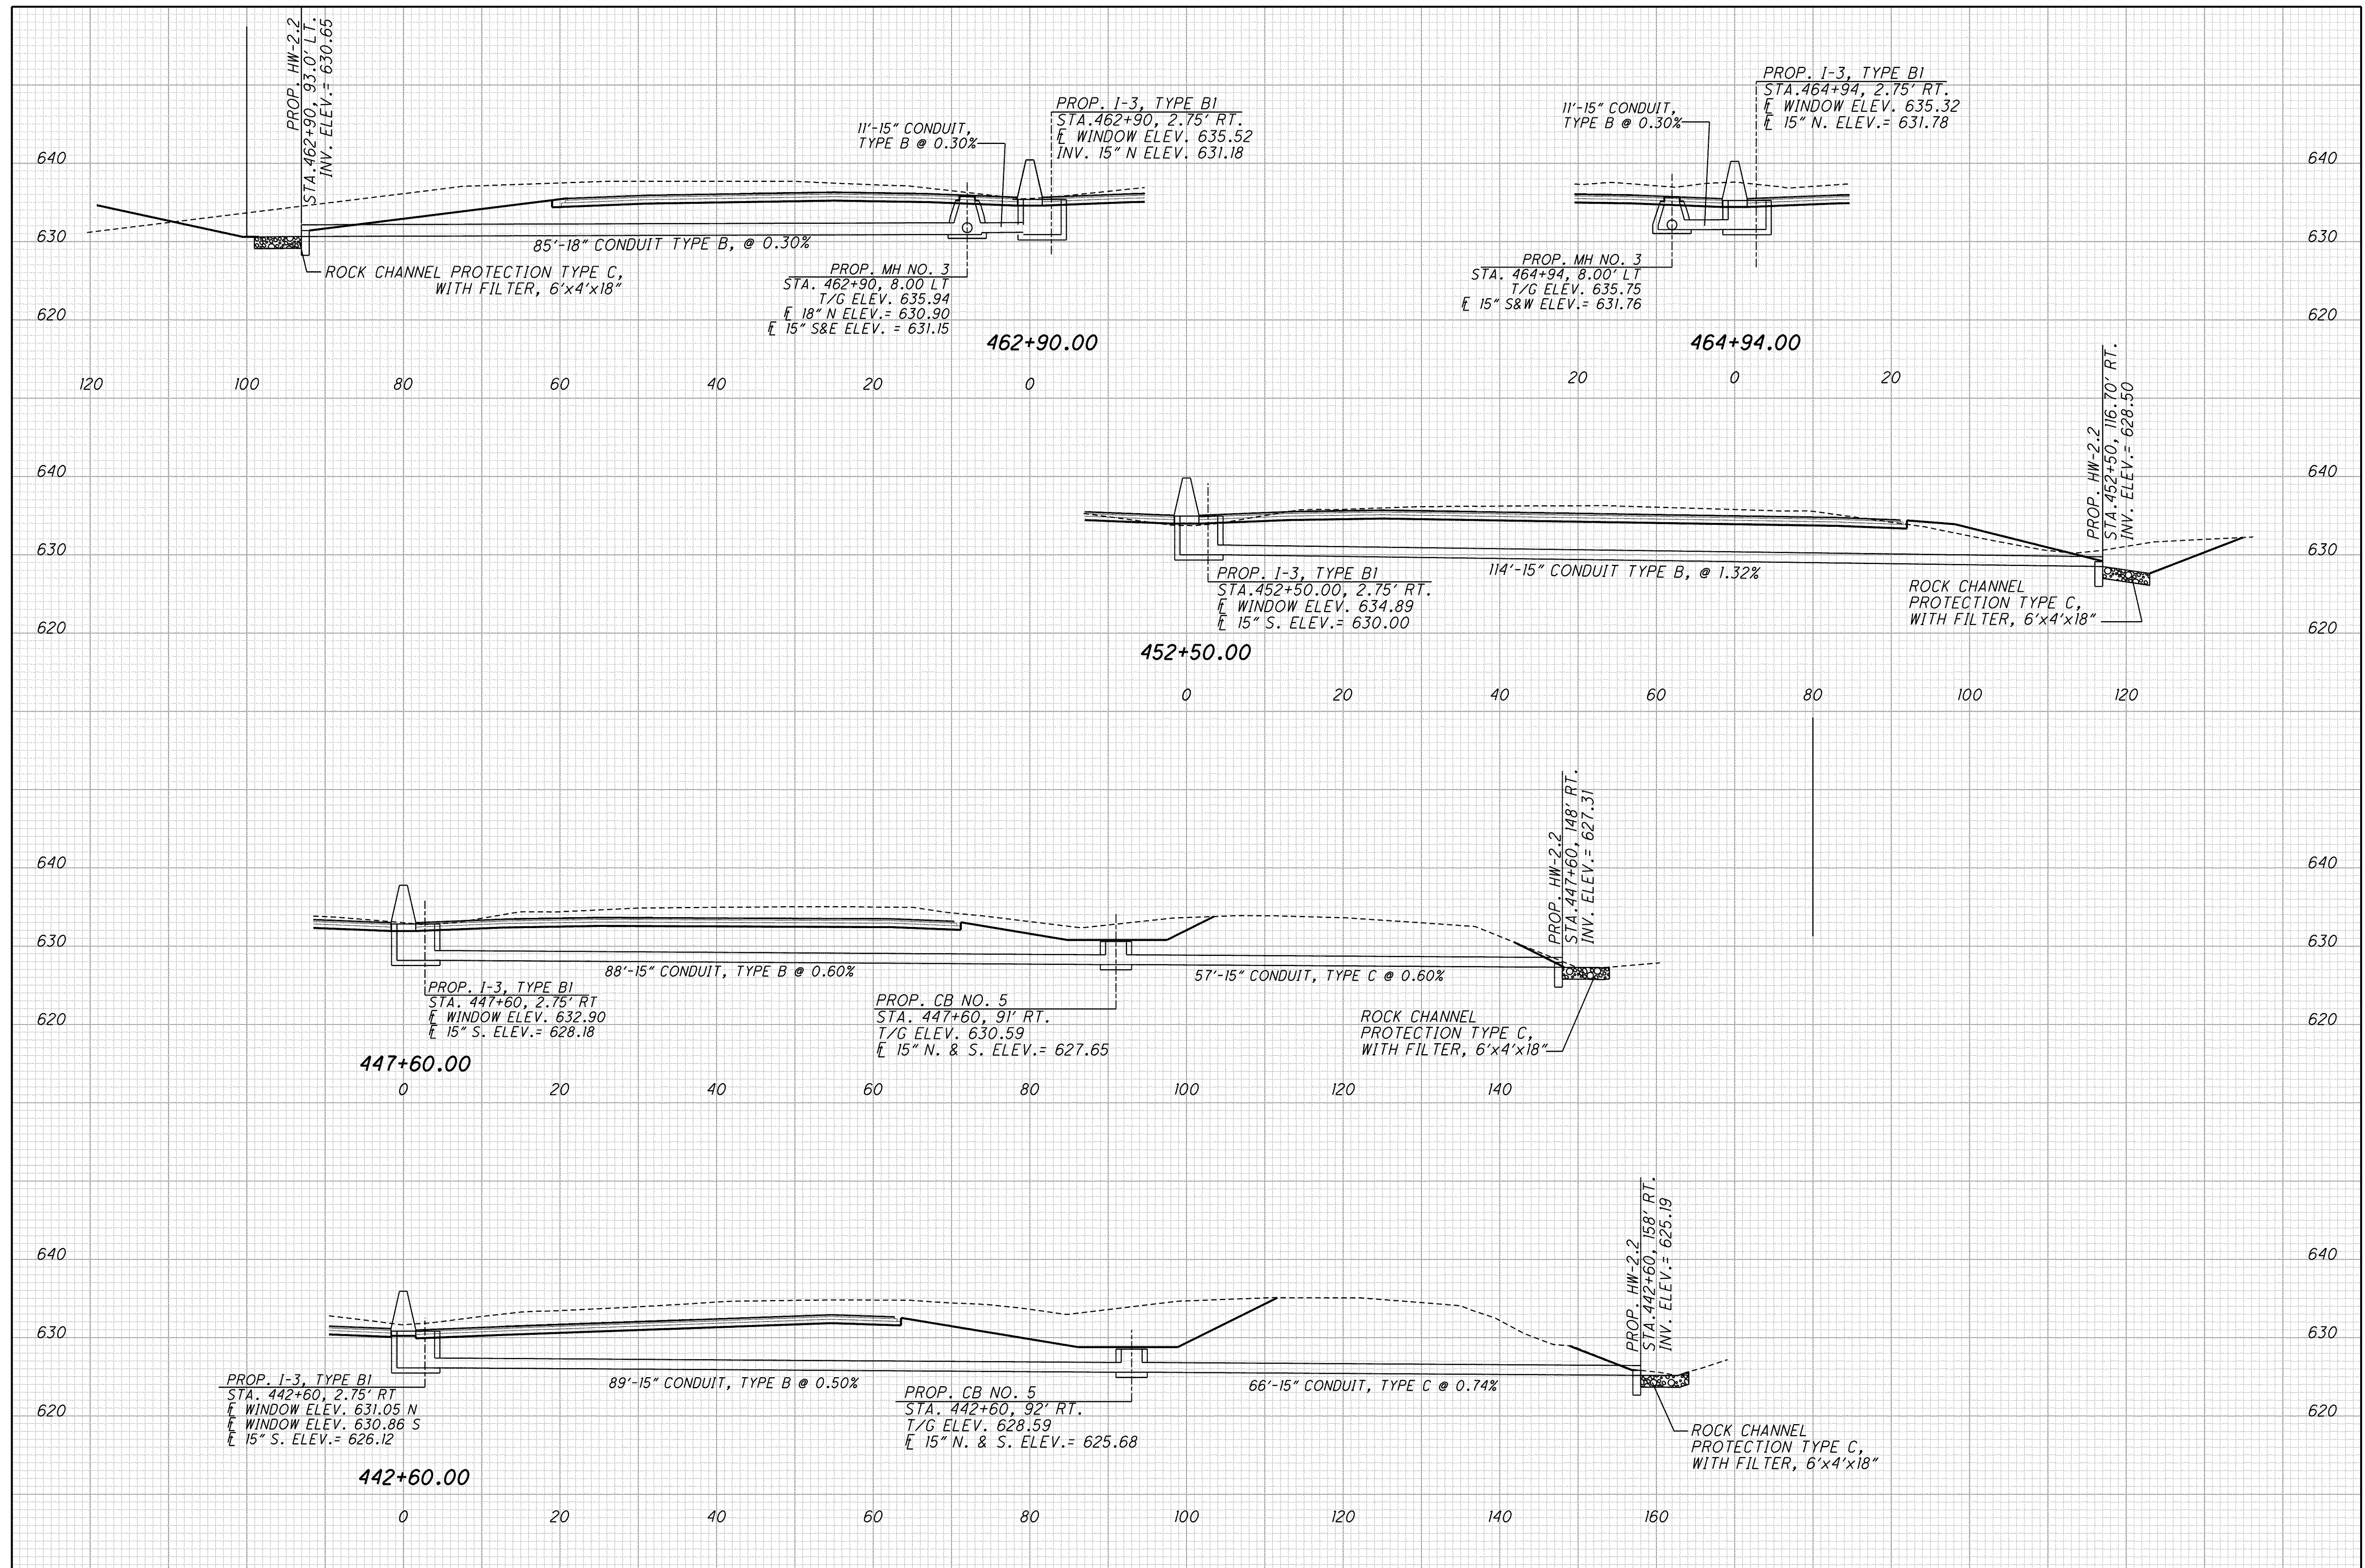

CALCULATED  
JLM  
CHECKED  
PSB

**DRAINAGE DETAILS**  
**STA. 442+60 TO STA. 464+94**

**LAK-2-3.32**