


C:\Project\lak\13486\drainage\sheet\13486DD15.dgn 6/25/2008 12:22:31 PM pberdis

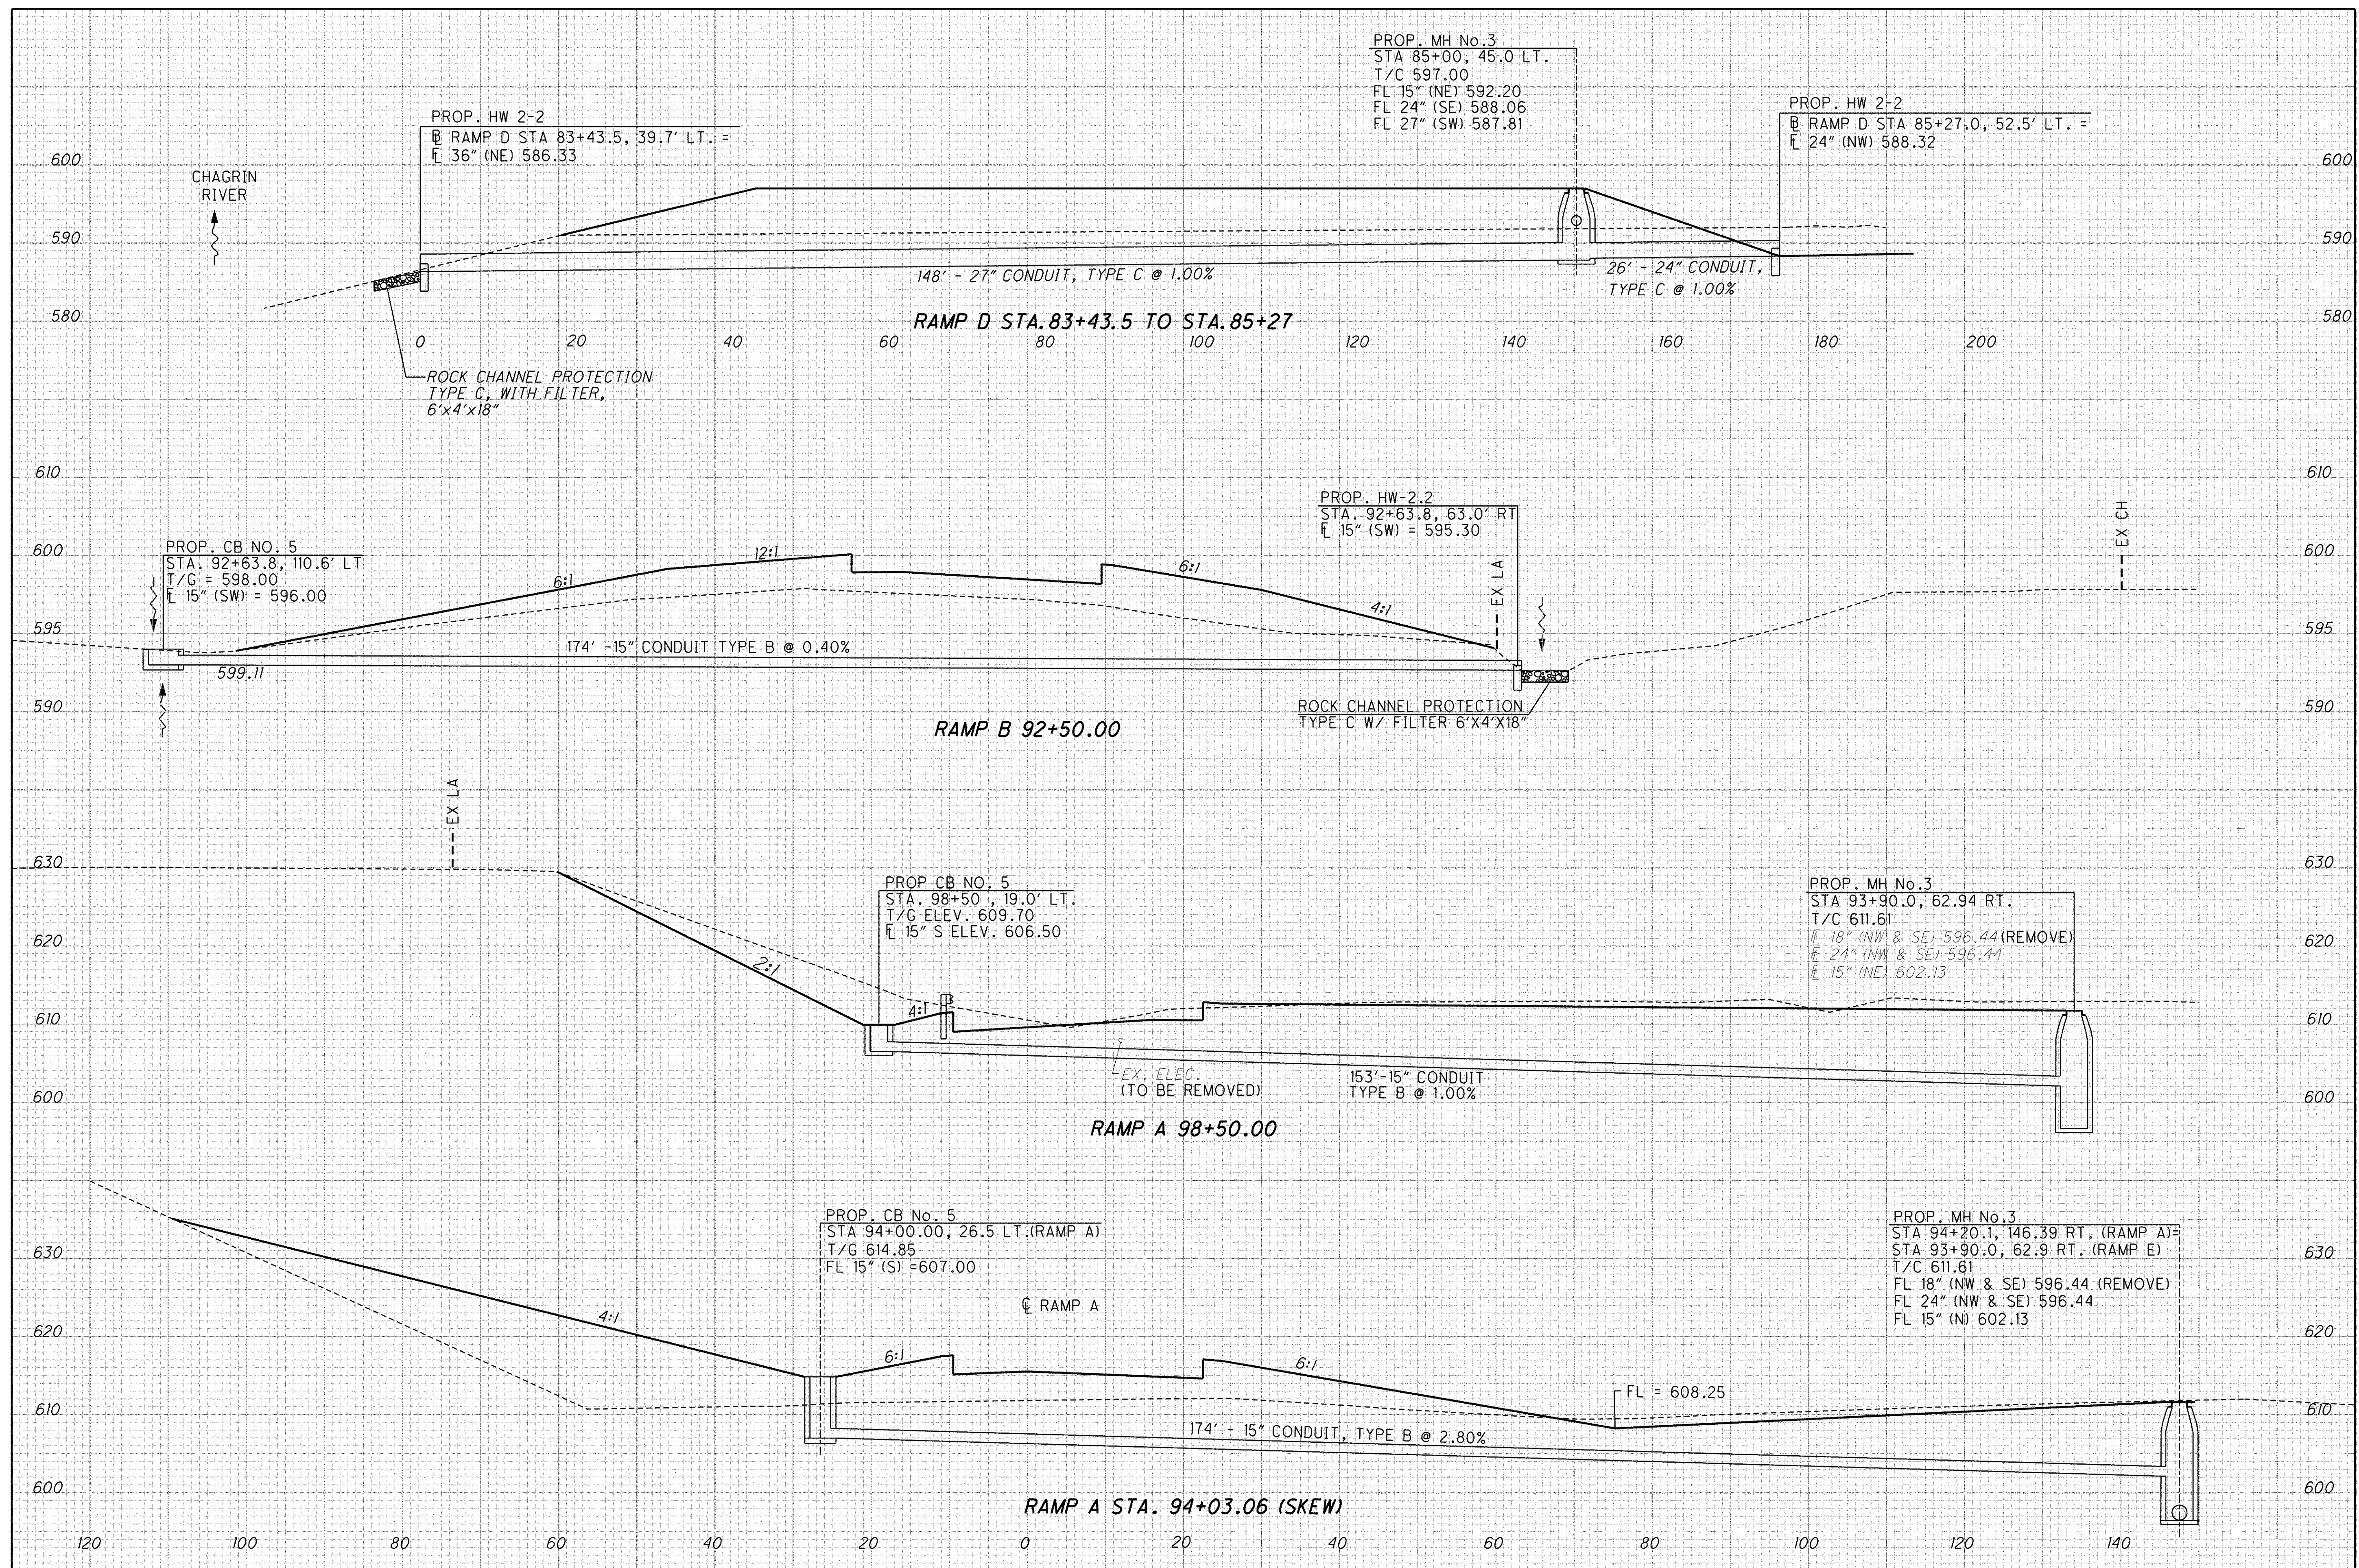

CALCULATED  
JLM  
CHECKED  
PSB

**DRAINAGE DETAILS  
LOST NATION ROAD RAMPS**

**LAK-2-3.32**

917  
1679