


c:\project\lak\13486\drainage\sheets\13486DD18.dgn 6/24/2008 1:05:03 PM chaneman

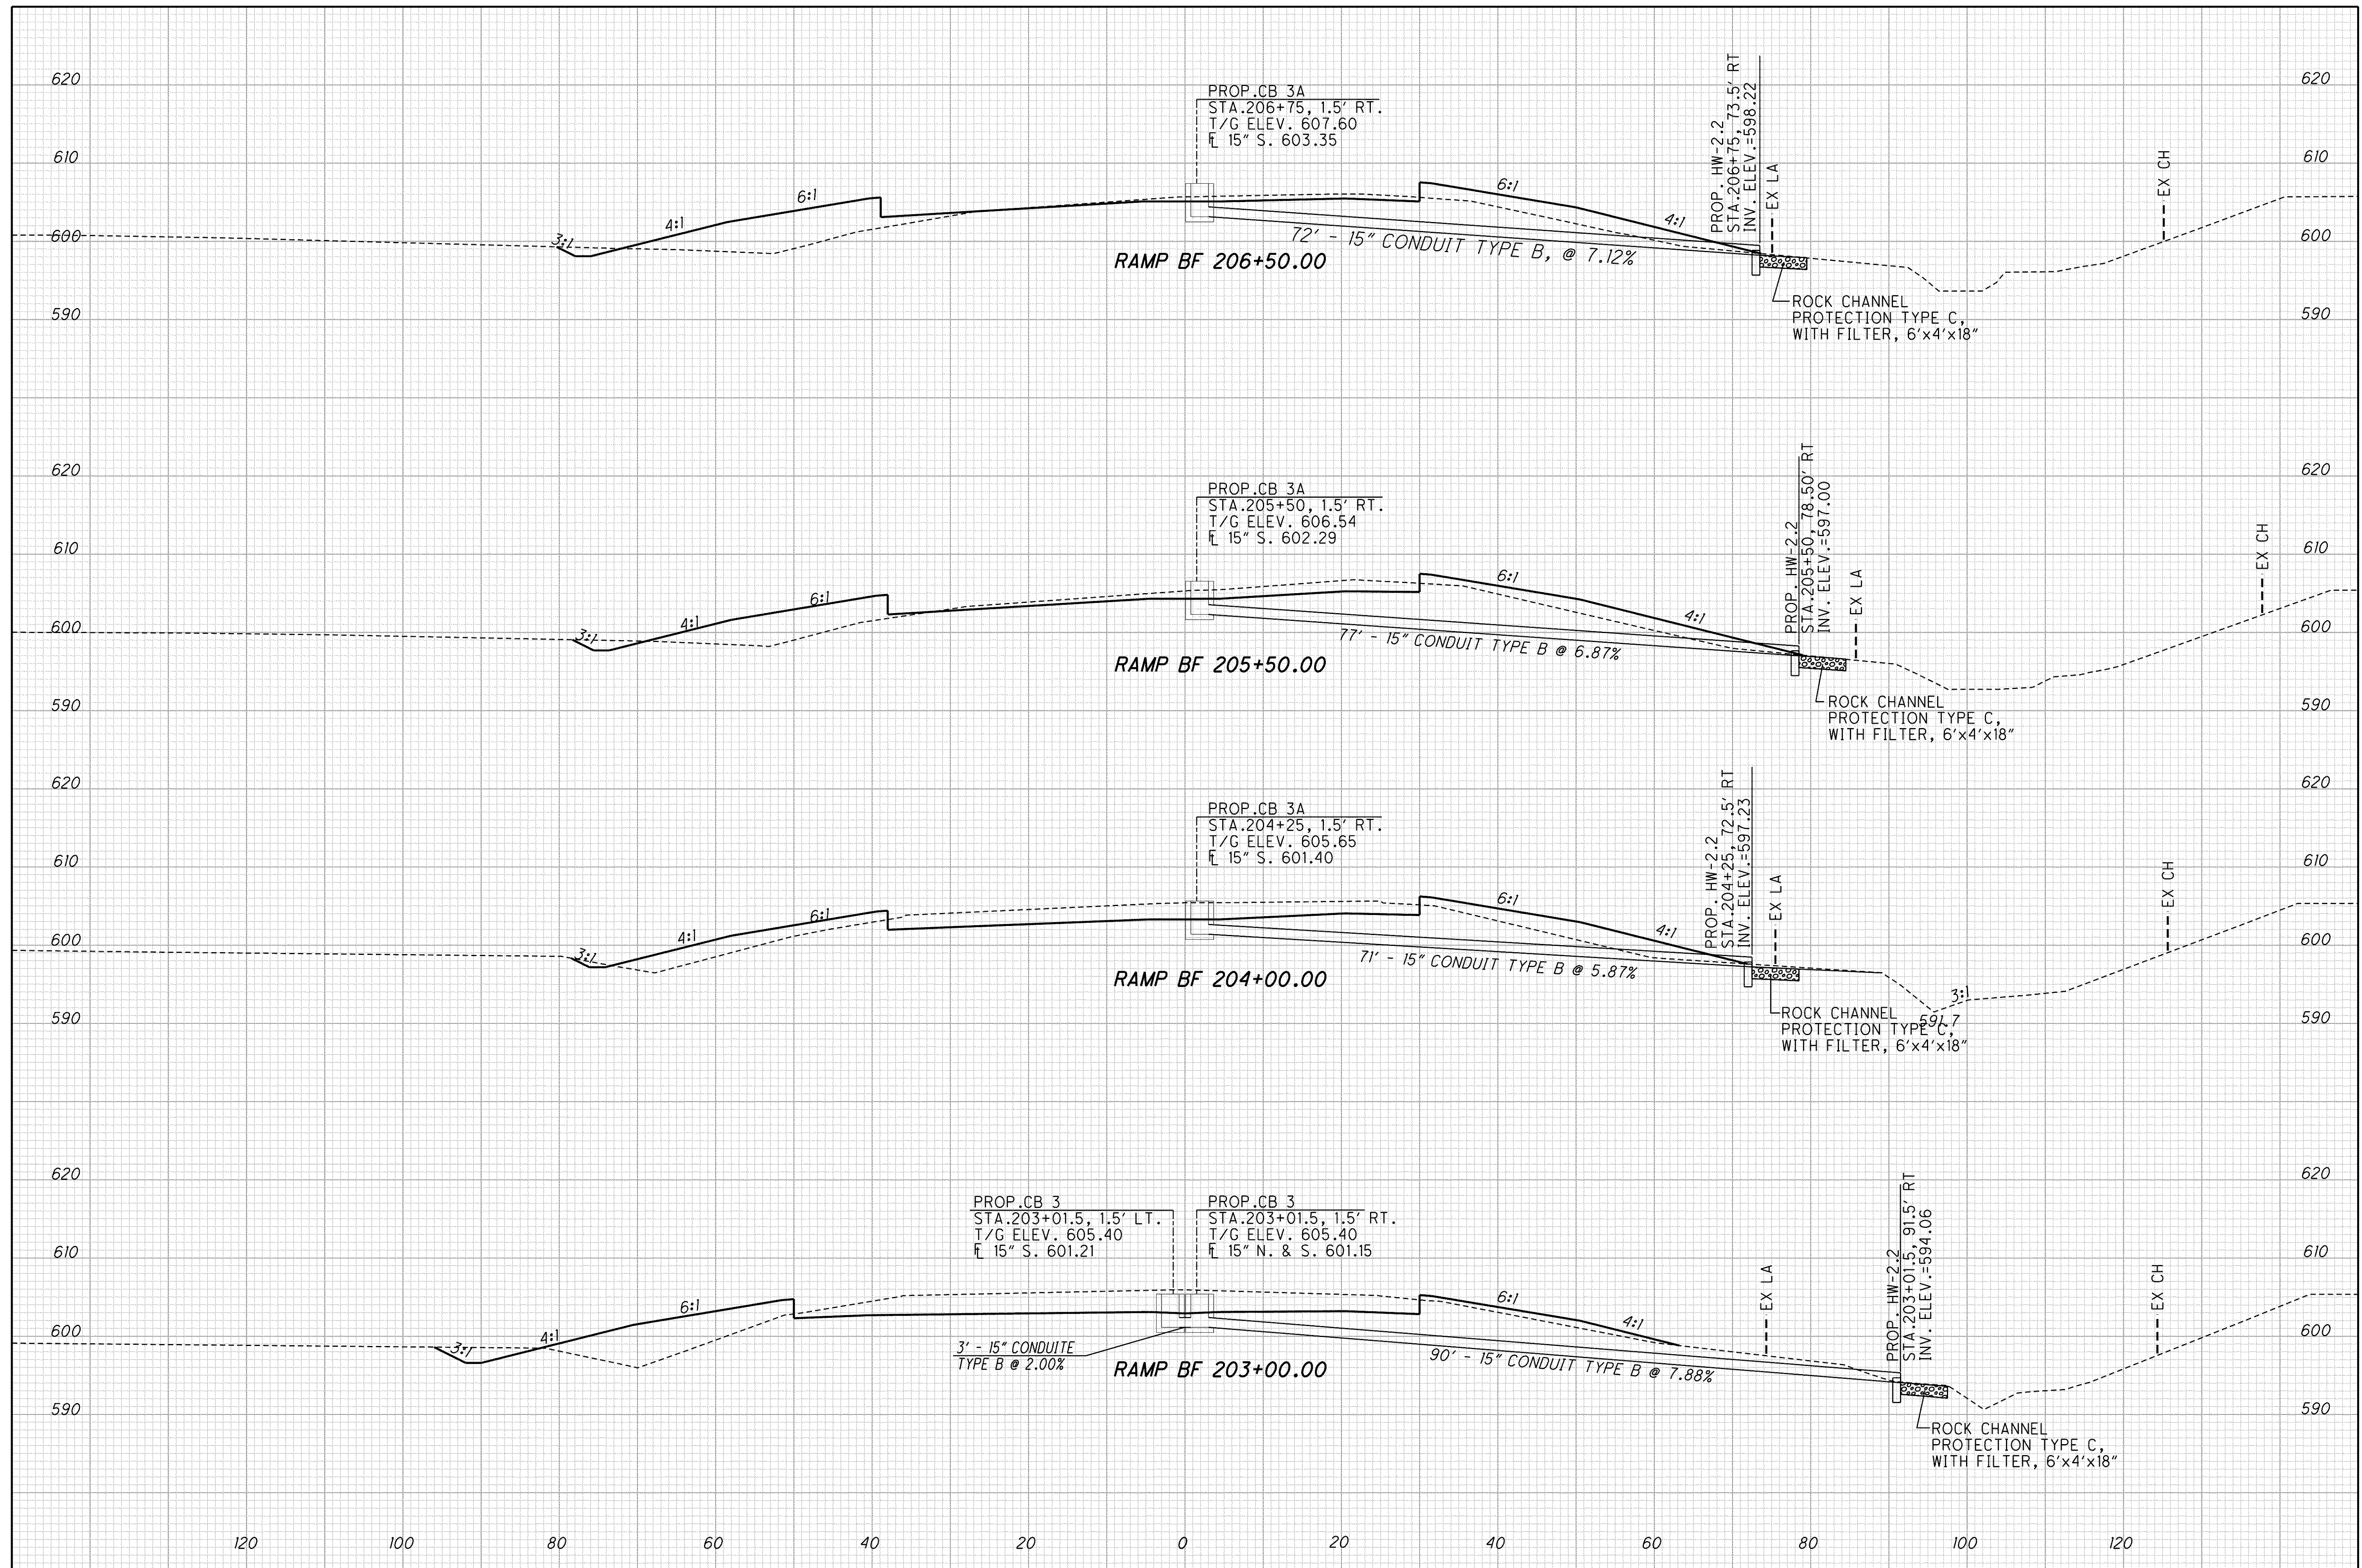

CALCULATED
JLM
CHECKED
PSB

DRAINAGE DETAILS
LOST NATION ROAD RAMPS

LAK-2-3.32

919
1679