


c:\Project\lak\13486\drainage\sheet\13486DD401.dgn 6/25/2008 12:19:52 PM pberdis

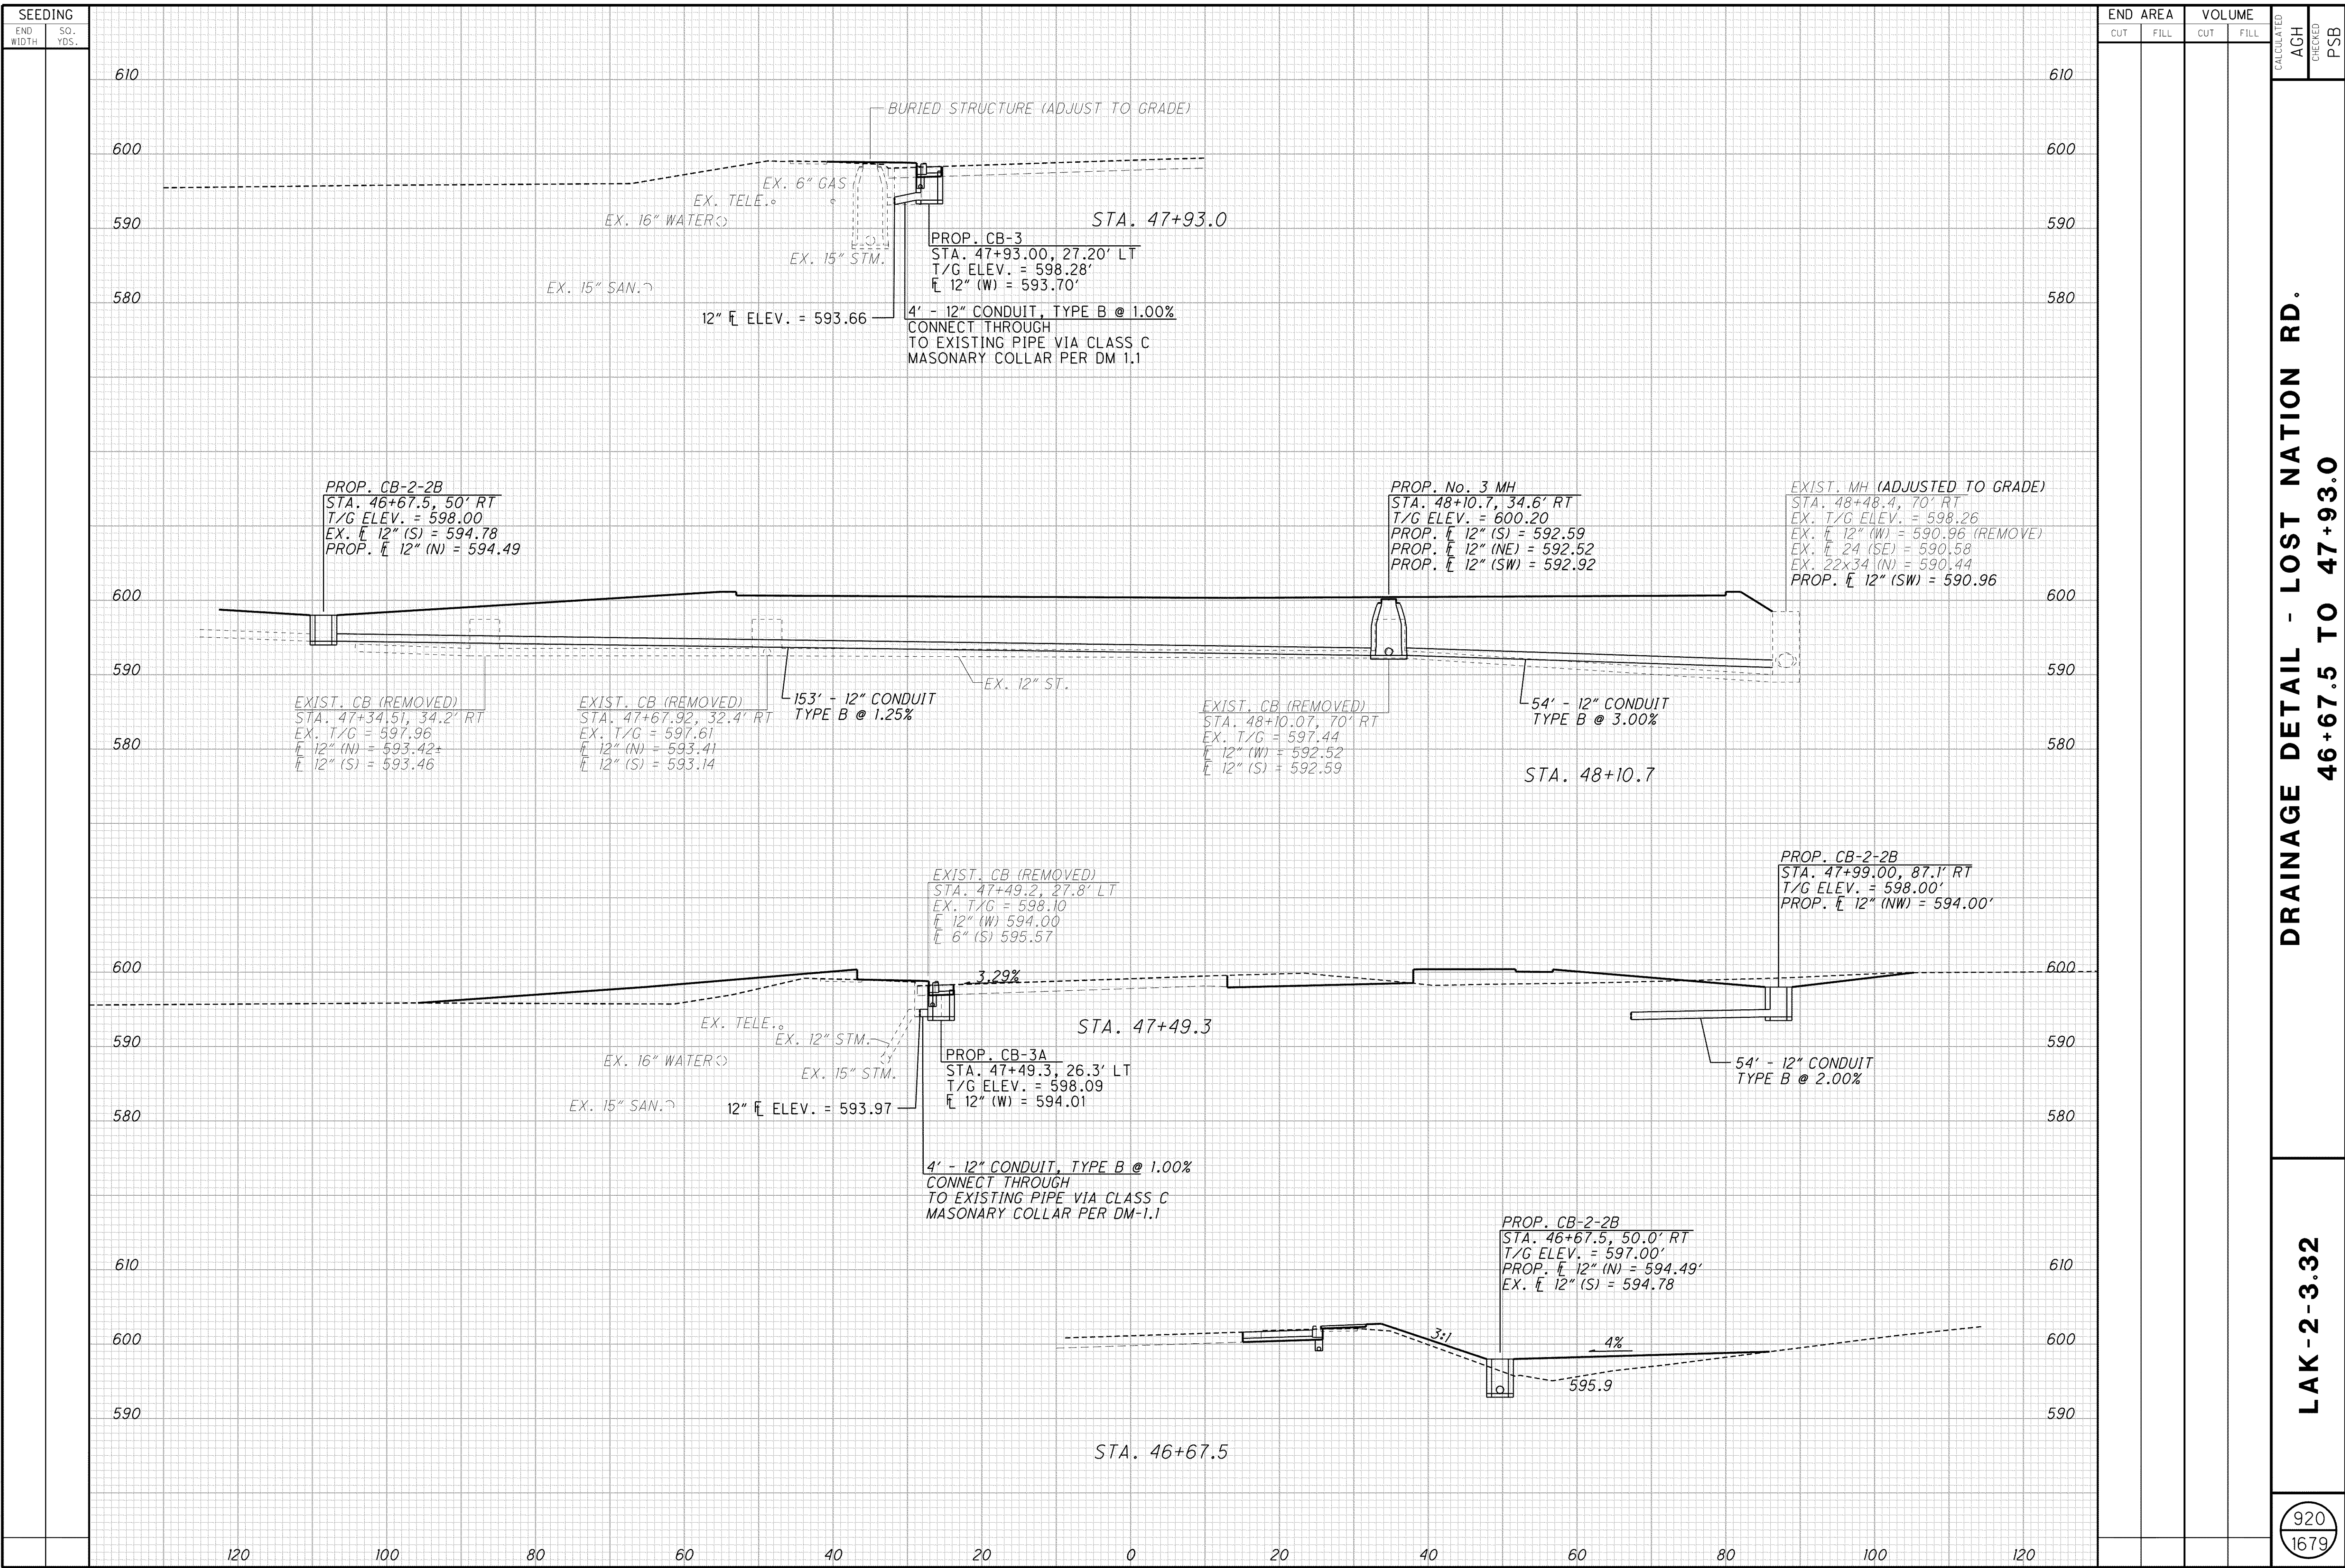

**DRAINAGE DETAIL - LOST NATION RD.
46+67.5 TO 47+93.0**

LAK-2-3.32

920
1679