


C:\Project\lak\13486\drainage\sheet\13486DD402.dgn 6/24/2008 1:09:41 PM chaneman

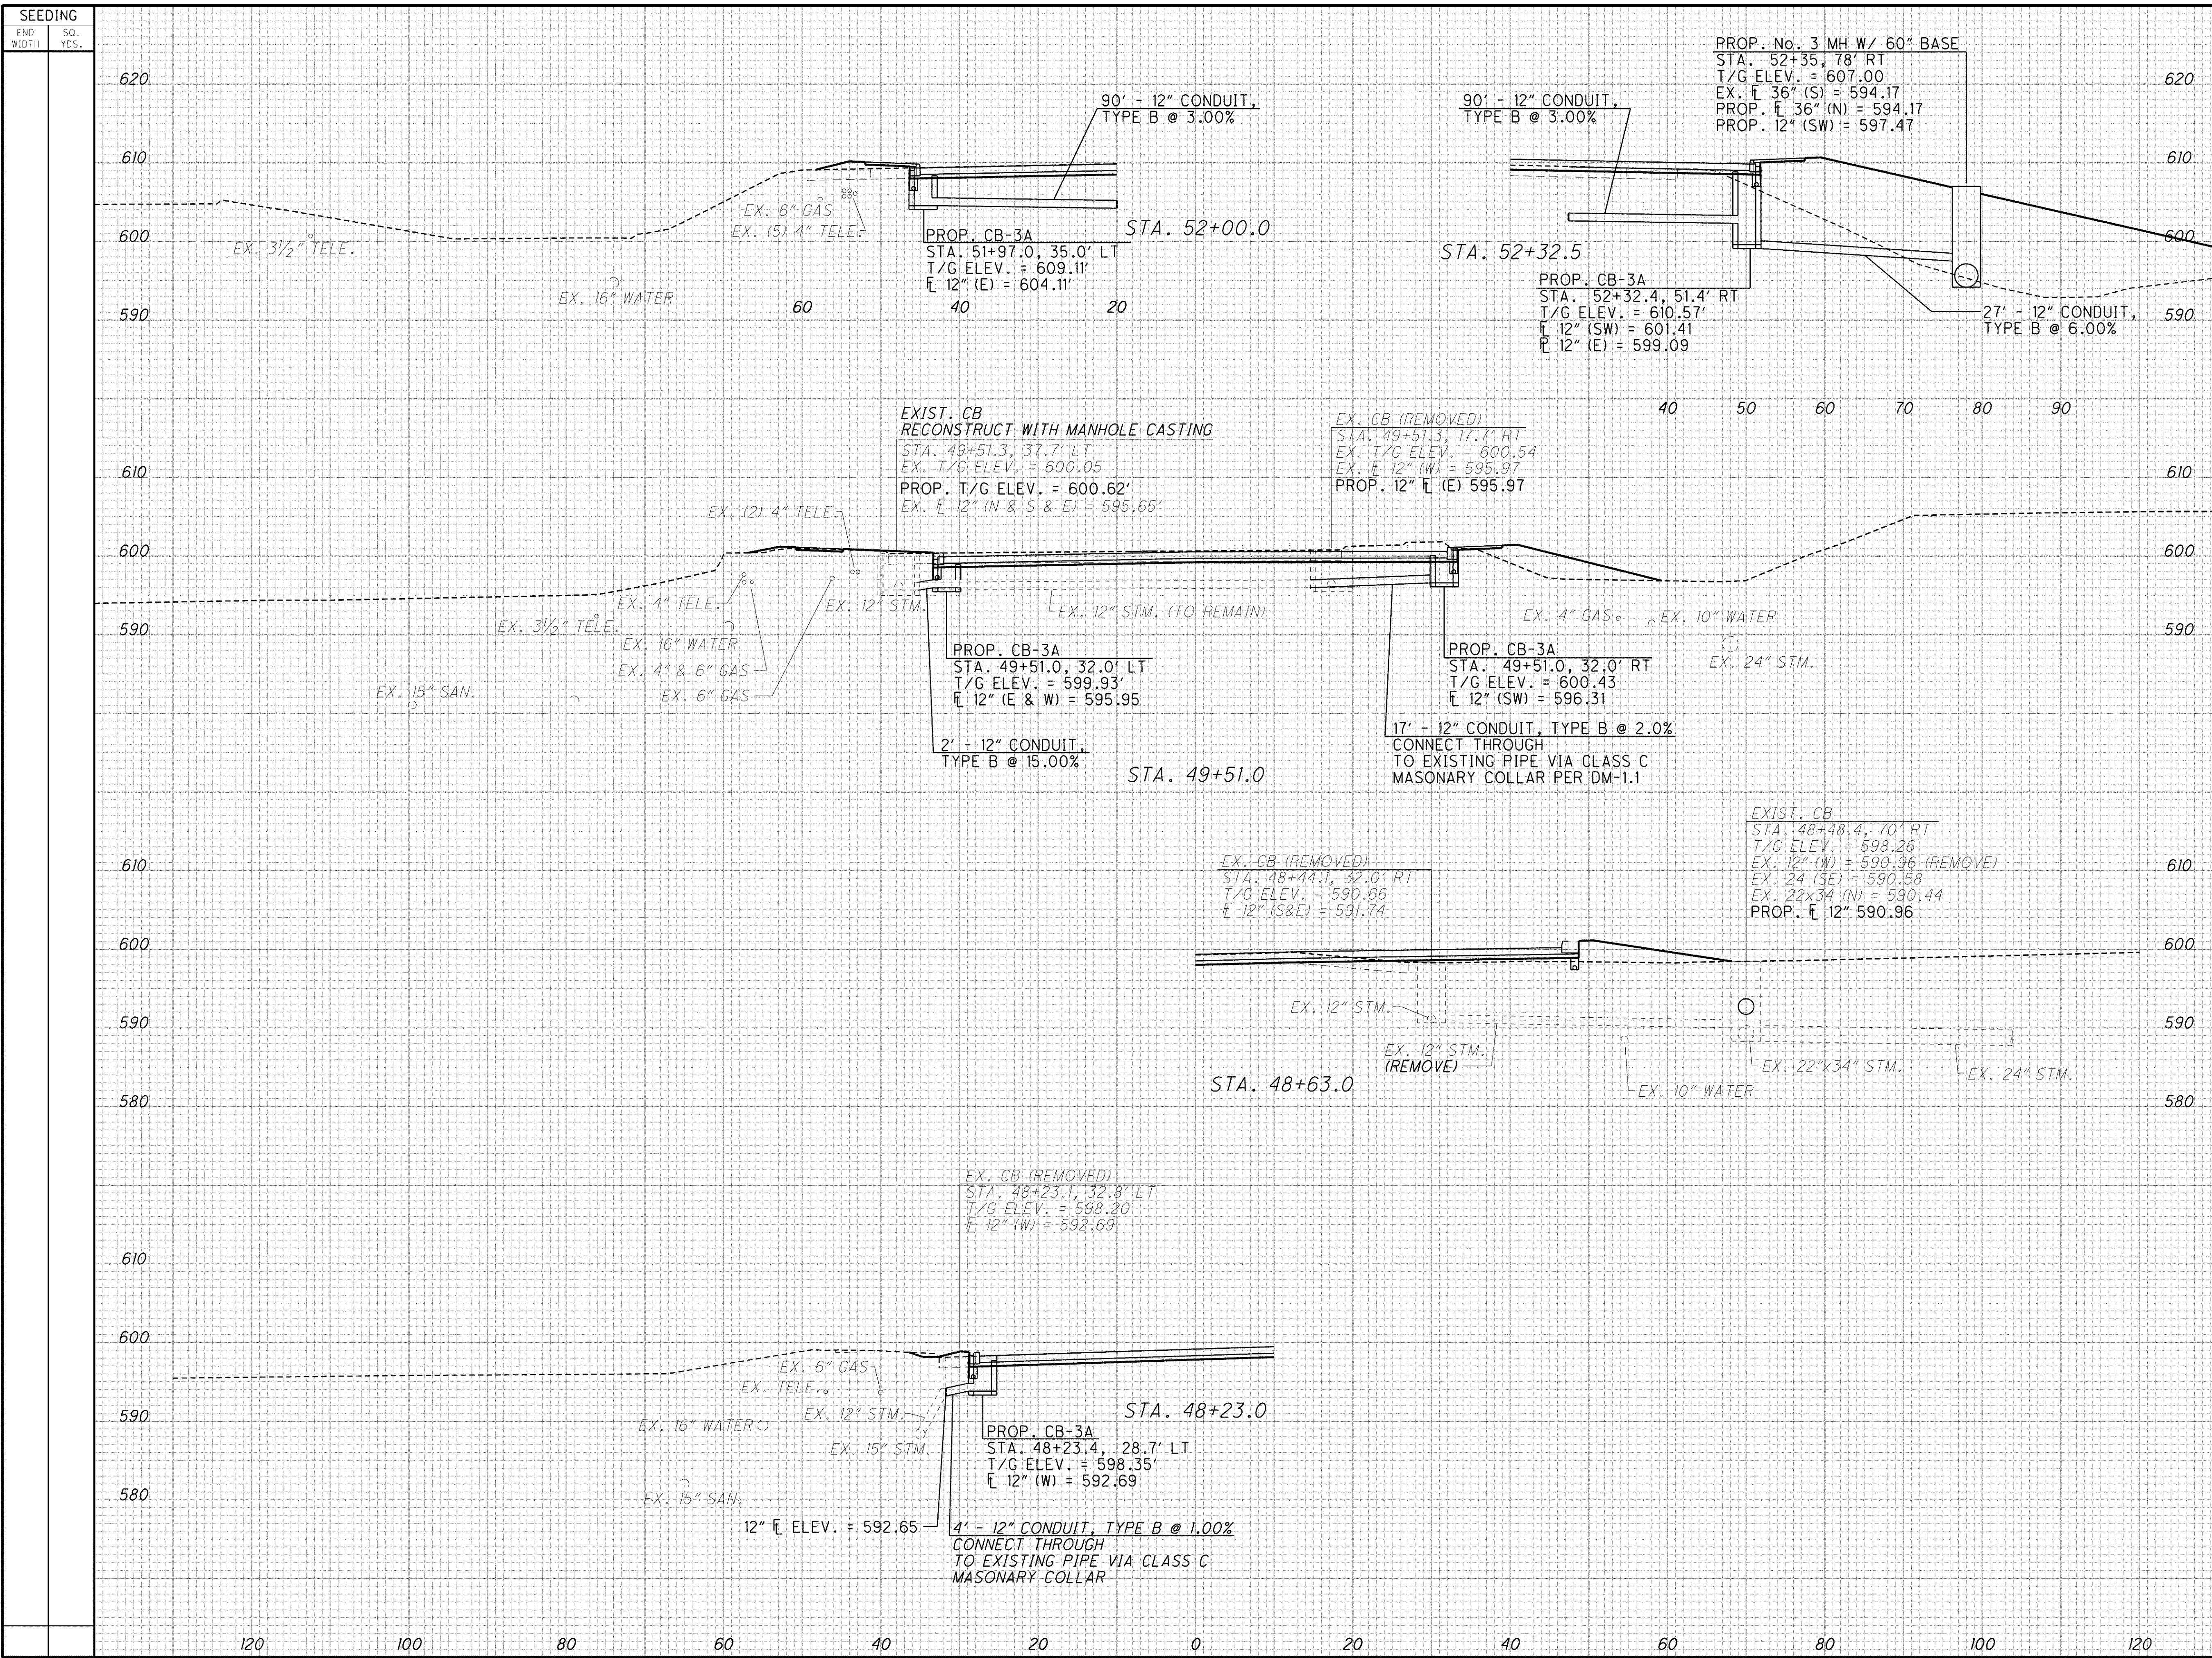

**DRAINAGE DETAIL- LOST NATION RD.  
48+23.00 TO 52+32.50**

**LAK-2-3.32**