


c:\Project\lak\13486\drainage\sheets\13486DD406.dgn 6/24/2008 1:09:56 PM chaneman

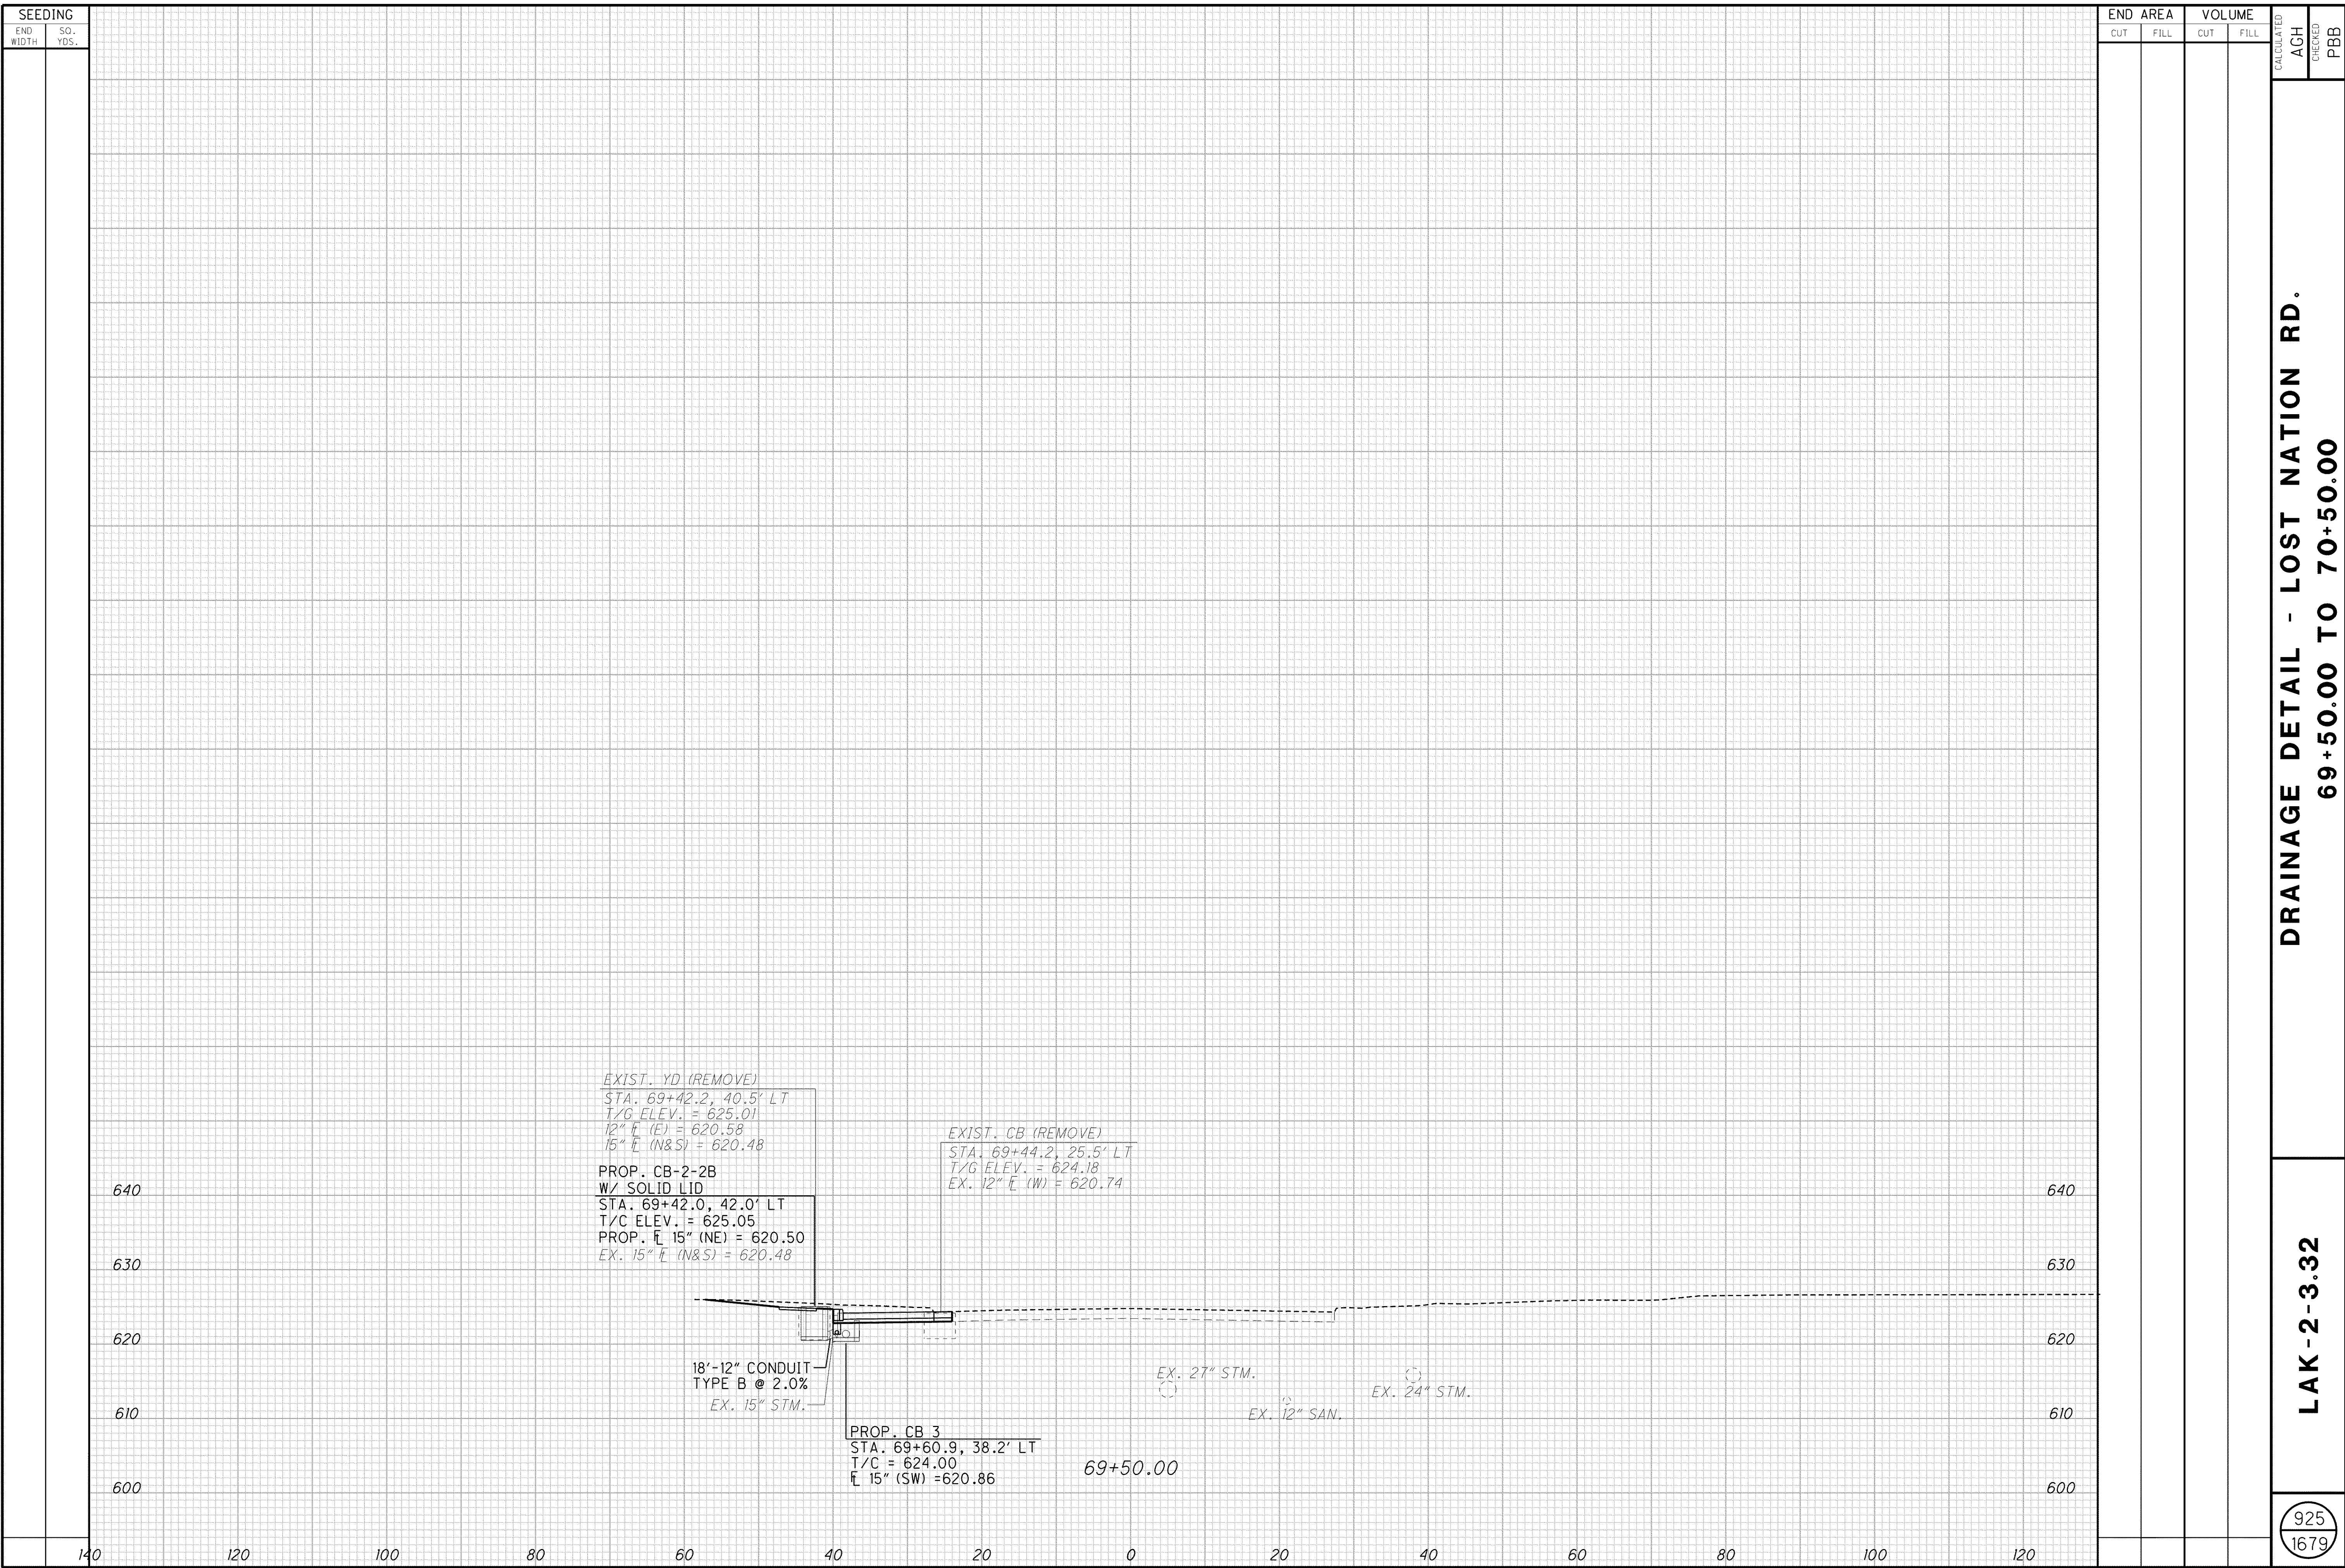

SEEDING	
END WIDTH	SQ. YDS.

END AREA		VOLUME		CALCULATED	CHECKED
CUT	FILL	CUT	FILL		

DRAINAGE DETAIL - LOST NATION RD.
69+50.00 TO 70+50.00

LAK-2-3.32

925
1679