


C:\Project\CV000048A001\Drawing\LAK\13486\structures\wall\_003\sheets\13486\_003WP002.dgn 6/26/2008 3:47:25 PM mbechter

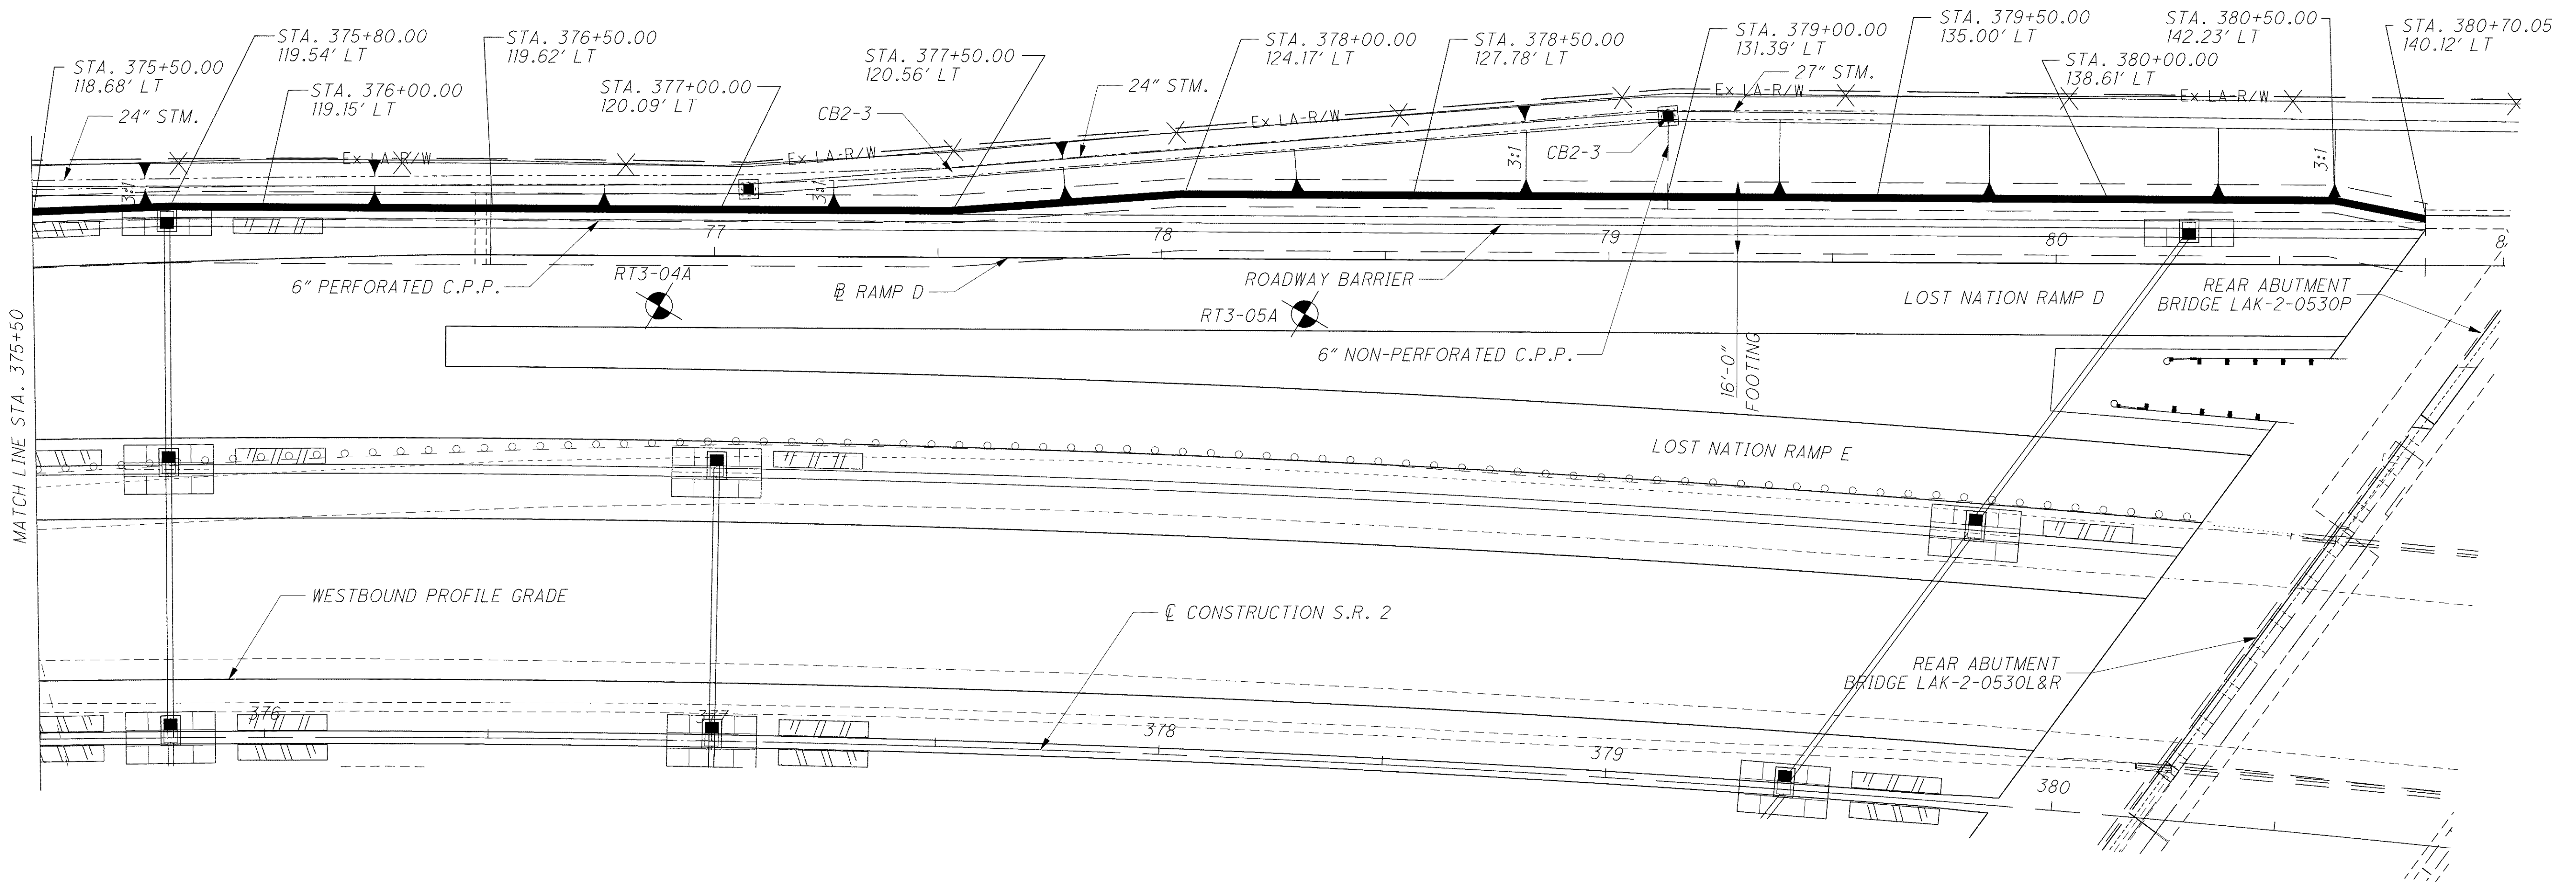


MATCH LINE STA. 375+50

WESTBOUND PROFILE GRADE

CONSTRUCTION S.R. 2

BORE LOG LOCATIONS	
BORE LOG	STA., OFFSET FROM CENTERLINE SR 2
RT3-04A	376+86.67, 97.06' LT.
RT3-05A	378+28.01, 99.77' LT.

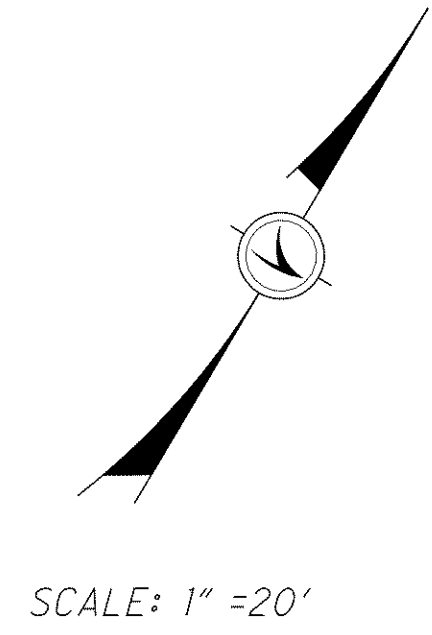

NOTES

- FOR ADDITIONAL NOTES SEE SHEET 2 | 9 .
- FOR RAMP D WINGWALL DETAILS SEE SHEET 1527 OF 1679