


**PANEL B**  
(RECESSED PANEL NOT SHOWN FOR CLARITY)

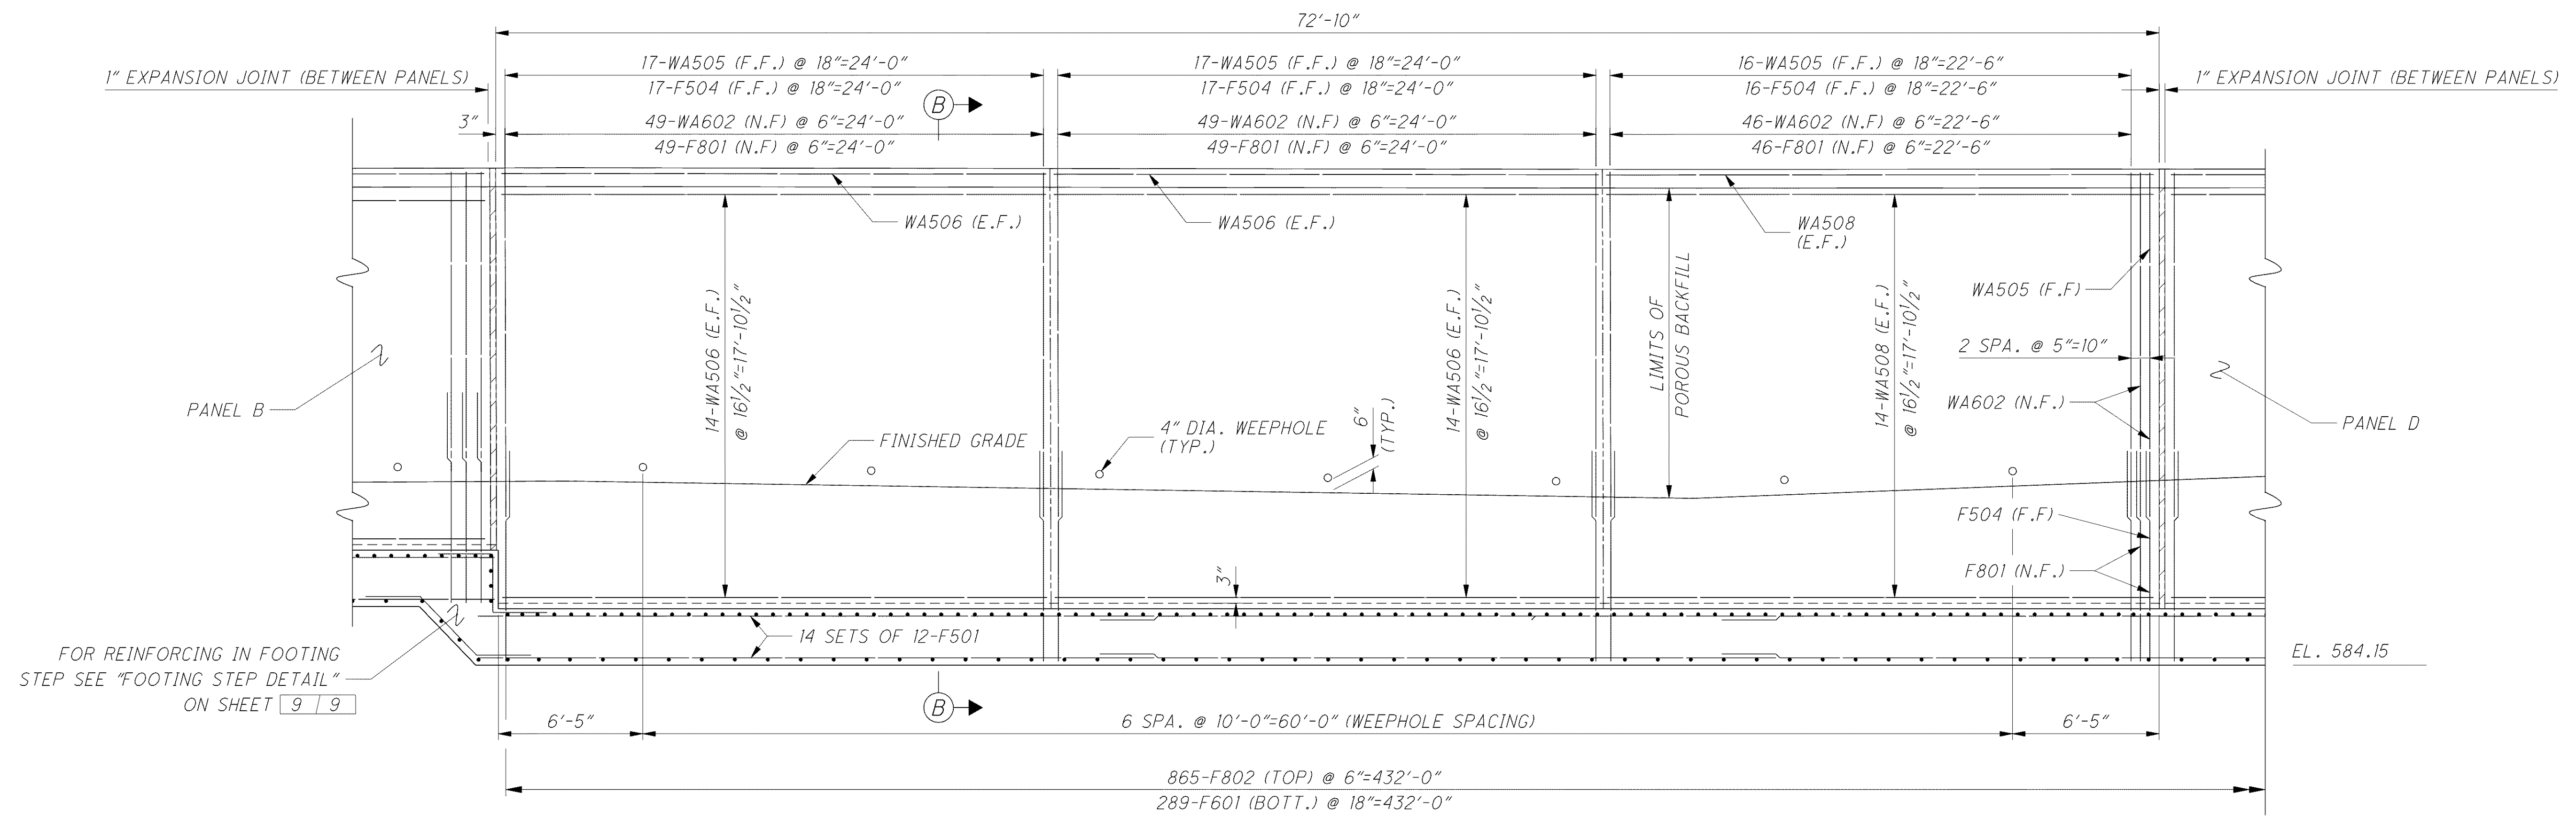

**PANEL C**  
(RECESSED PANEL NOT SHOWN FOR CLARITY)

**NOTES**  
1. FOR ADDITIONAL NOTES AND ELEVATIONS SEE SHEETS 2 | 9 THRU 9 | 9.

DESIGN AGENCY <b>ARCADIS</b> ARCADIS U.S., INC. 100 Superior Avenue, Suite 1250 Cleveland, Ohio 44114 Tel: 216-781-6177 Fax: 216-781-6245 www.arcadis-us.com	
DATE	-----
REVIEWED	EJA
DRAWN	SMG
DESIGNED	SMG
CHECKED	RBB
STRUCTURE FILE NUMBER	-----
RETAINING WALL DETAILS RETAINING WALL 3	
LAK-2-3.32 PID 13486	
6	9
962 1679	