
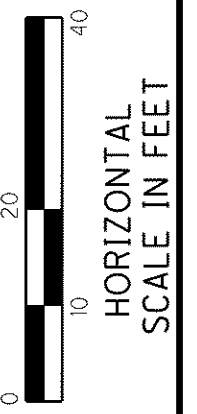
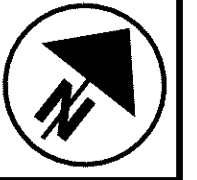
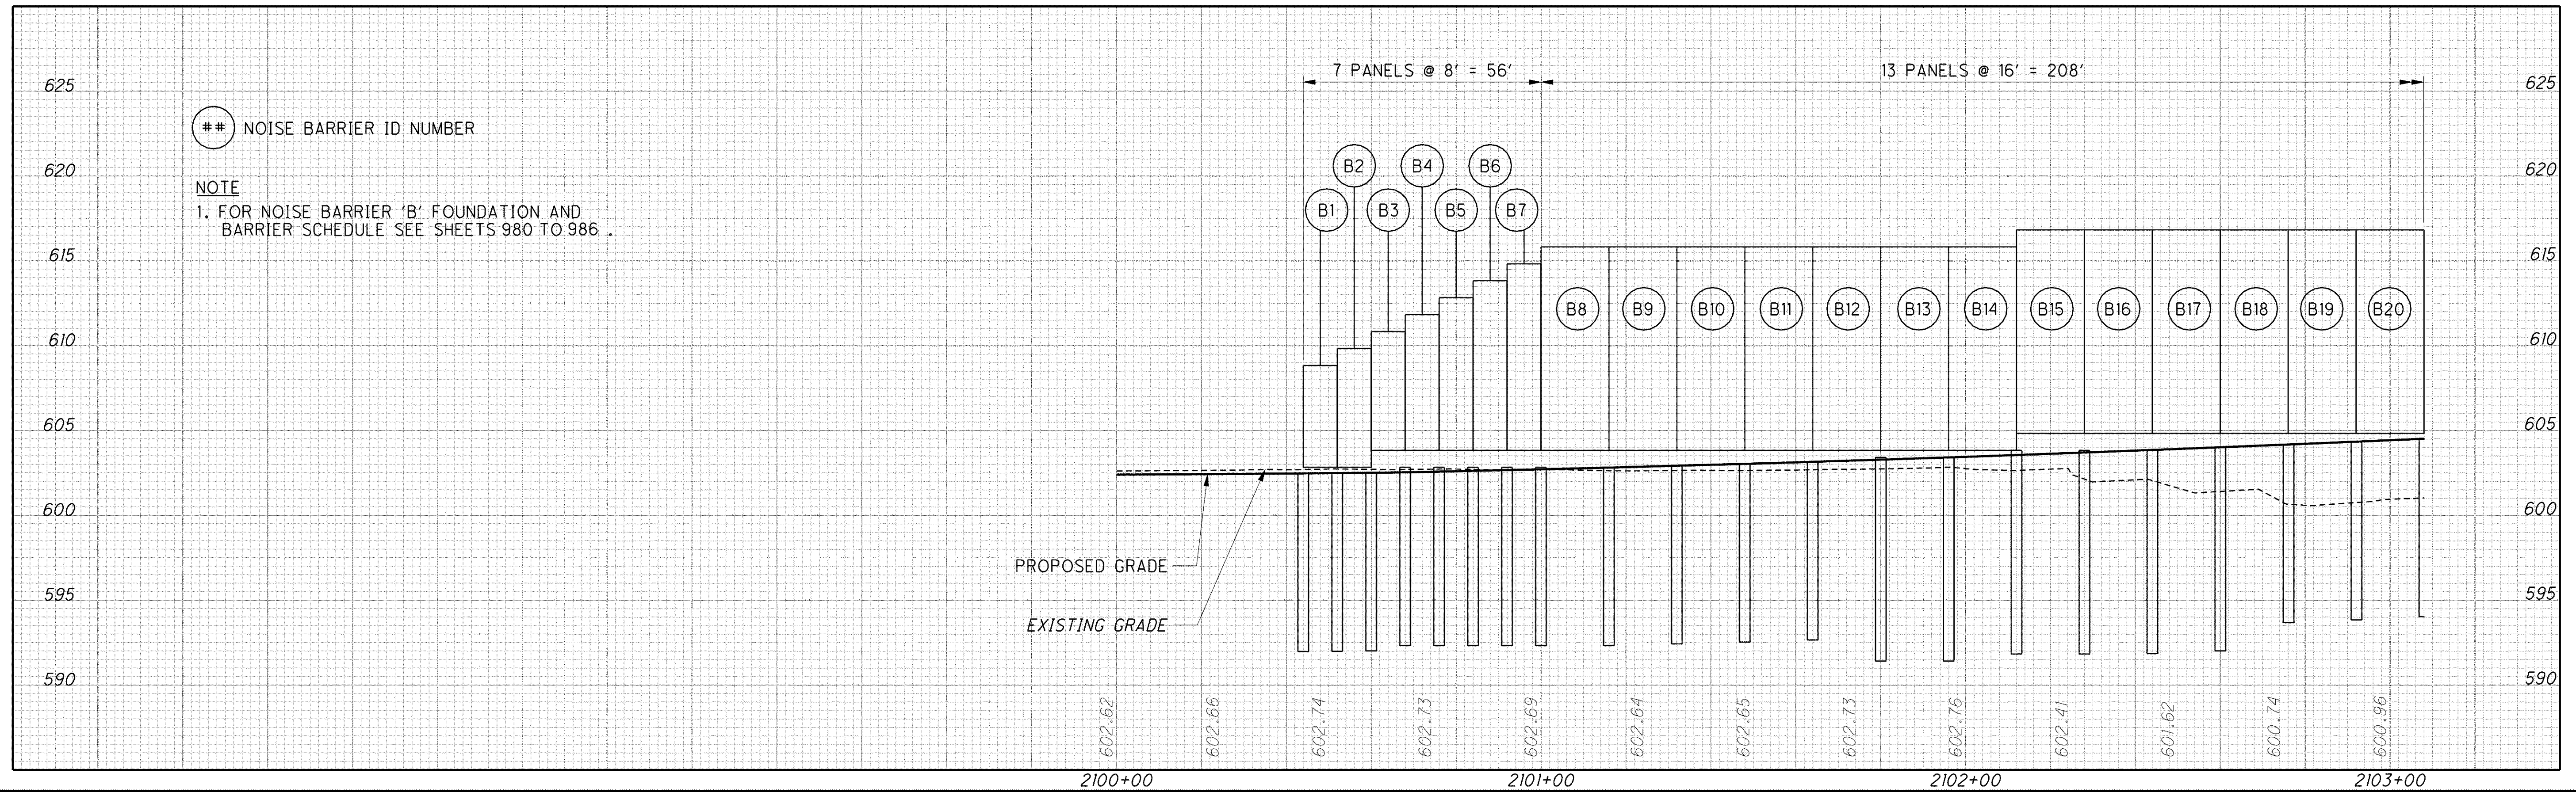


C:\Project\lak\13486\structures\NoiseBarrier\sheets\13486NPB01.dgn 6/25/2008 3:01:33 PM chaneman

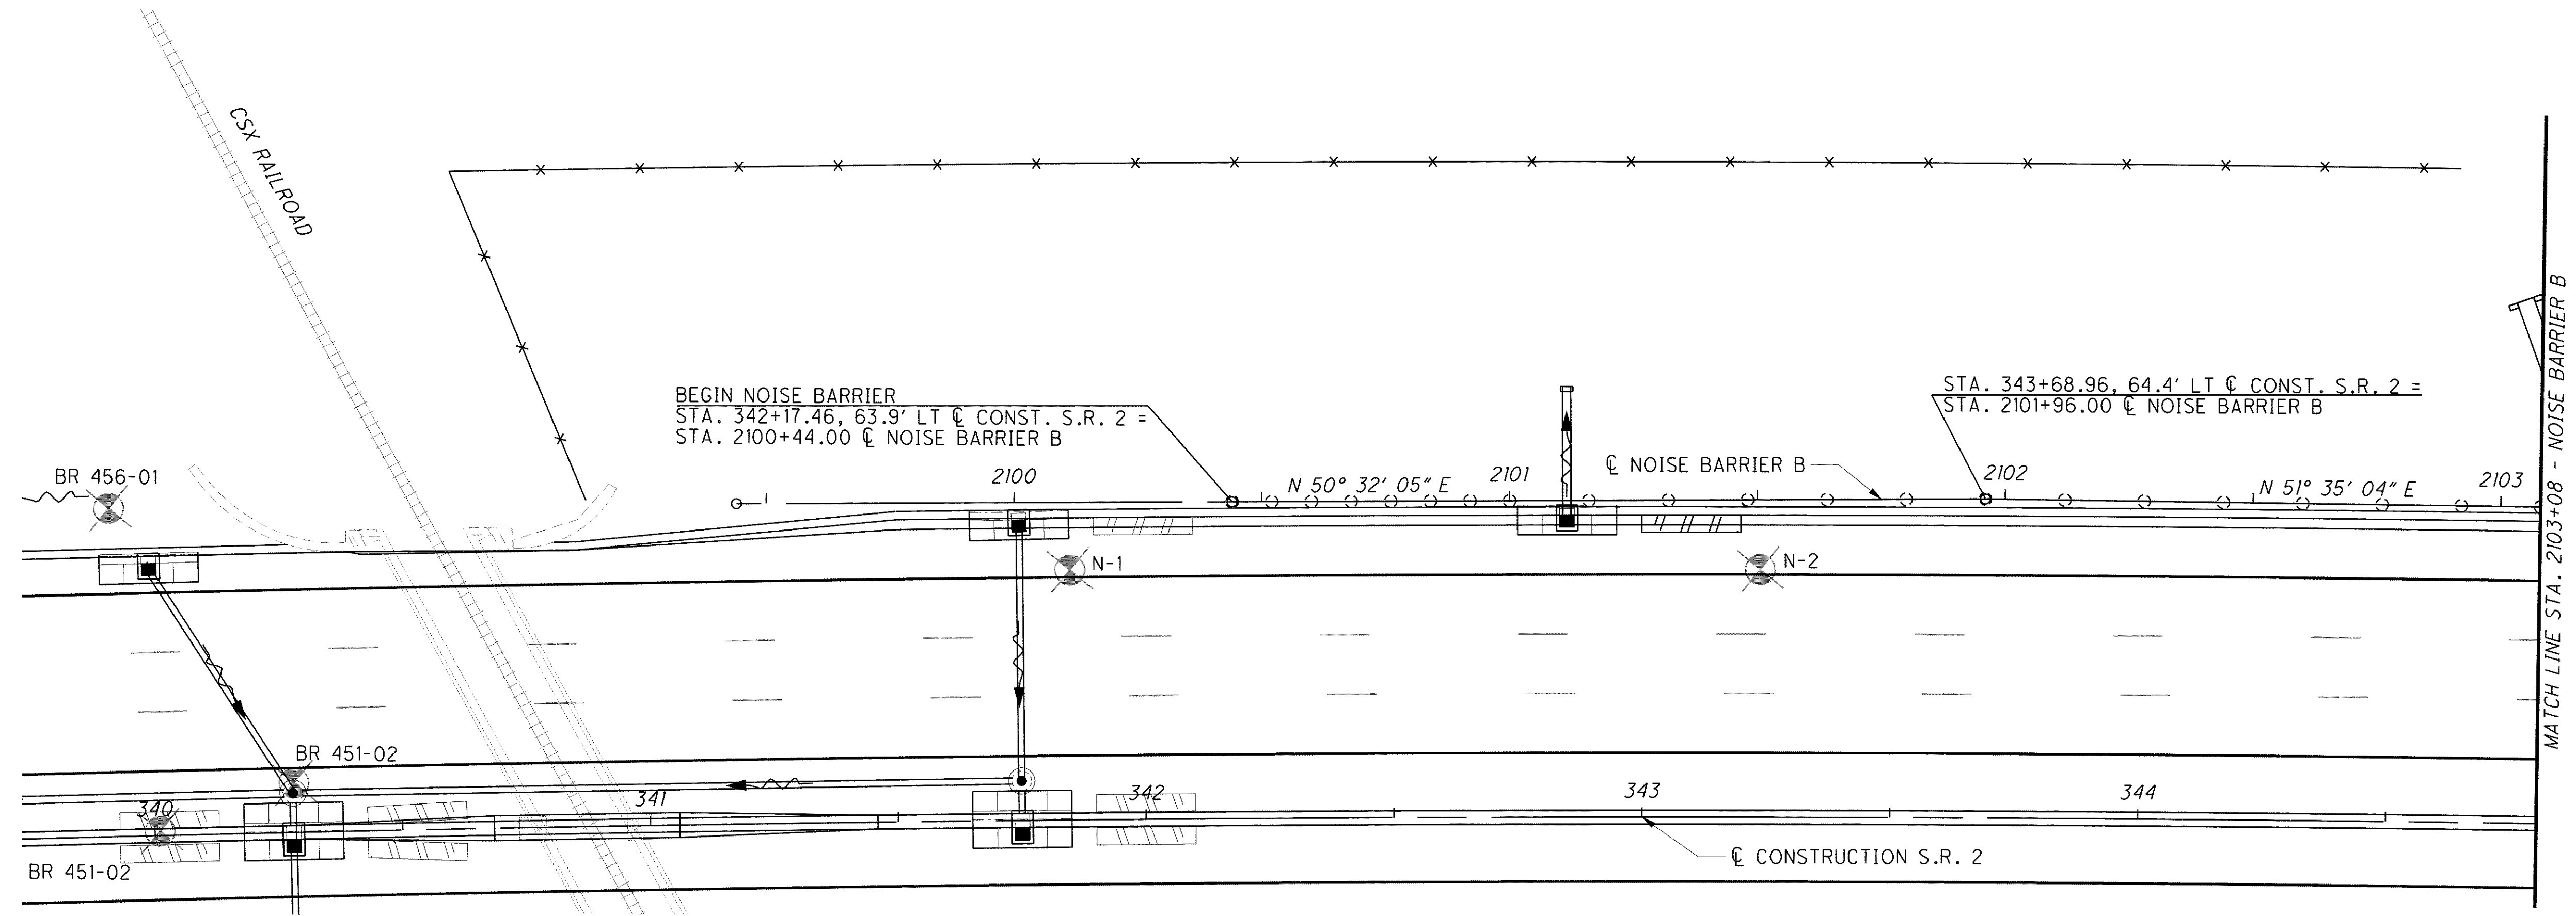

CALCULATED JMM
 CHECKED DES

NOISE BARRIER B - PLAN AND PROFILE
STA. 2100+00 TO STA. 2103+08

LAK-2-3.32

1008
 1679