


SEE STRUCTURE LAK-2-0363 FOR NOISE BARRIER DETAILS

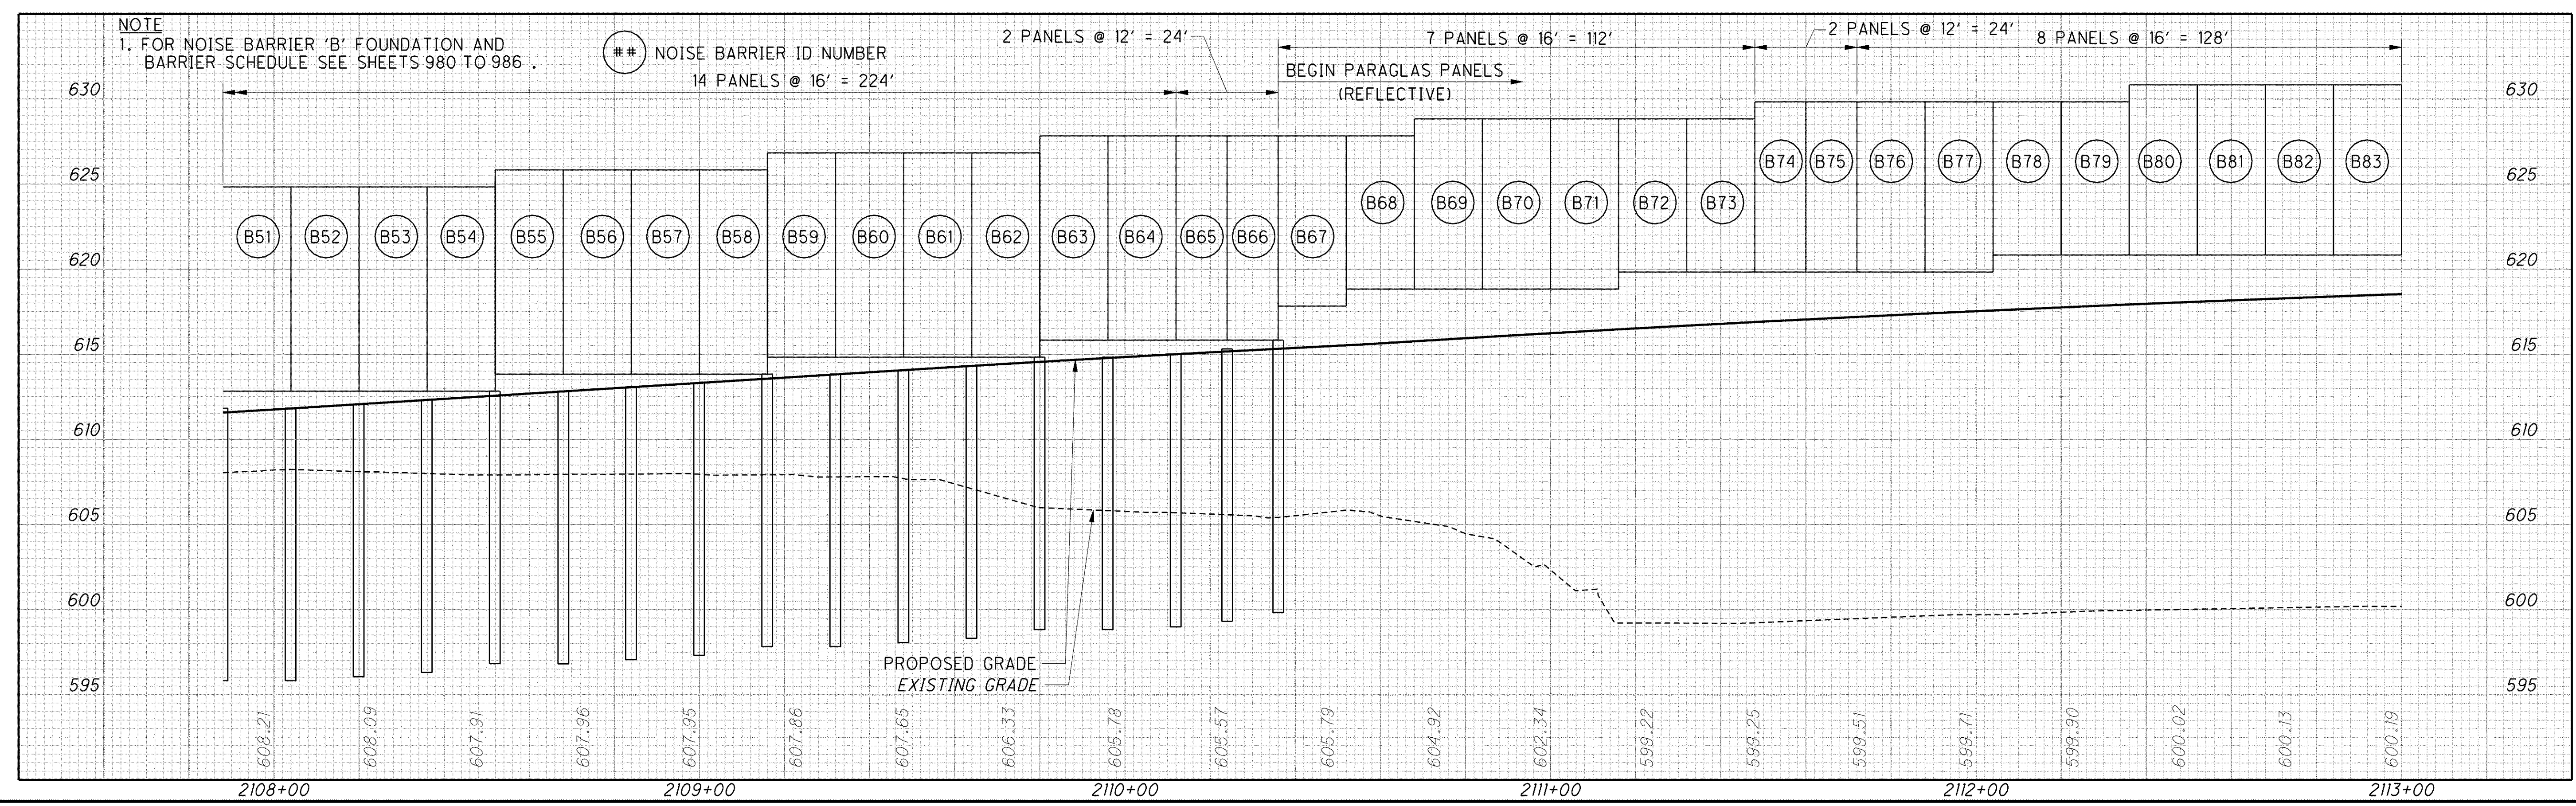

C:\Project\lak\13486\structures\NoiseBarrier\sheets\13486NPB03.dgn 6/25/2008 3:01:51 PM chaneman