


CALCULATED  
JMM  
CHECKED  
DES


**NOISE BARRIER B - PLAN AND PROFILE**  
**STA. 2305+00 TO STA. 2310+00**

**LAK-2-3.32**

1013  
1679

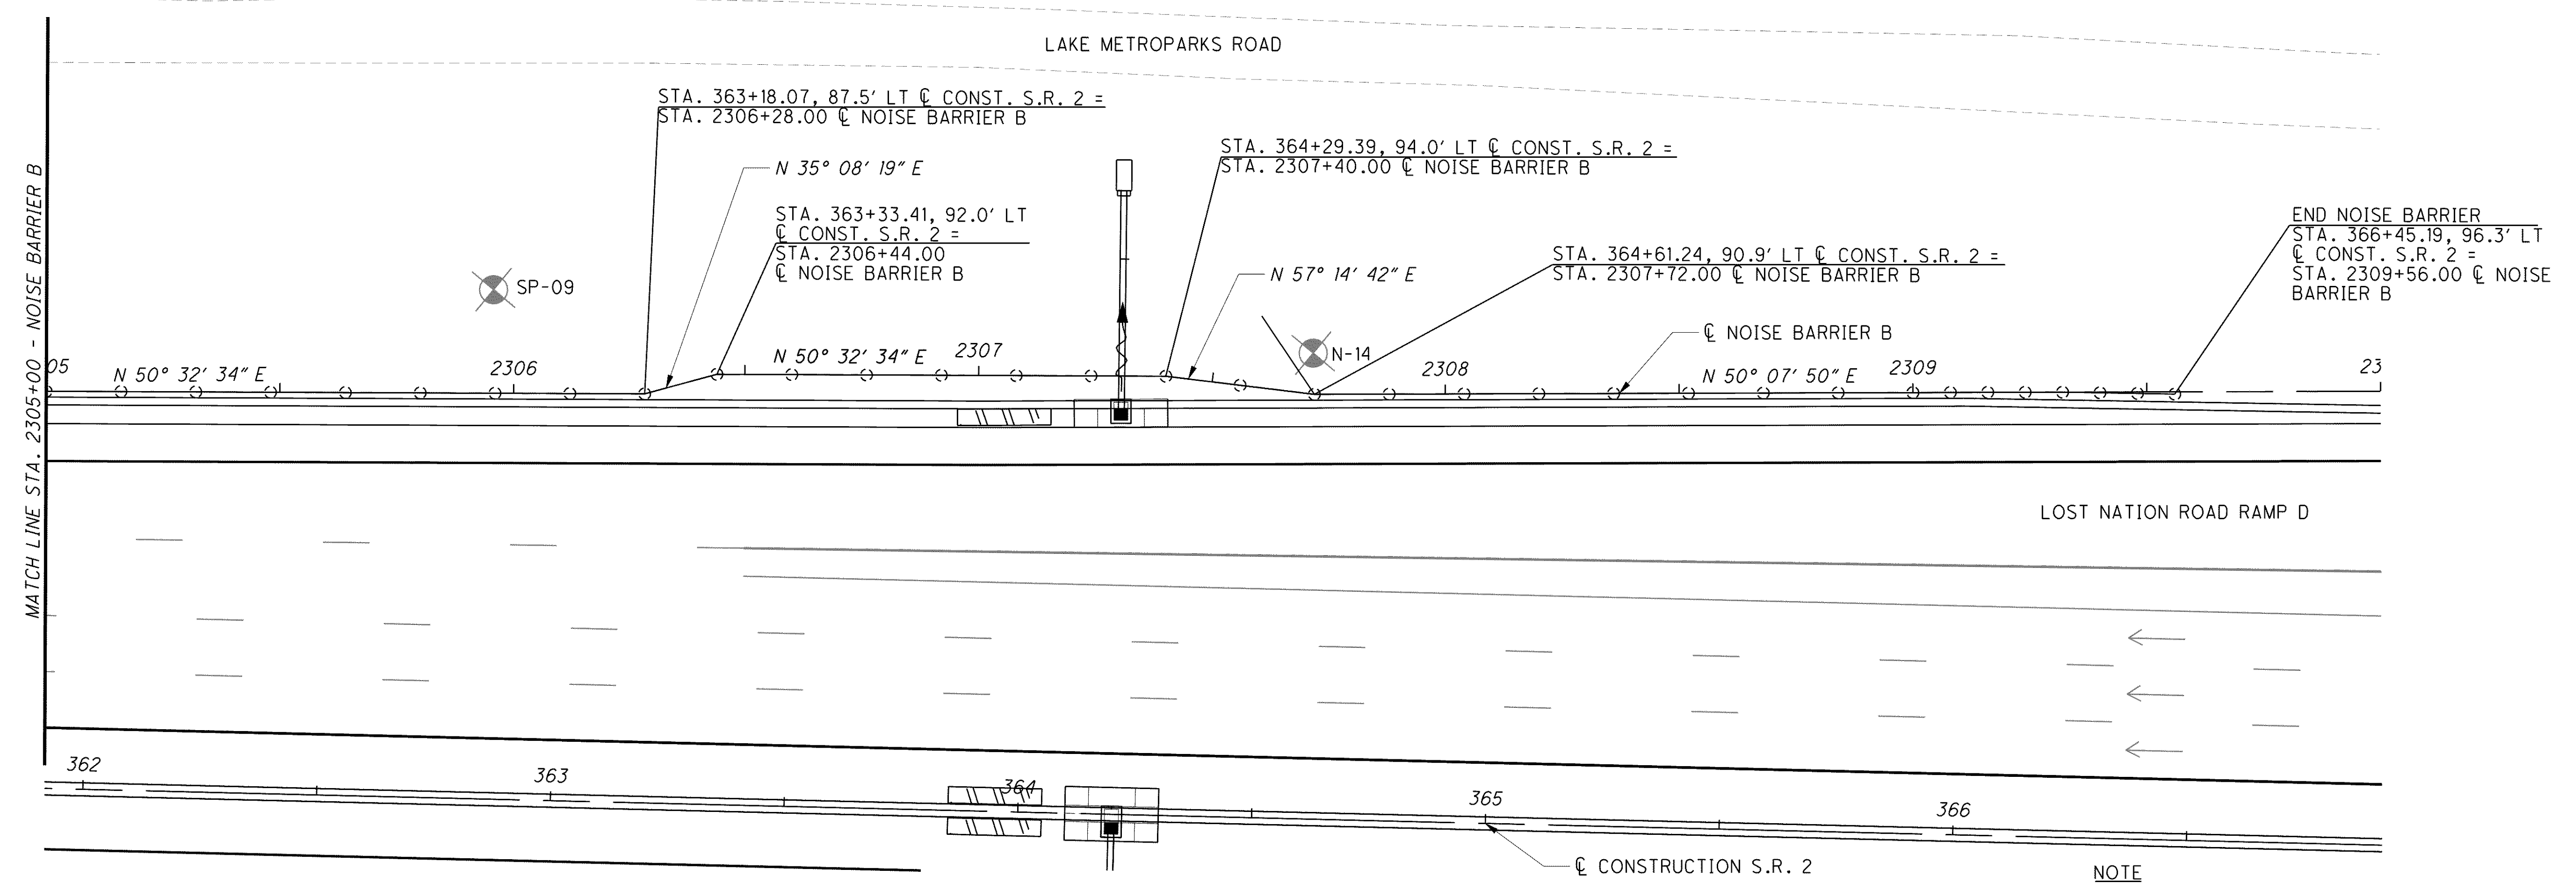

NOTE  
1. FOR NOISE BARRIER B FOUNDATION AND BARRIER SCHEDULE SEE SHEETS 984 TO 986.

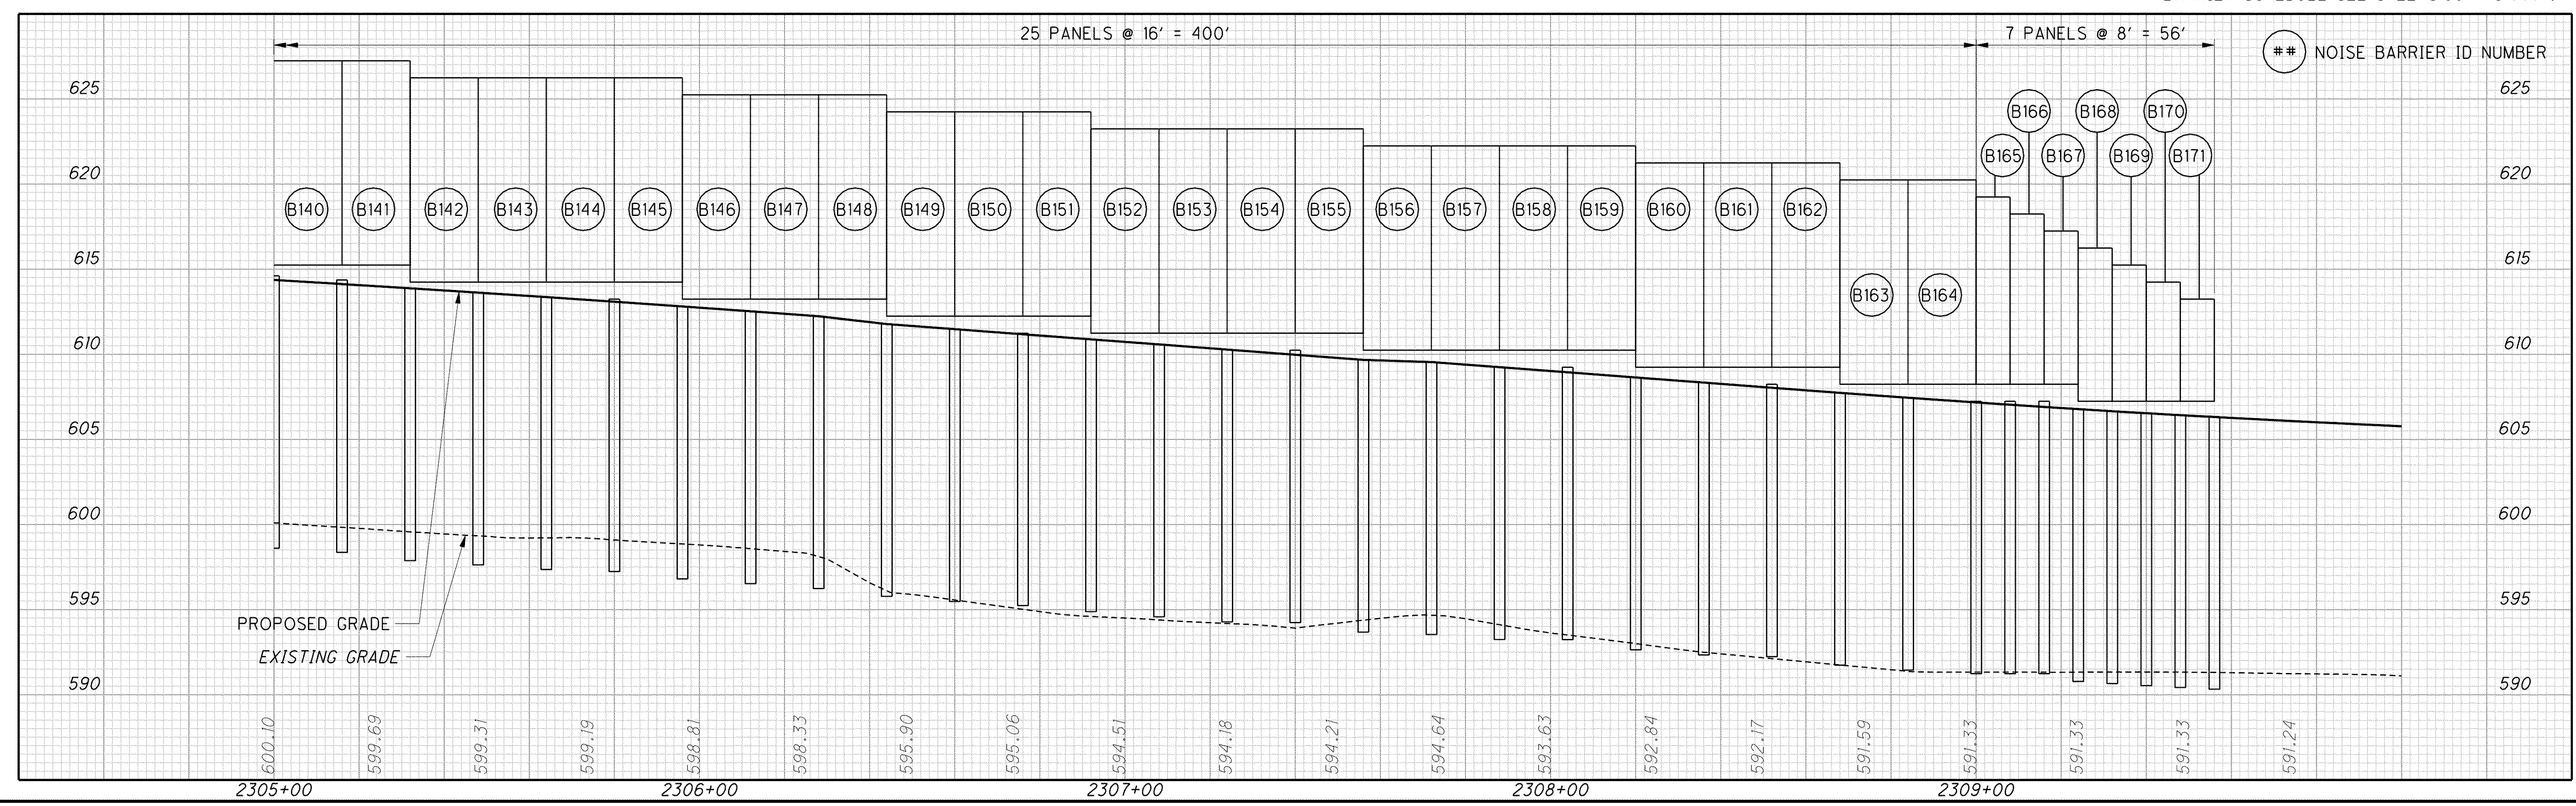

c:\Project\lak\13486\structures\NoiseBarrier\13486NPB06.dgn 6/25/2008 3:01:06 PM chaneman