


\\Akrn01\Data\Civil\2004108\00\13486\structures\noisebarrier\sheet\13486NPC02.dgn 6/16/2008 3:35:23 PM mmoellendick

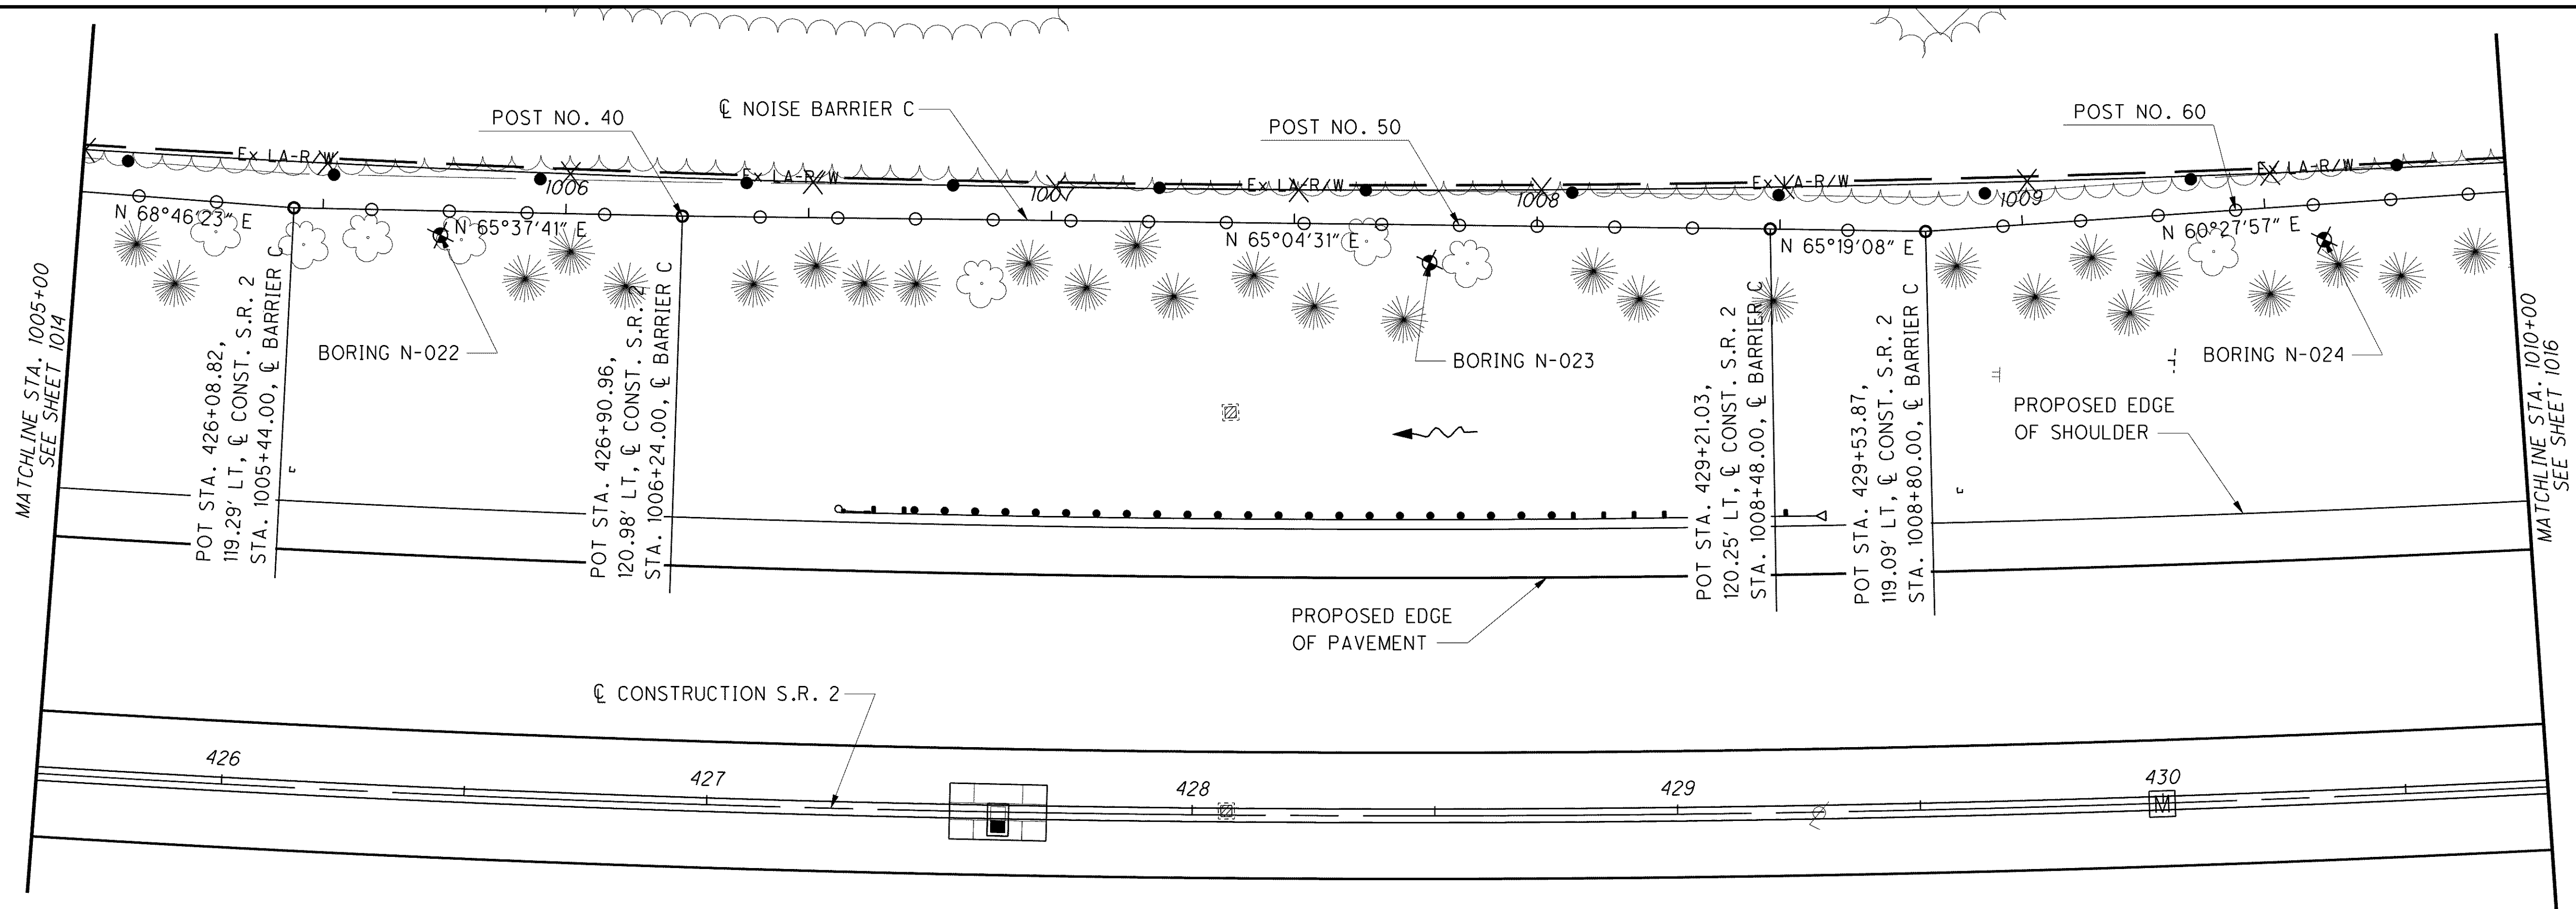




NOTES

1. POST SPACING = 16'-0".
2. FOR TOP AND BOTTOM BARRIER ELEVATIONS, SEE SHEET NO. 988/1679 AND 989/1679.

LEGEND

(XX) NOISE BARRIER ID NUMBER

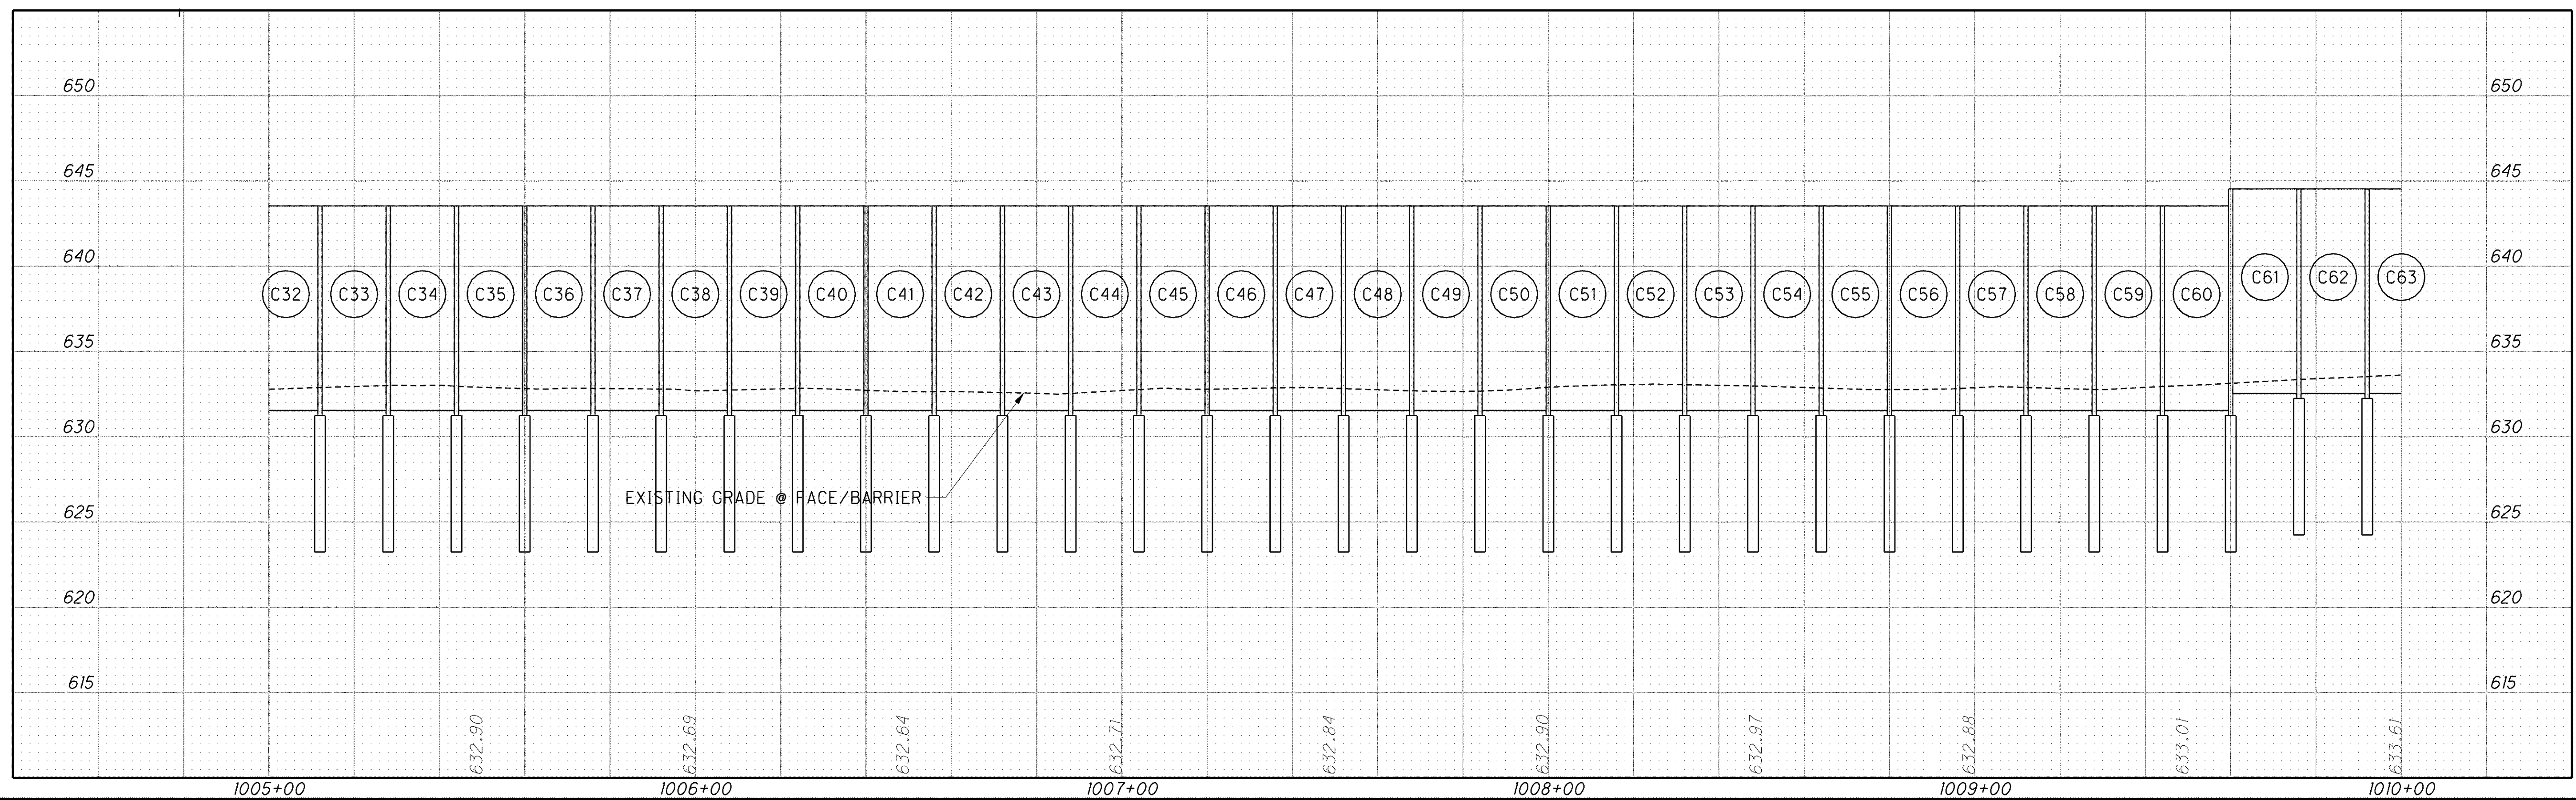

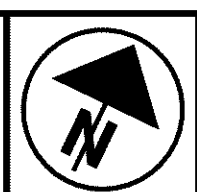

 HORIZONTAL SCALE IN FEET
 CALCULATED: DJP
 CHECKED: GGN

**NOISE BARRIER C PLAN & PROFILE
STA. 1005+00 TO STA. 1010+00**

LAK-2-3.32

1015
1679