





\\Akrn01\Data\Civil\2004108\00\13486\structures\noisebarrier\sheet\13486NPC03.dgn 6/16/2008 3:35:46 PM mmoellendick

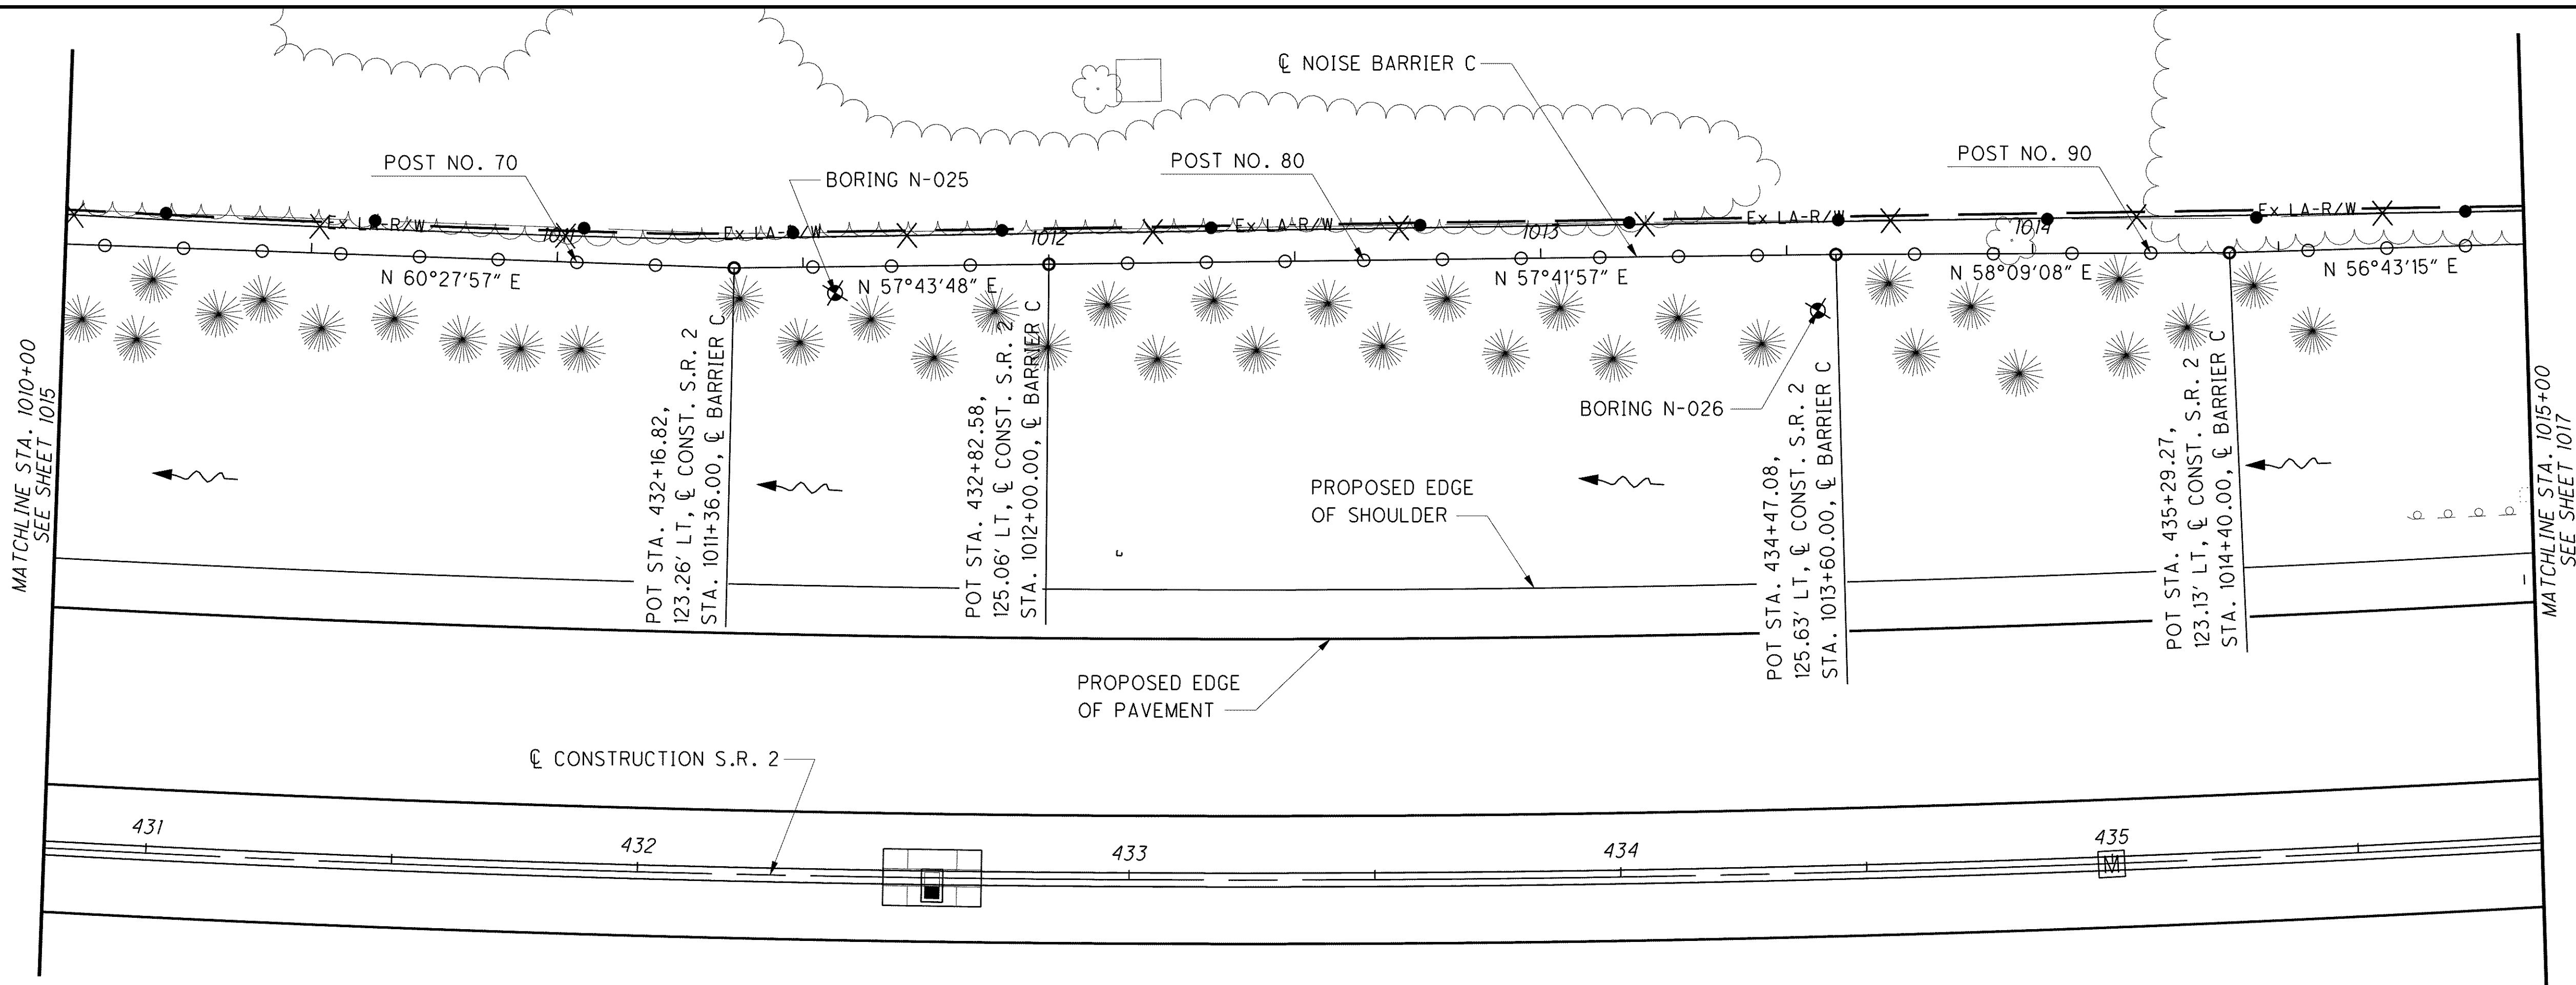

1. POST SPACING = 16'-0".
2. FOR TOP AND BOTTOM BARRIER ELEVATIONS, SEE SHEET NO. 989/1679 AND 990/1679.

**LEGEND**

XX NOISE BARRIER ID NUMBER

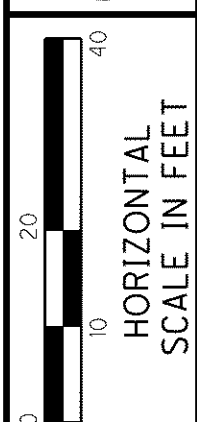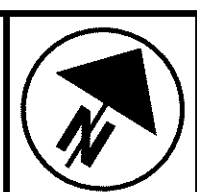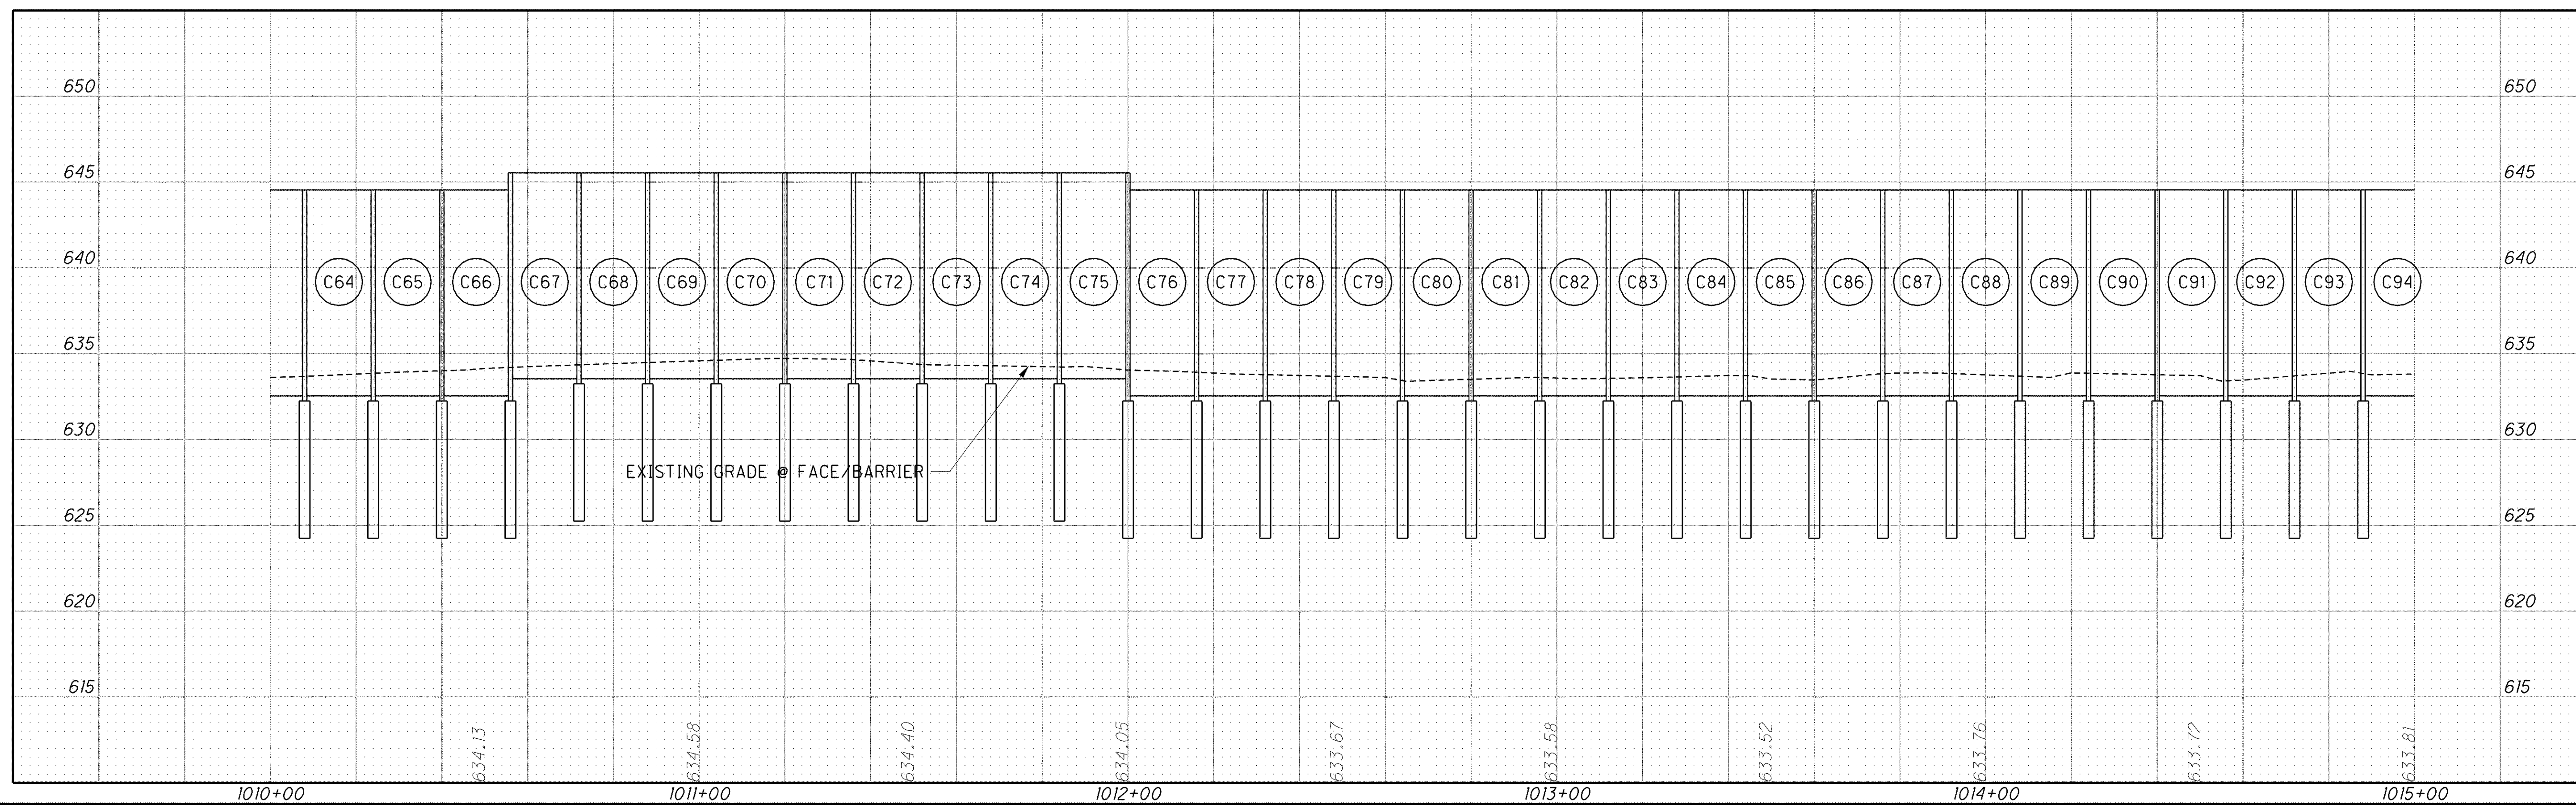

CALCULATED  
DJP  
CHECKED  
CGN

**NOISE BARRIER C PLAN & PROFILE  
STA. 1010+00 TO STA. 1015+00**

**LAK-2-3.32**

1016  
1679