


\\Akrn01\Data\Civil\2004108\00\13486\structures\noisebarrier\sheet\13486NPC04.dgn 6/16/2008 3:36:09 PM mmoellendick

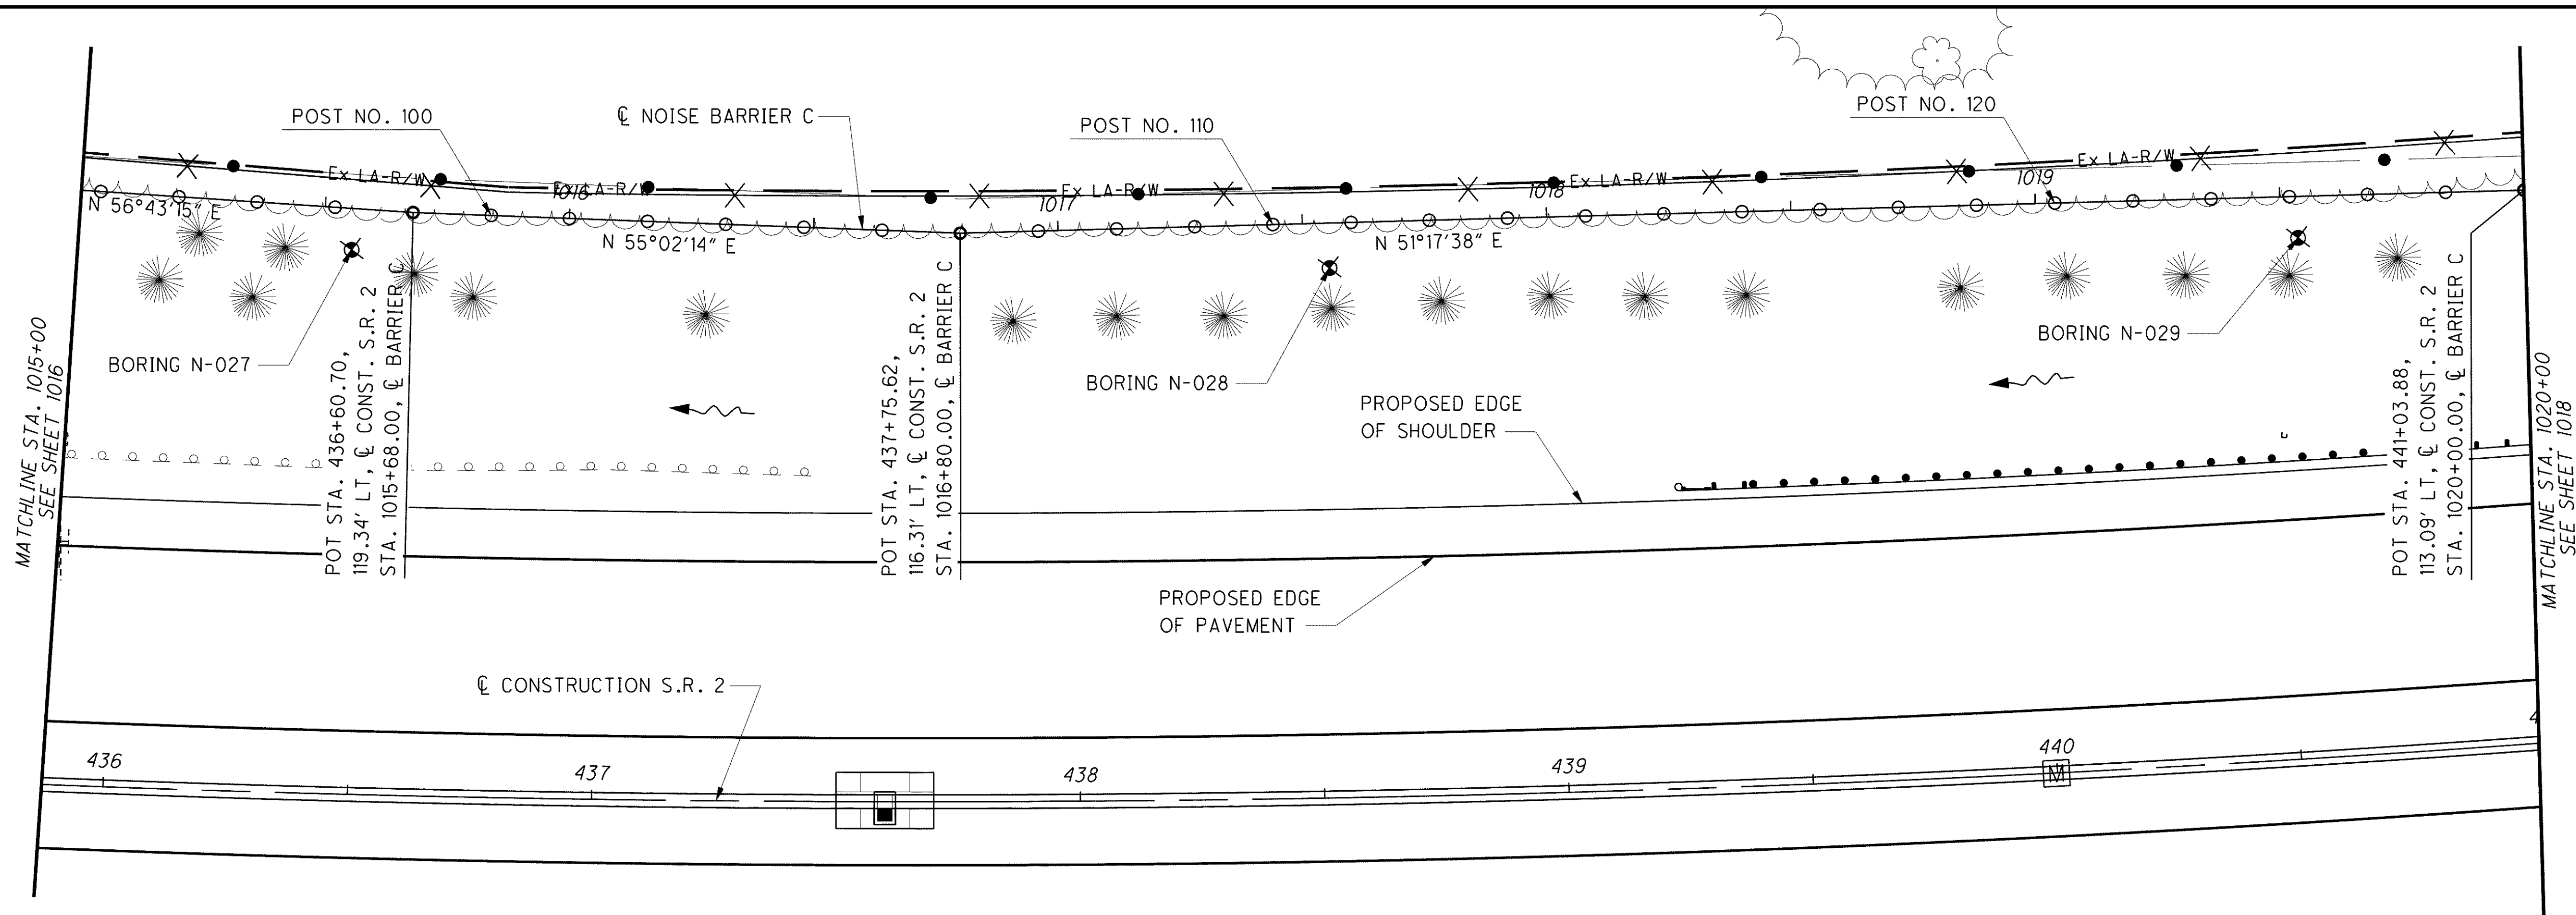


NOTES

1. POST SPACING = 16'-0".
2. FOR TOP AND BOTTOM BARRIER ELEVATIONS, SEE SHEET NO. 990/1679 AND 991/1679.

LEGEND

(XX) NOISE BARRIER ID NUMBER

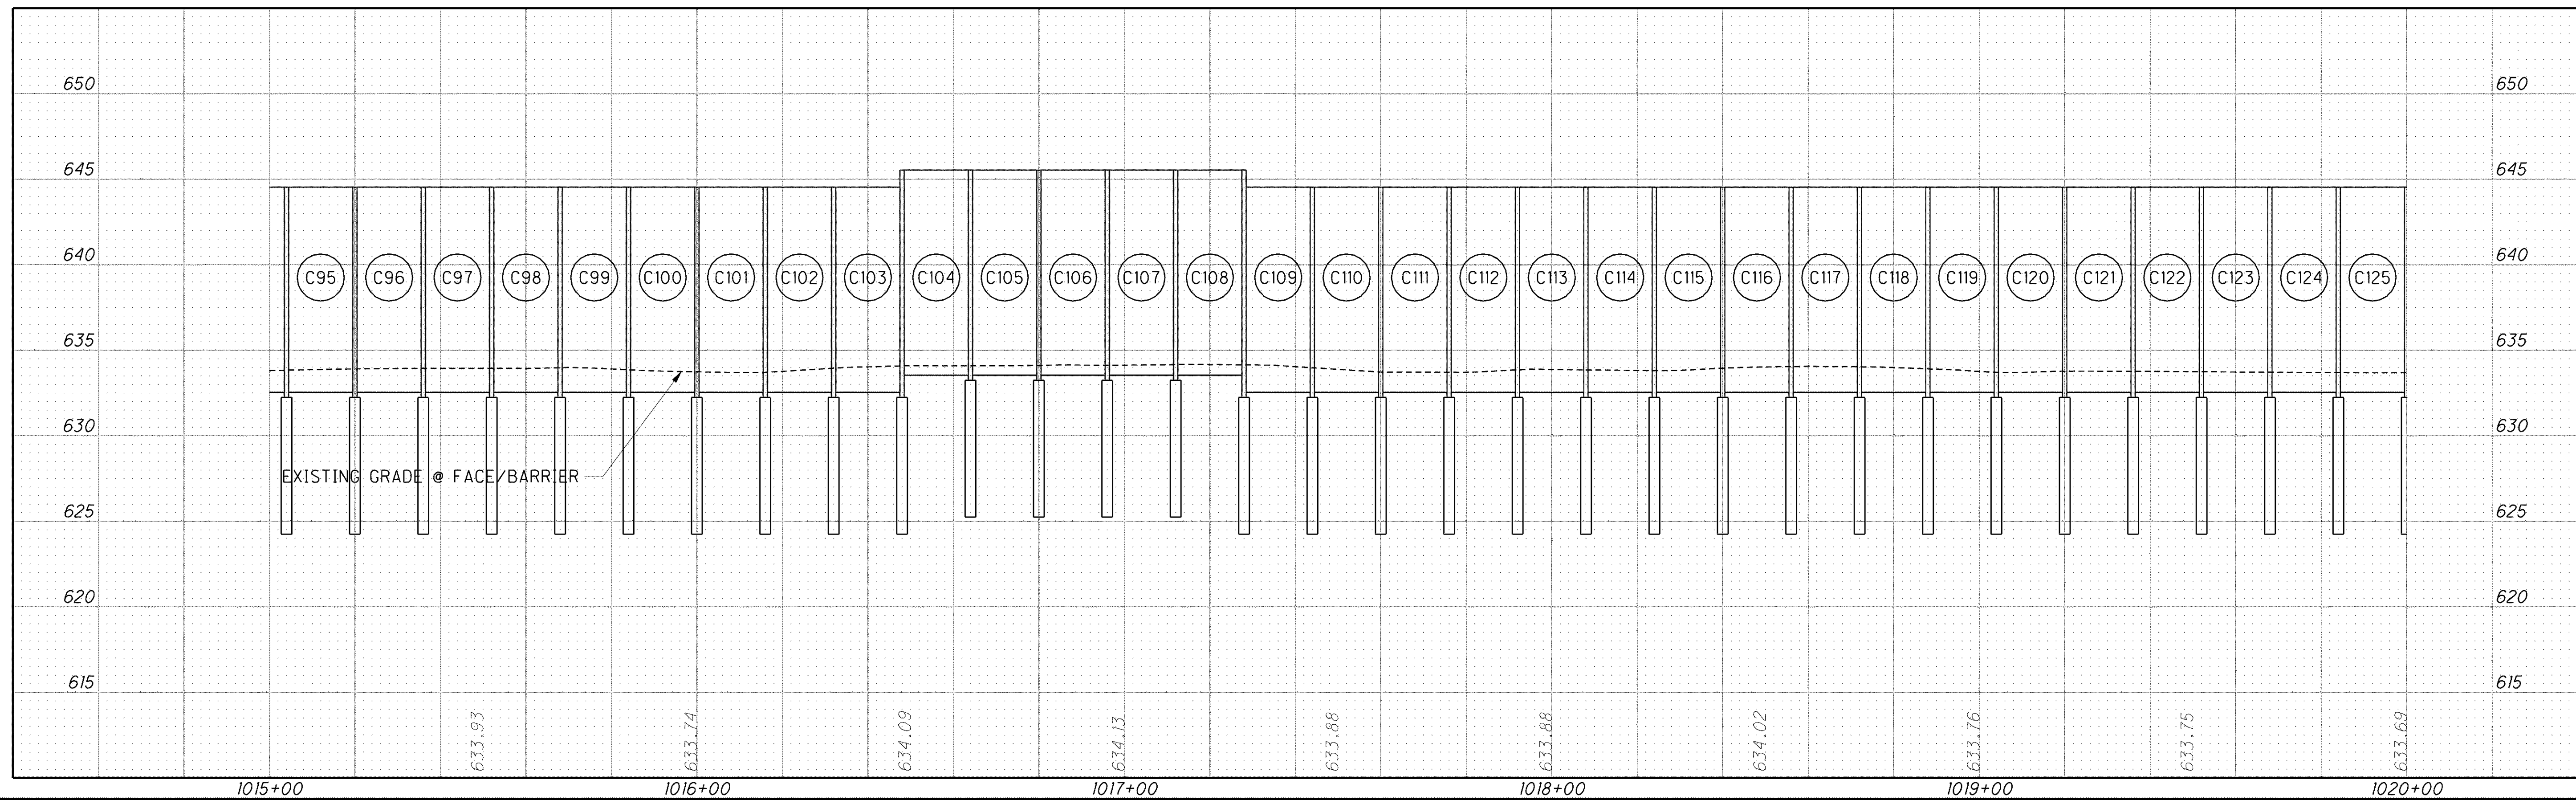

CALCULATED
DJP
CHECKED
CGN

0 10 20
HORIZONTAL
SCALE IN FEET

**NOISE BARRIER C PLAN & PROFILE
STA. 1015+00 TO STA. 1020+00**

LAK-2-3.32

1017
1679