


\\Akrn01\Data\Civil\2004108\00\13486\structures\noisebarrier\sheet\13486NPC05.dgn 6/16/2008 3:36:31 PM mmoellendick

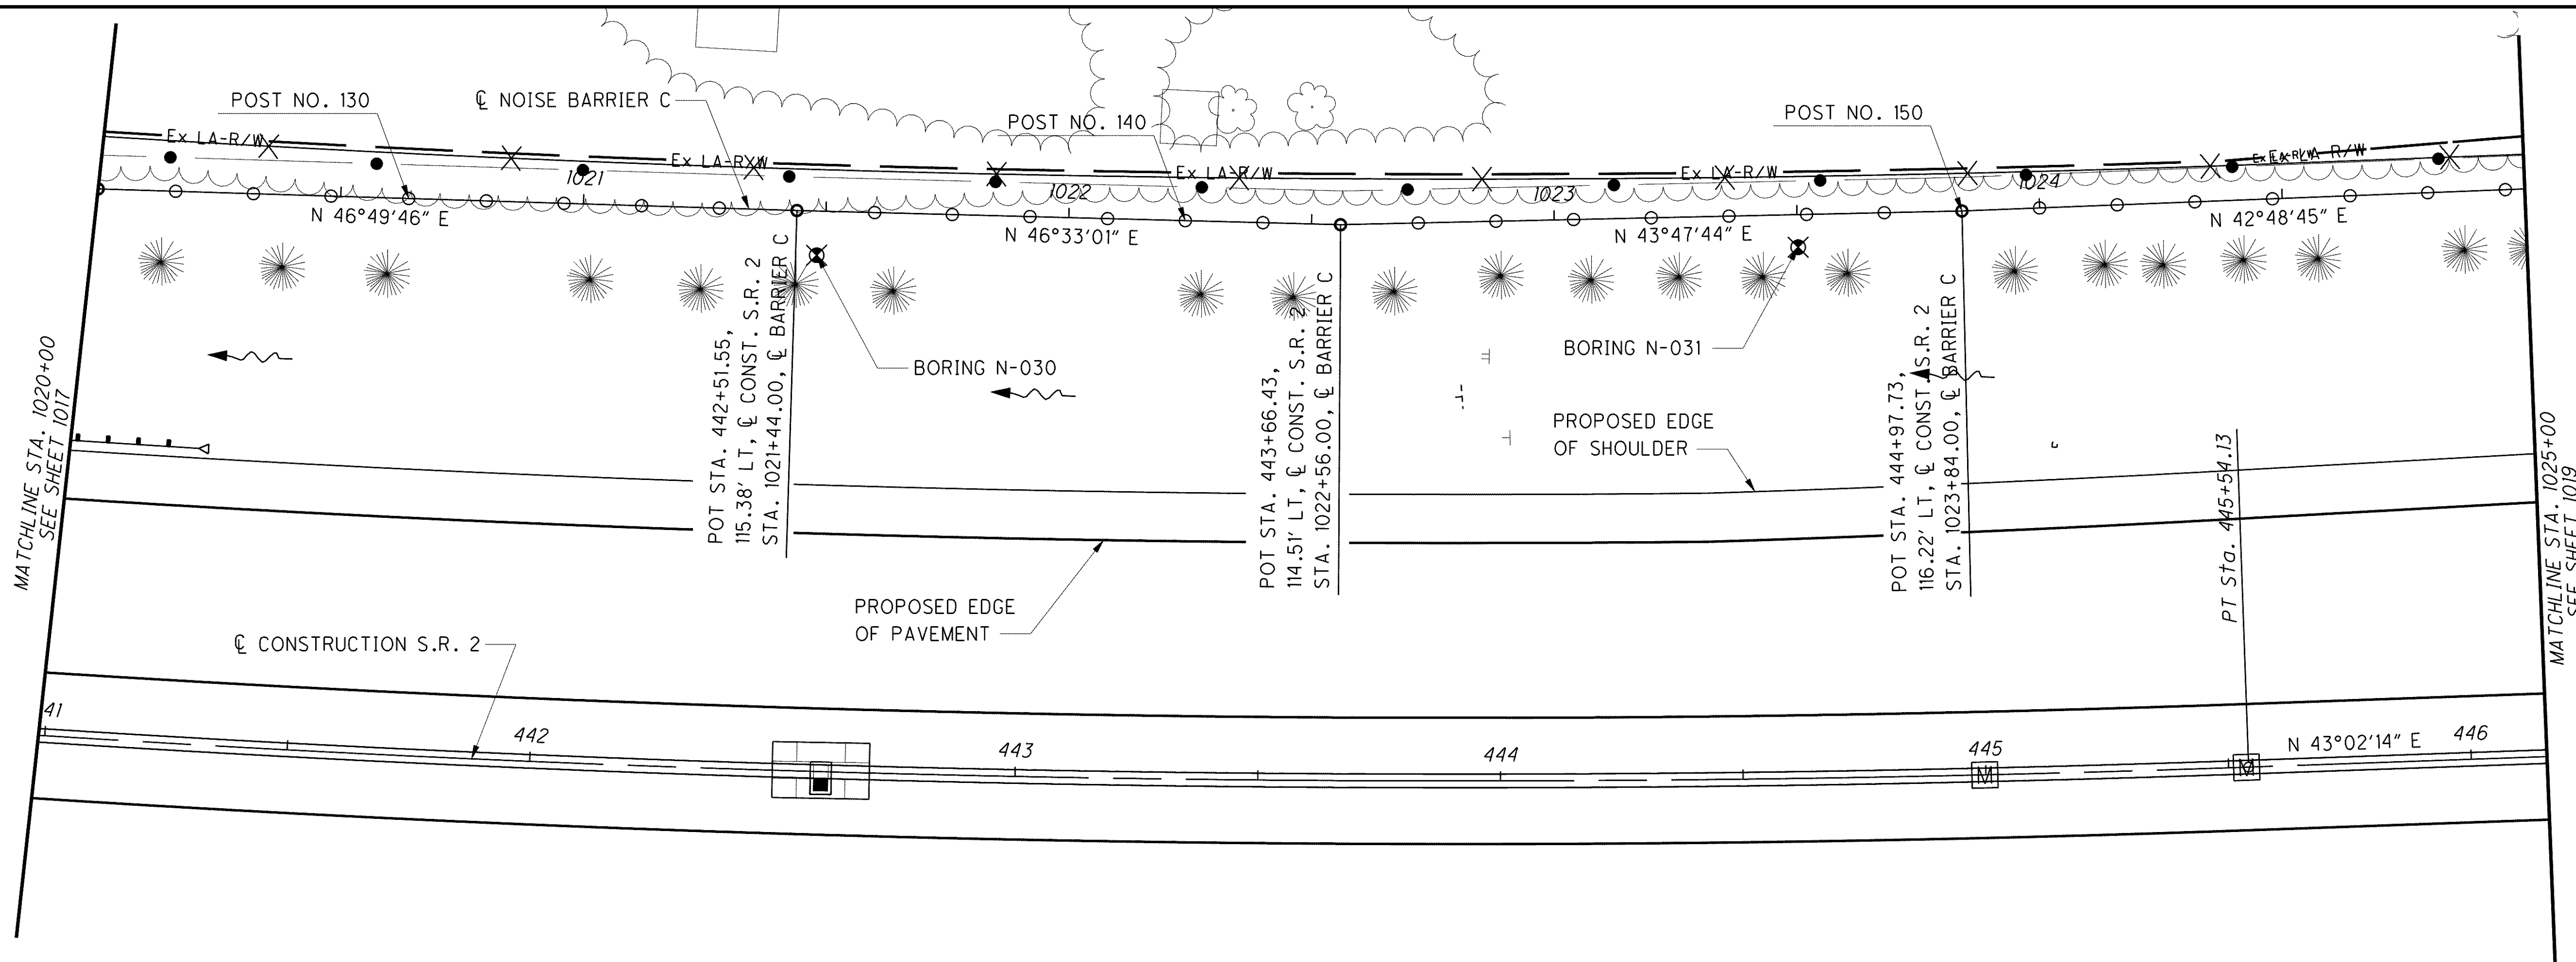


NOTES

1. POST SPACING = 16'-0".
2. FOR TOP AND BOTTOM BARRIER ELEVATIONS, SEE SHEET NO. 991/1679 TO 993/1679.

LEGEND

XX NOISE BARRIER ID NUMBER

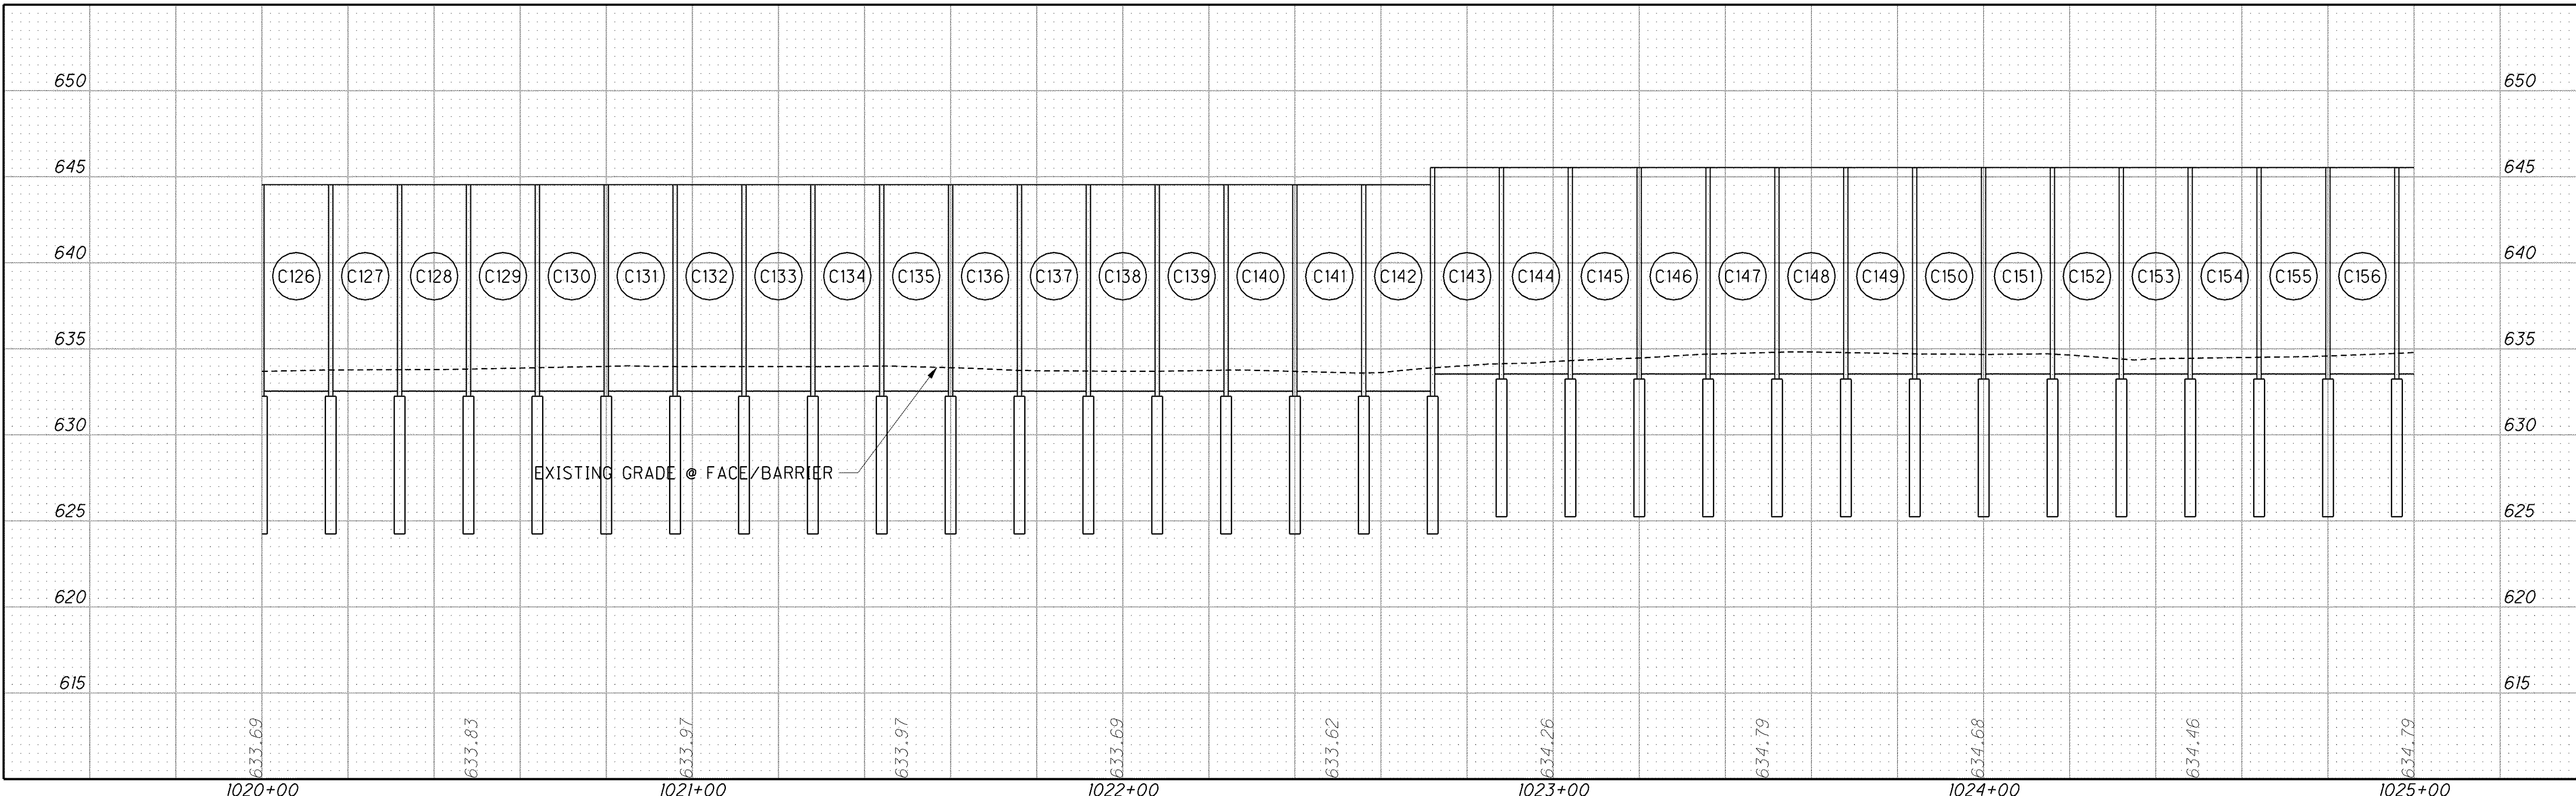

CALCULATED
DJP
CHECKED
GGN

0 10 20 40
HORIZONTAL
SCALE IN FEET

**NOISE BARRIER C PLAN & PROFILE
STA. 1020+00 TO STA. 1025+00**

LAK-2-3.32

1018
1679