


\\Akrn01\Data\Civil\2004108\00\13486\structures\noisebarrier\sheets\13486NPC06.dgn 6/16/2008 3:36:58 PM mmoellendick


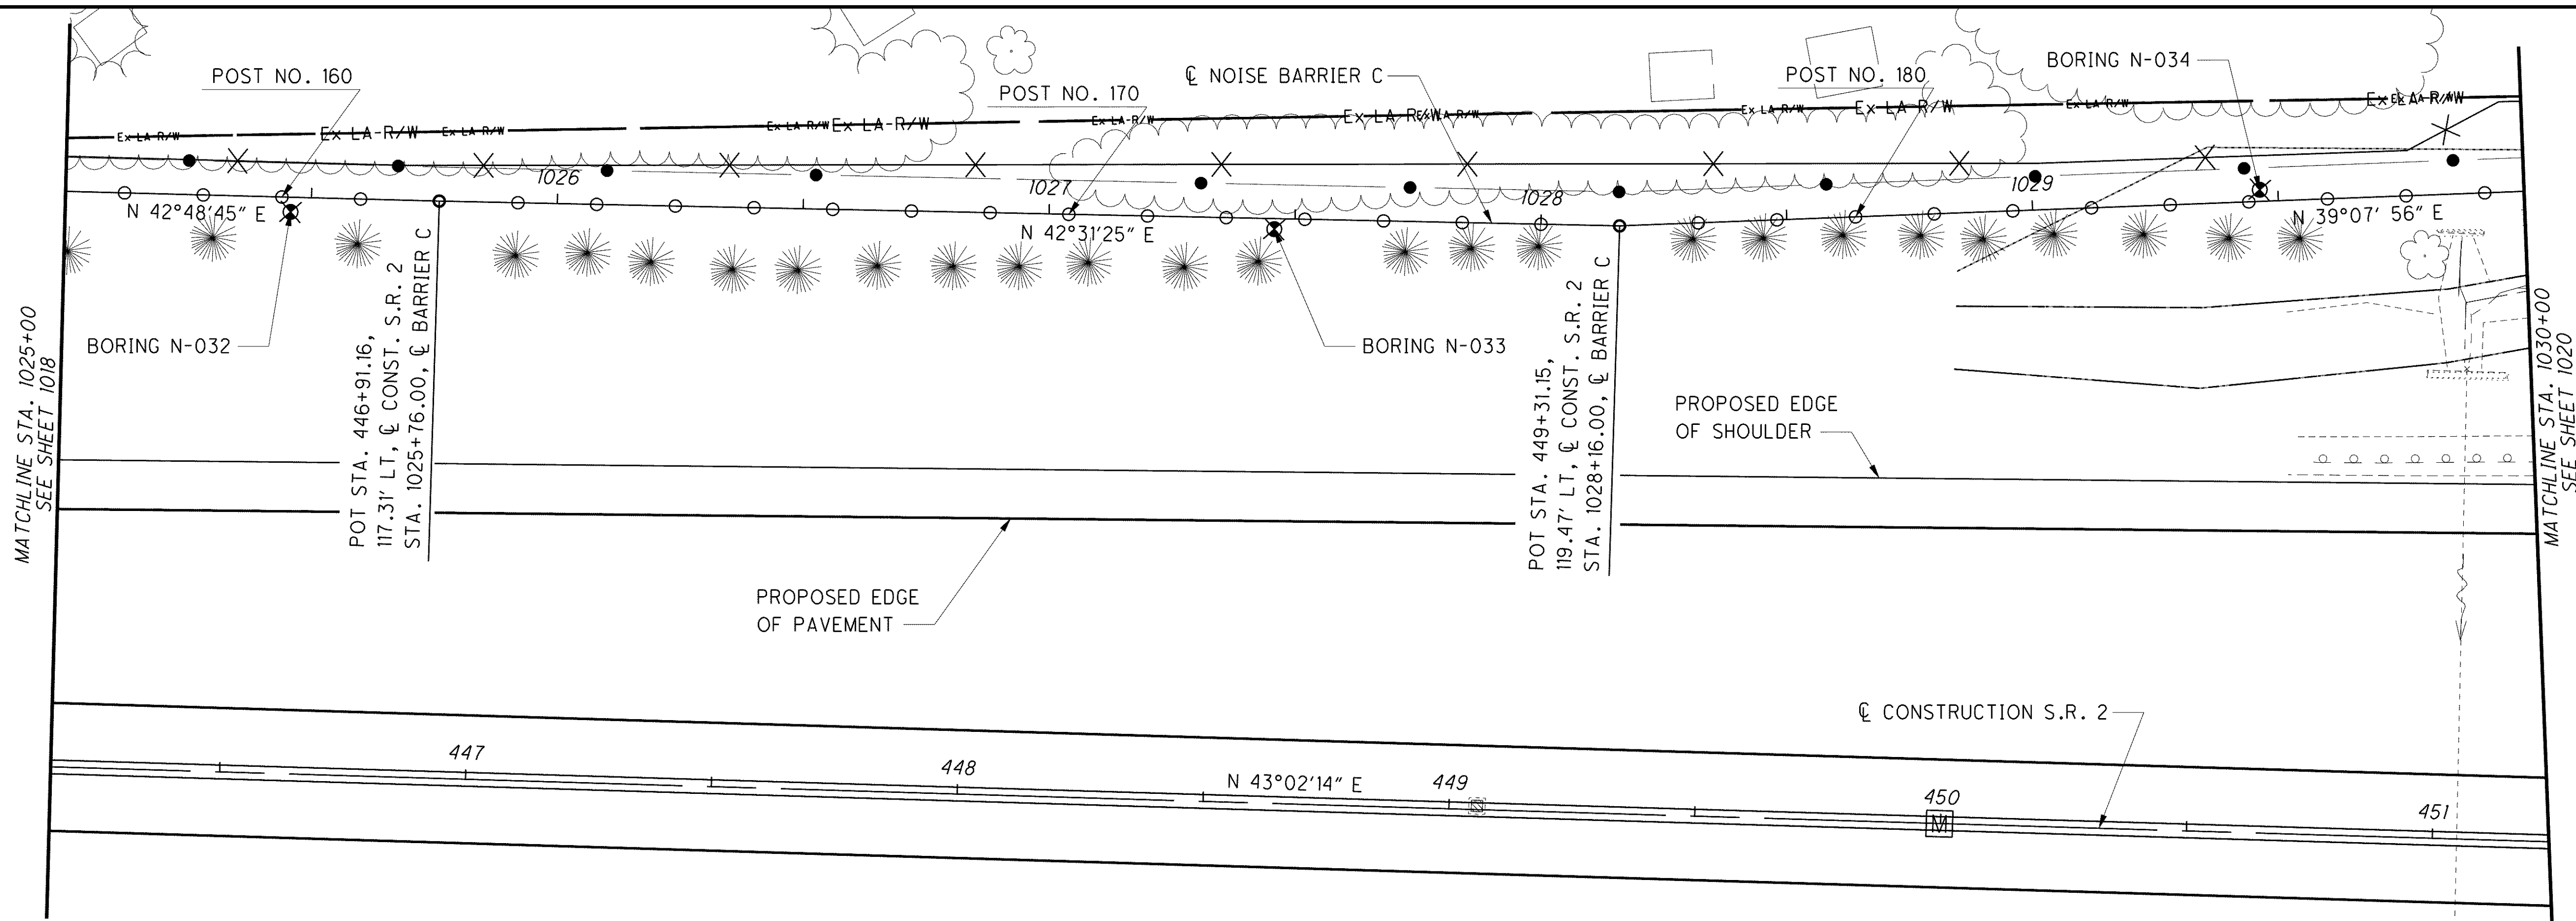


NOTES

1. POST SPACING = 16'-0".
2. FOR TOP AND BOTTOM BARRIER ELEVATIONS, SEE SHEET NO. 993/1679 AND 994/1679.

LEGEND

XX NOISE BARRIER ID NUMBER

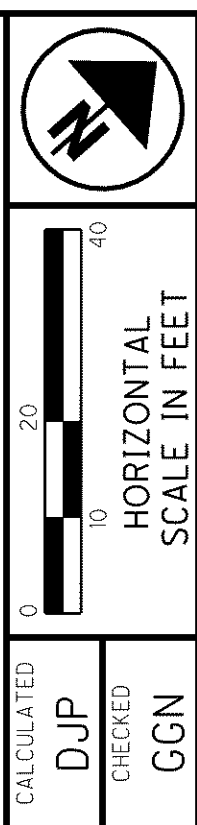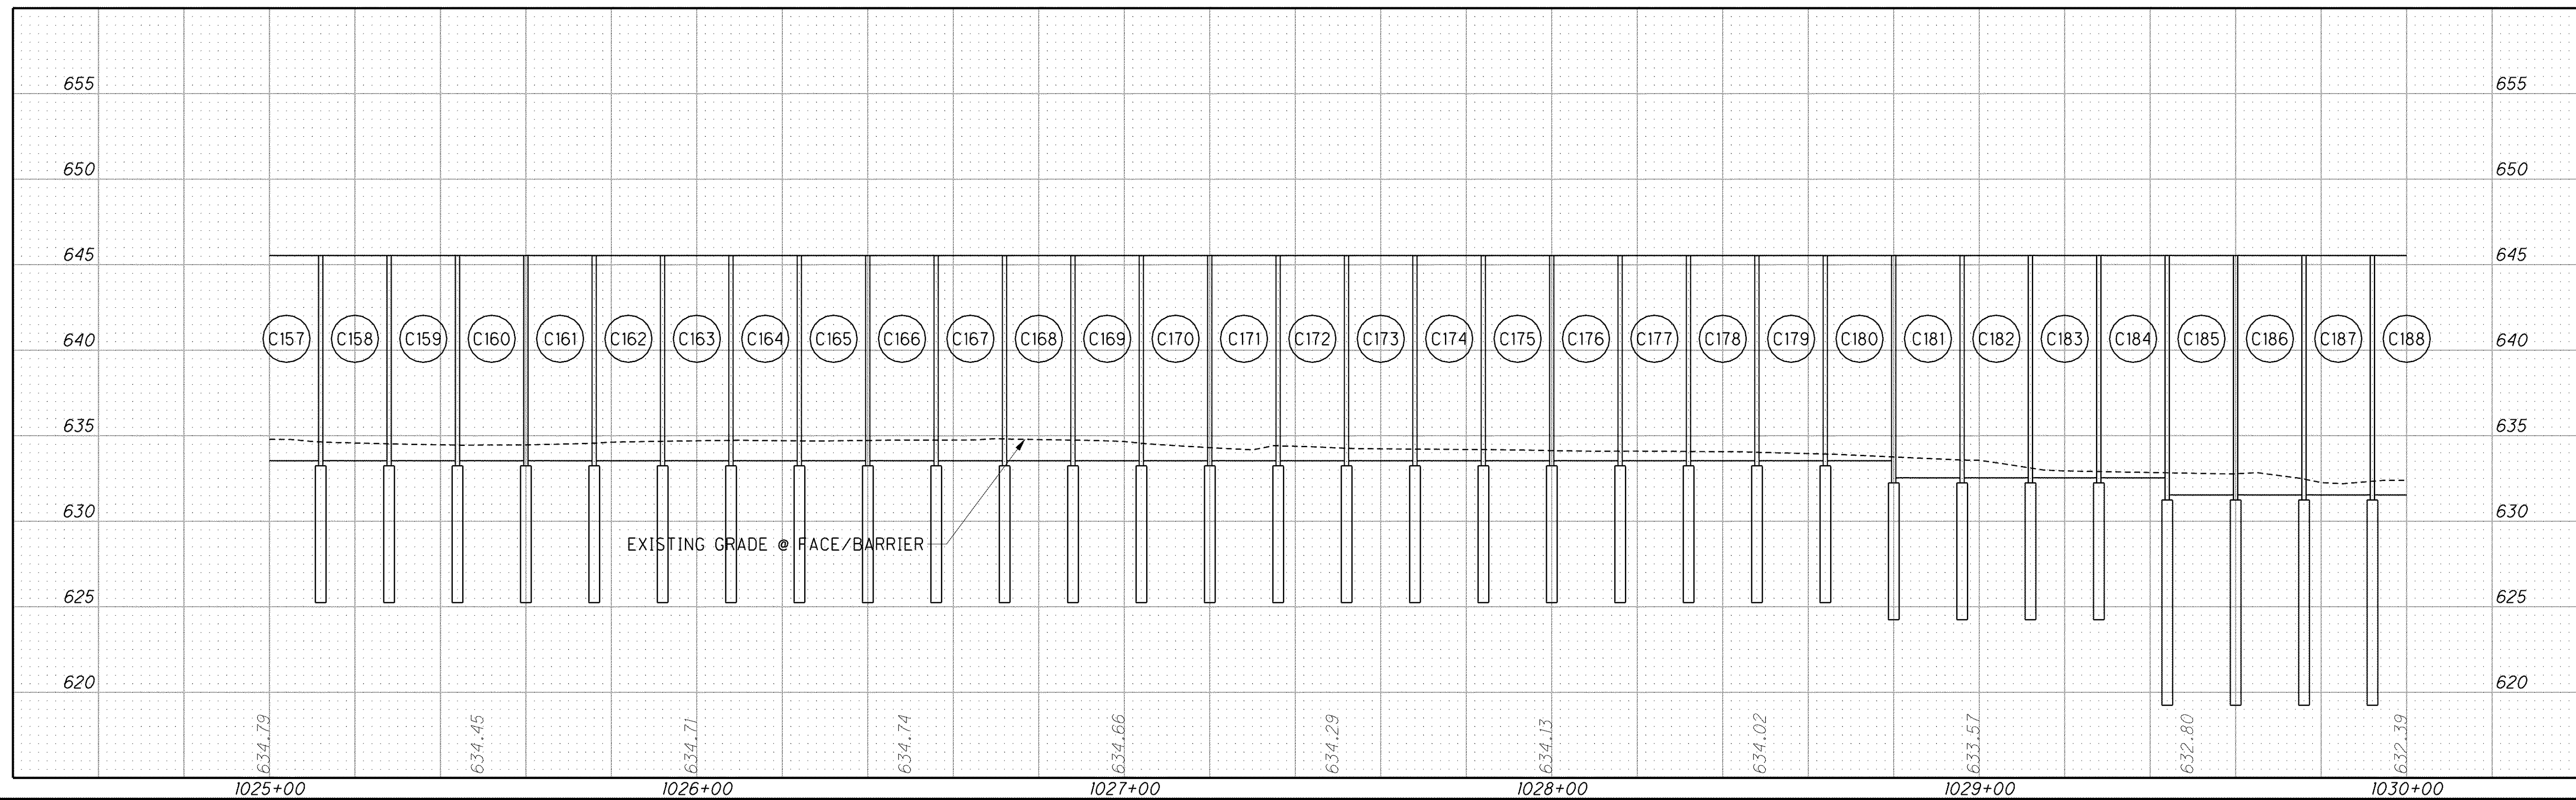

NOISE BARRIER C PLAN & PROFILE
STA. 1025+00 TO STA. 1030+00

LAK-2-3.32

1019
1679