


\\Akrn01\Data\Civil\2004108\00\13486_structures\noisebarrier_sheets\13486NPD02.dgn 6/16/2008 3:39:45 PM mmoellendick

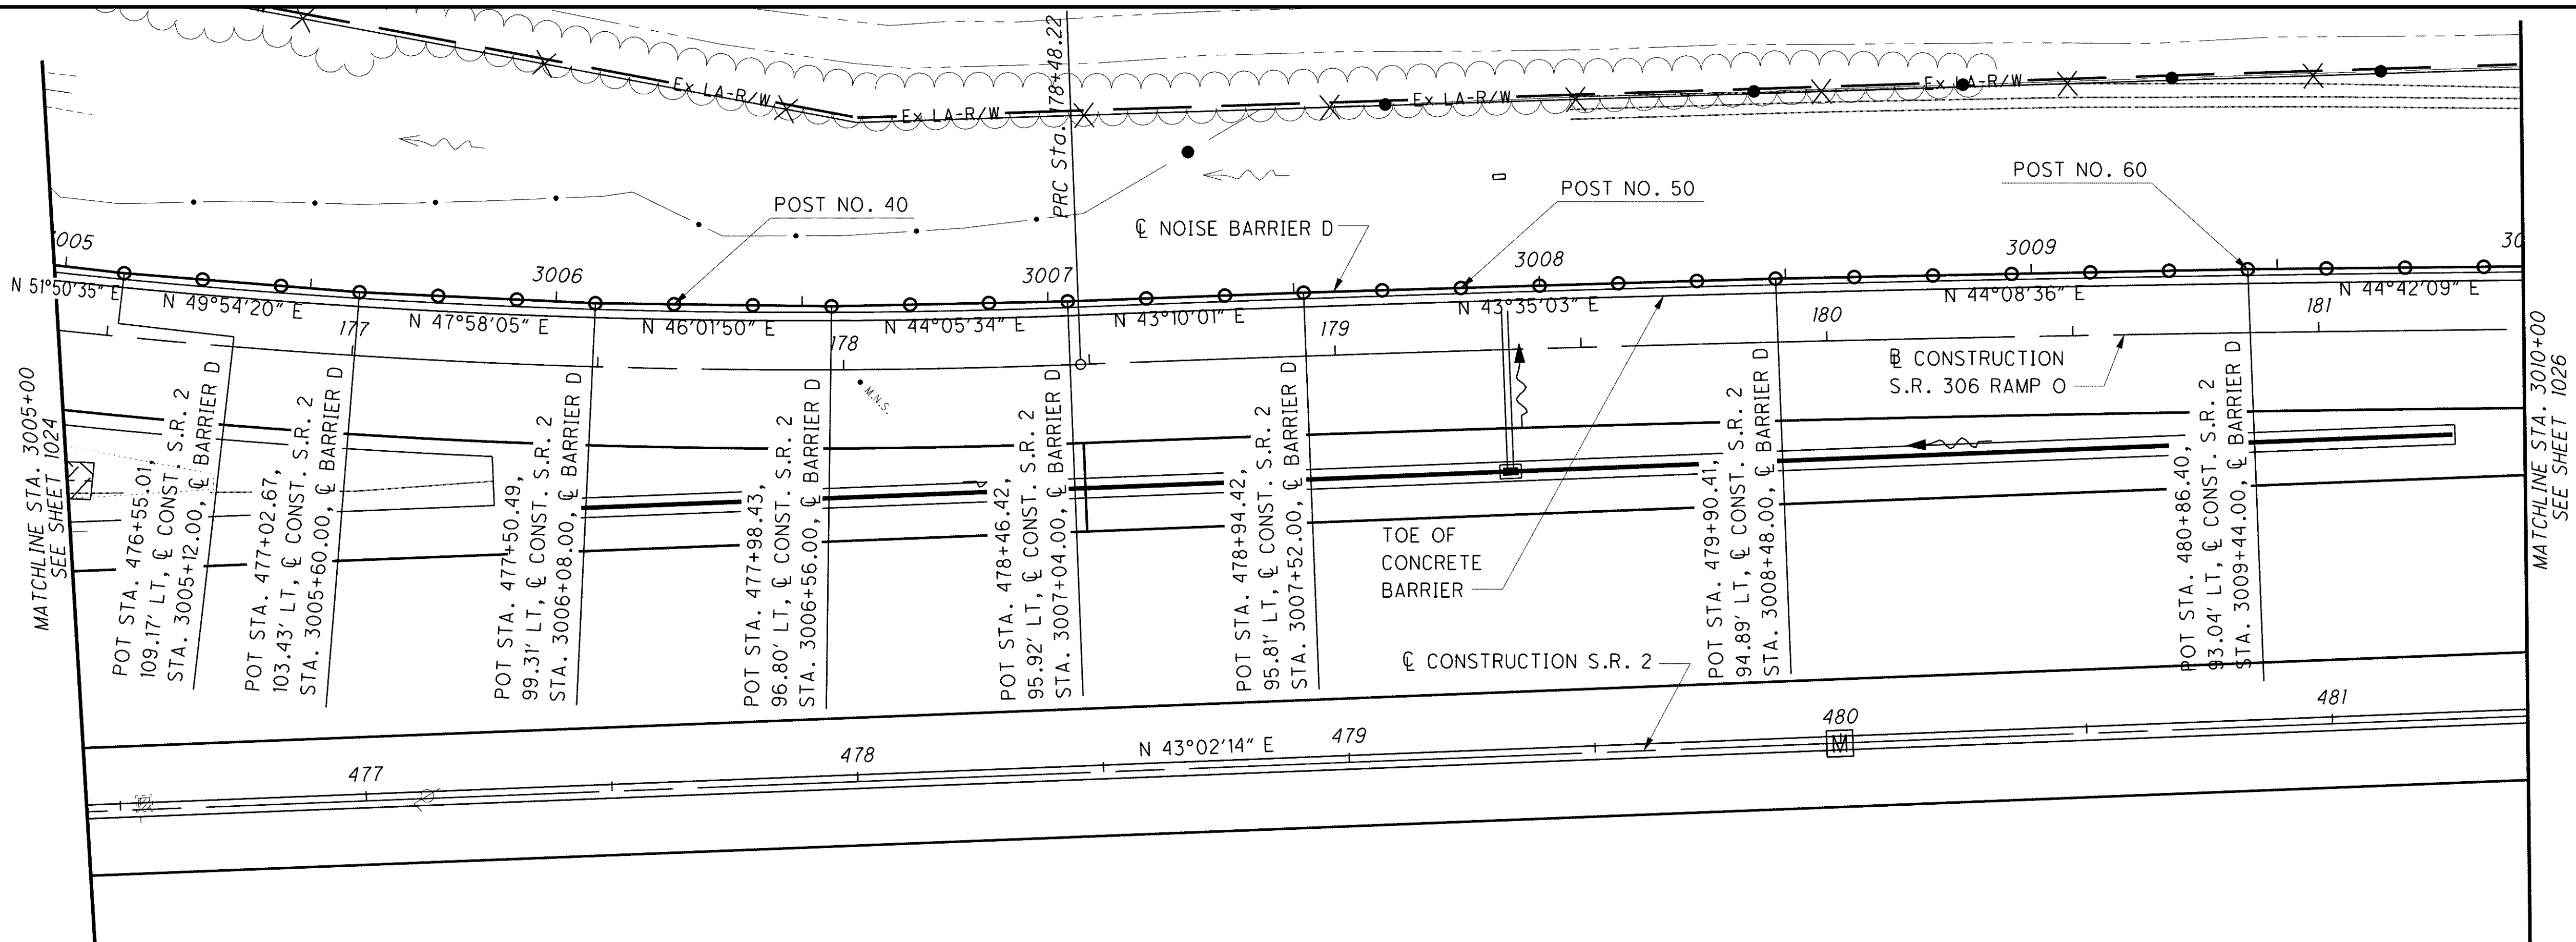


NOTES

1. POST SPACING = 16'-0" .
2. FOR TOP AND BOTTOM BARRIER ELEVATIONS, SEE SHEET NO. 999/1679 AND 1000/1679 .

LEGEND

(XX) NOISE BARRIER ID NUMBER

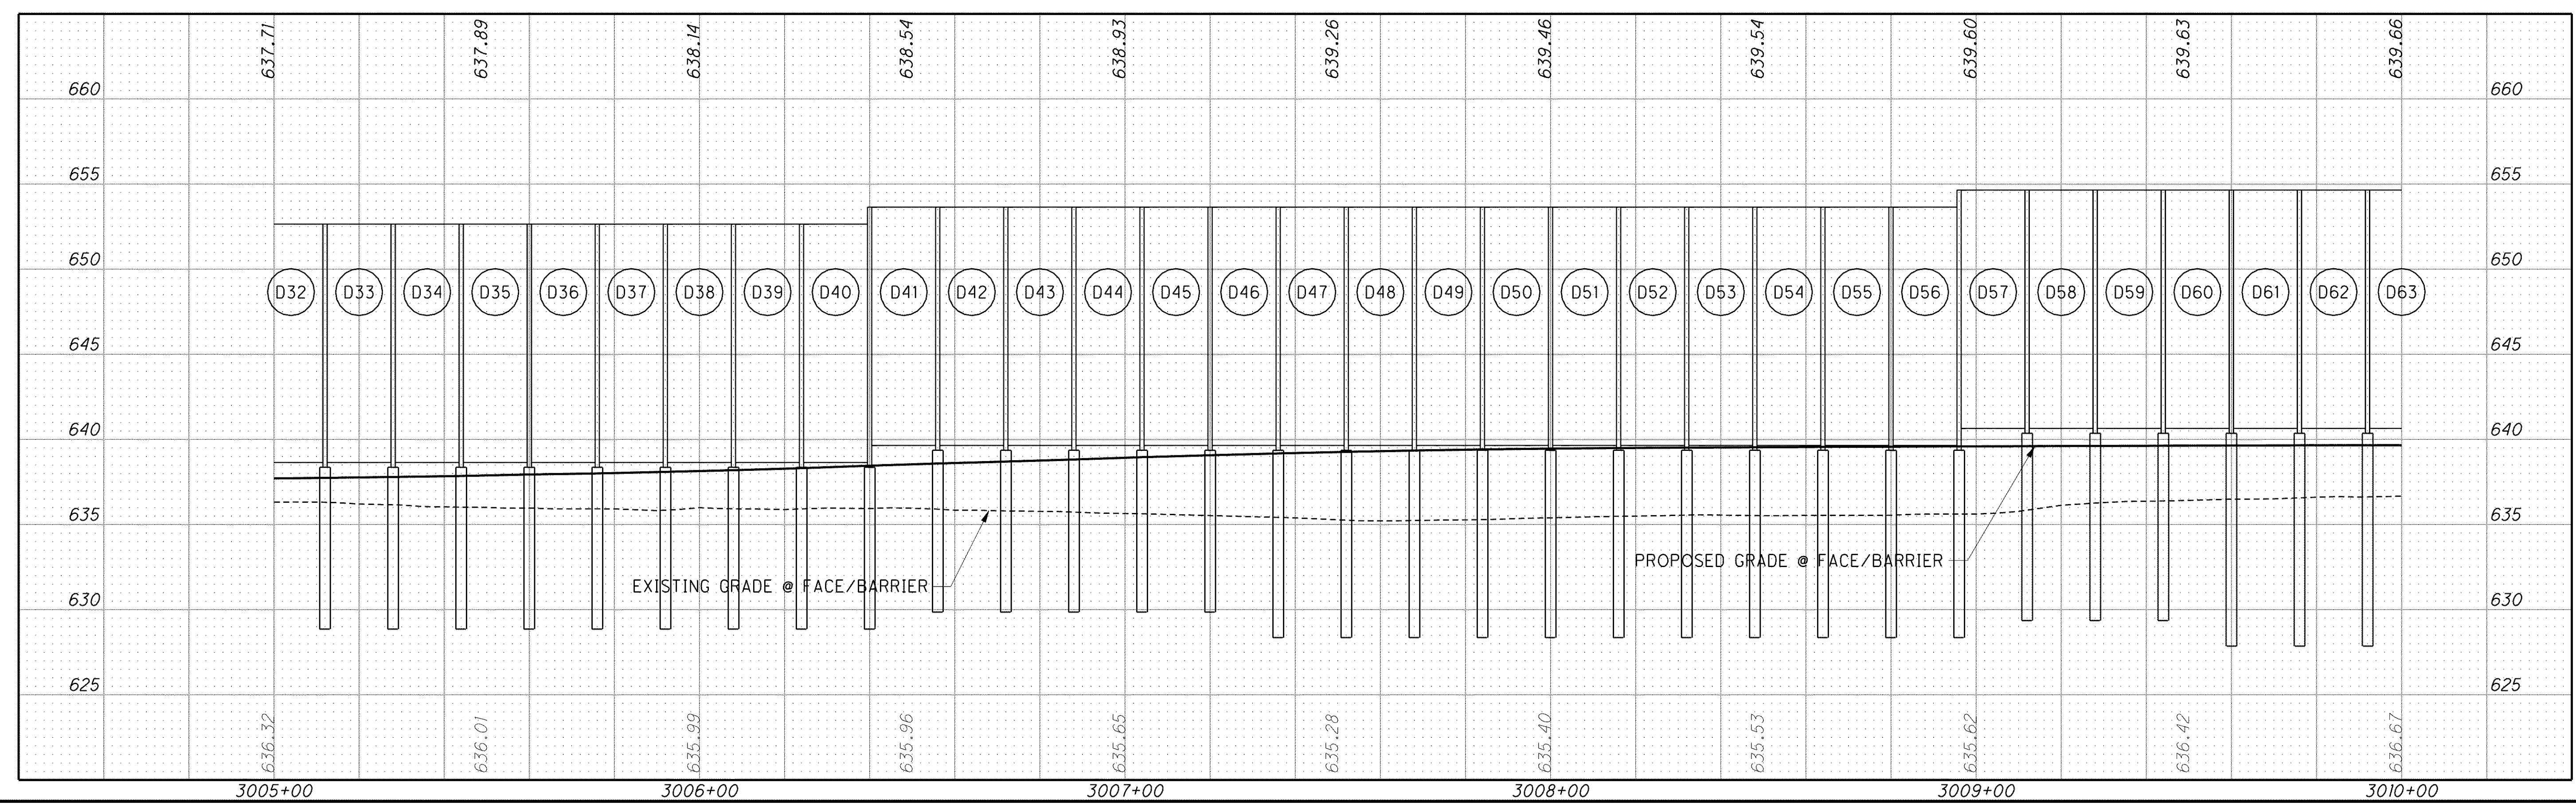

0 10 20 40
HORIZONTAL SCALE IN FEET

CALCULATED: DJP
CHECKED: GGN

NOISE BARRIER D PLAN & PROFILE
STA. 3005+00 TO STA. 3010+00

LAK-2-3.32

1025
1679