


\\Akrn01\Data\Civil\2004108\00\13486\structures\noisebarrier\sheets\13486NPD03.dgn 6/16/2008 3:40:12 PM mmoellendick


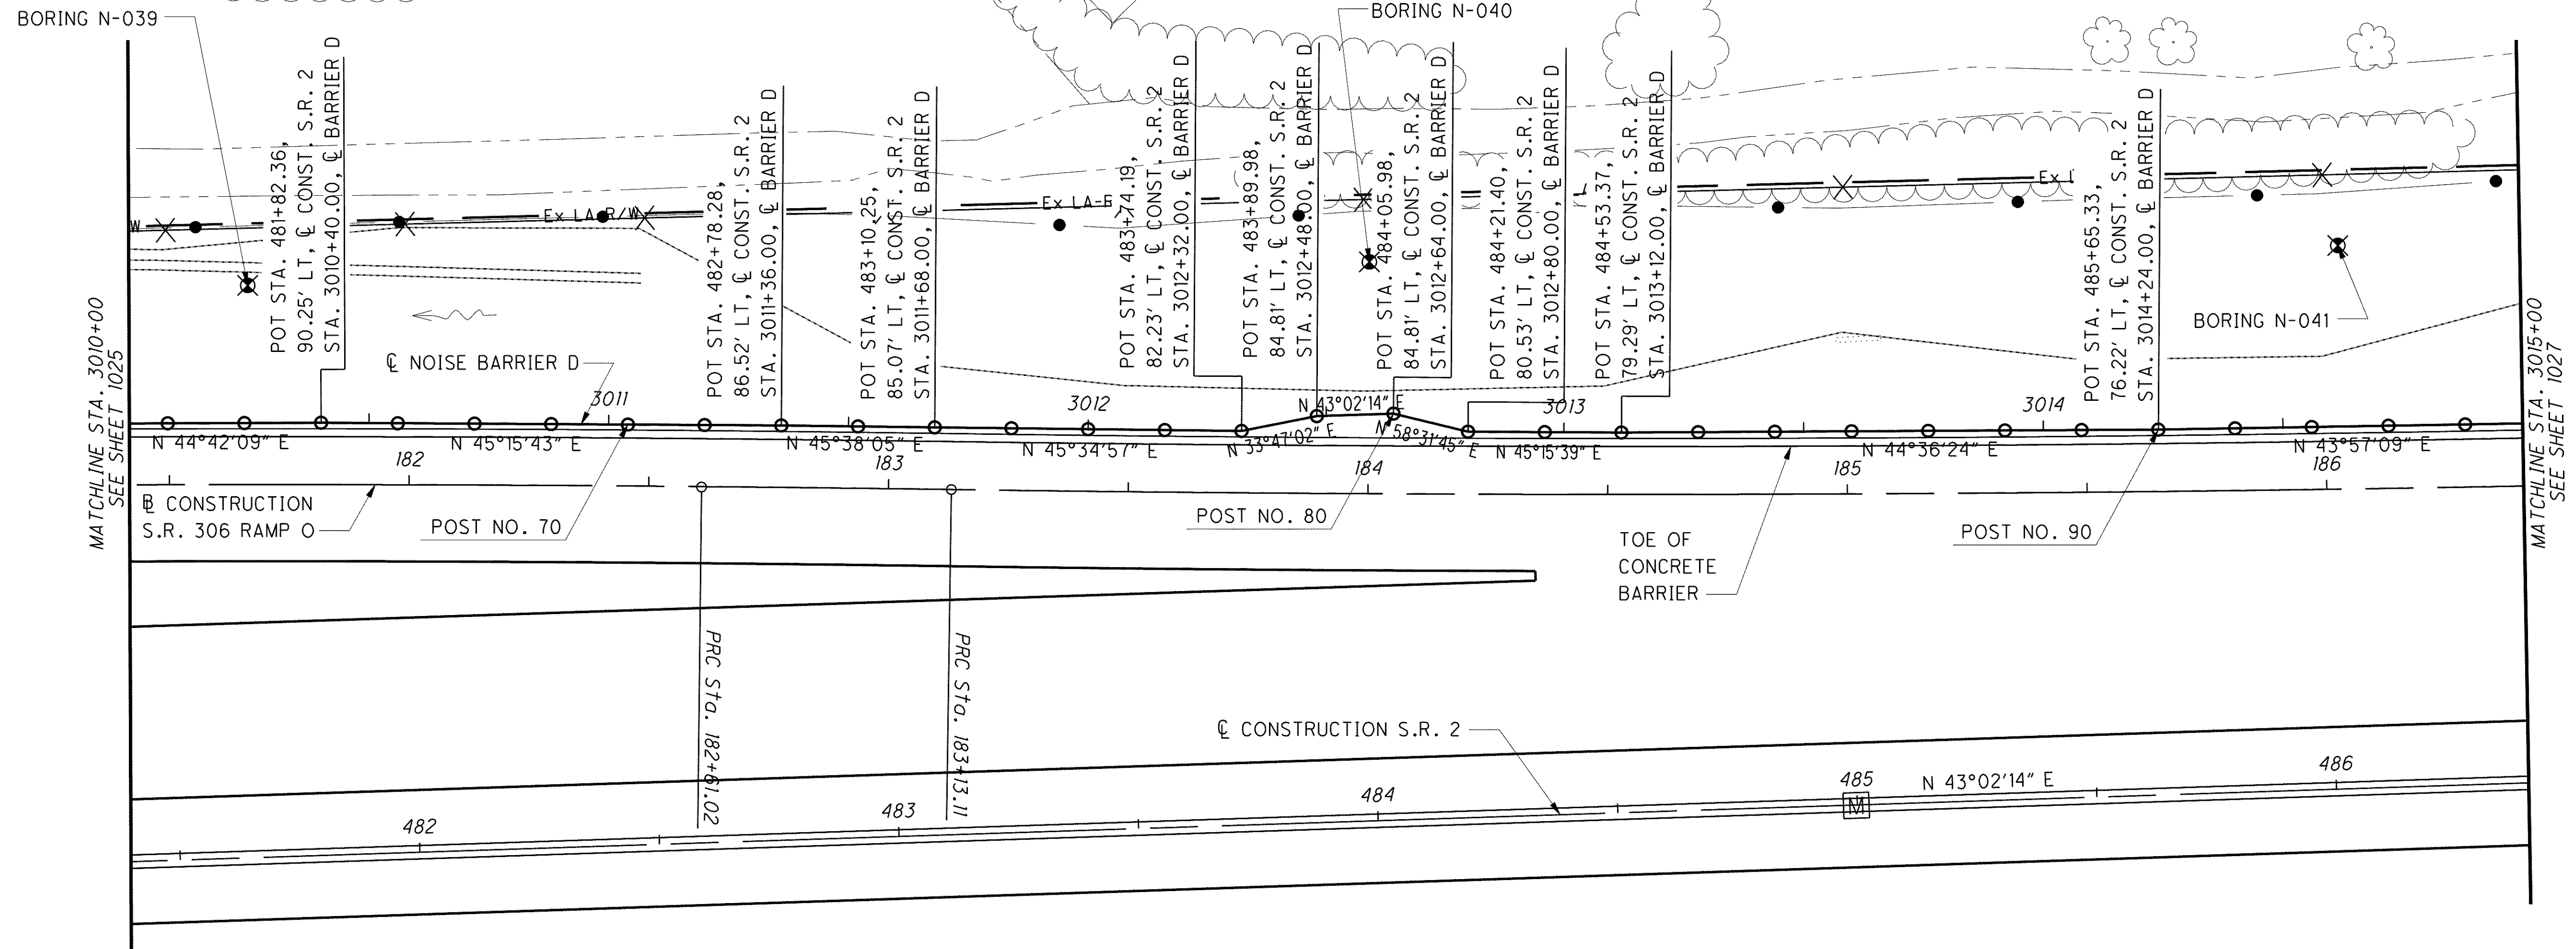


NOTES

1. POST SPACING = 16'-0".
2. FOR TOP AND BOTTOM BARRIER ELEVATIONS, SEE SHEET NO. 1000/1679 AND 1001/1679.

LEGEND

(XX) NOISE BARRIER ID NUMBER

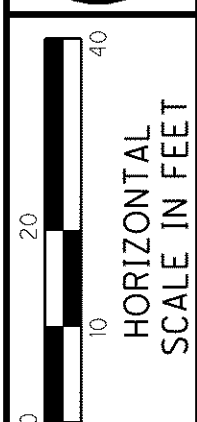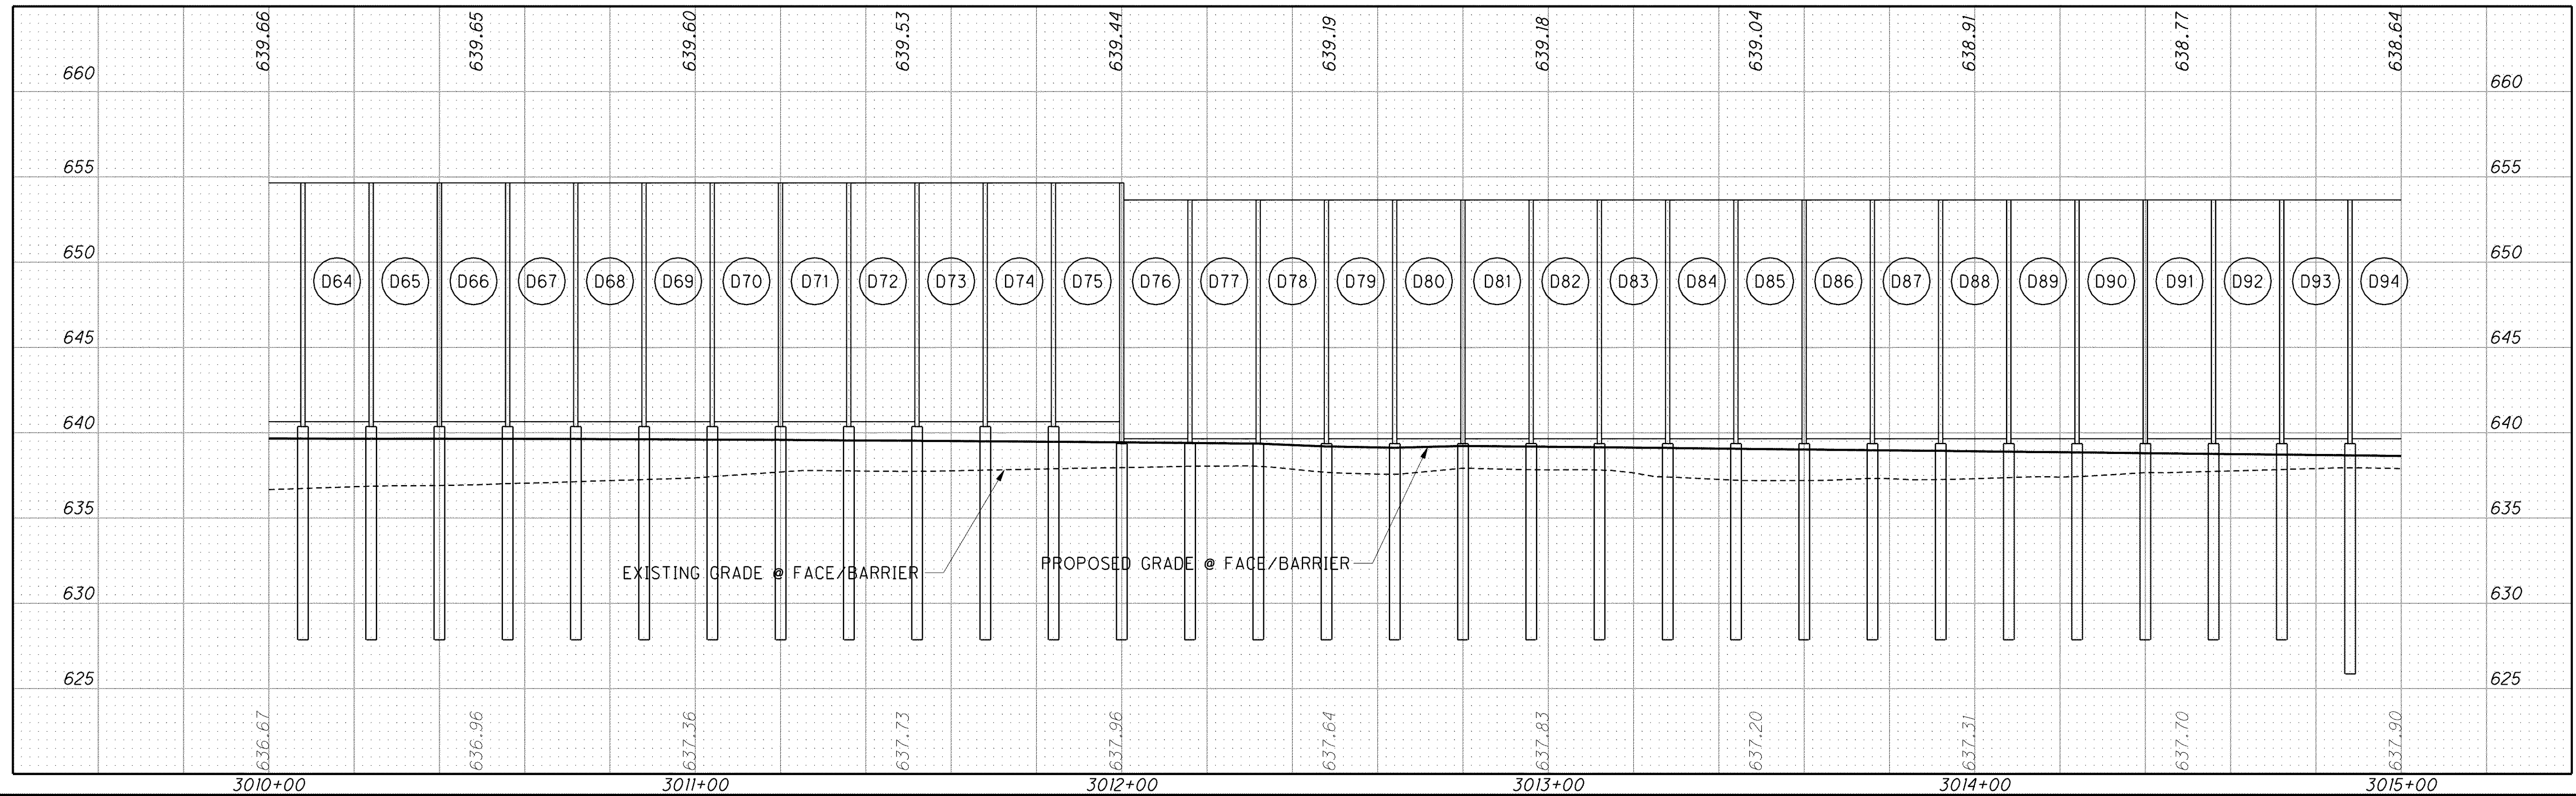

CALCULATED
DJP
CHECKED
GGN

**NOISE BARRIER D PLAN & PROFILE
STA. 3010+00 TO STA. 3015+00**

LAK-2-3.32

1026
1679