


\\Akrn01\Data\Civil\2004108\00\13486\structures\noisebarrier\sheet\13486NP05.dgn 6/16/2008 3:41:07 PM mmoellendick


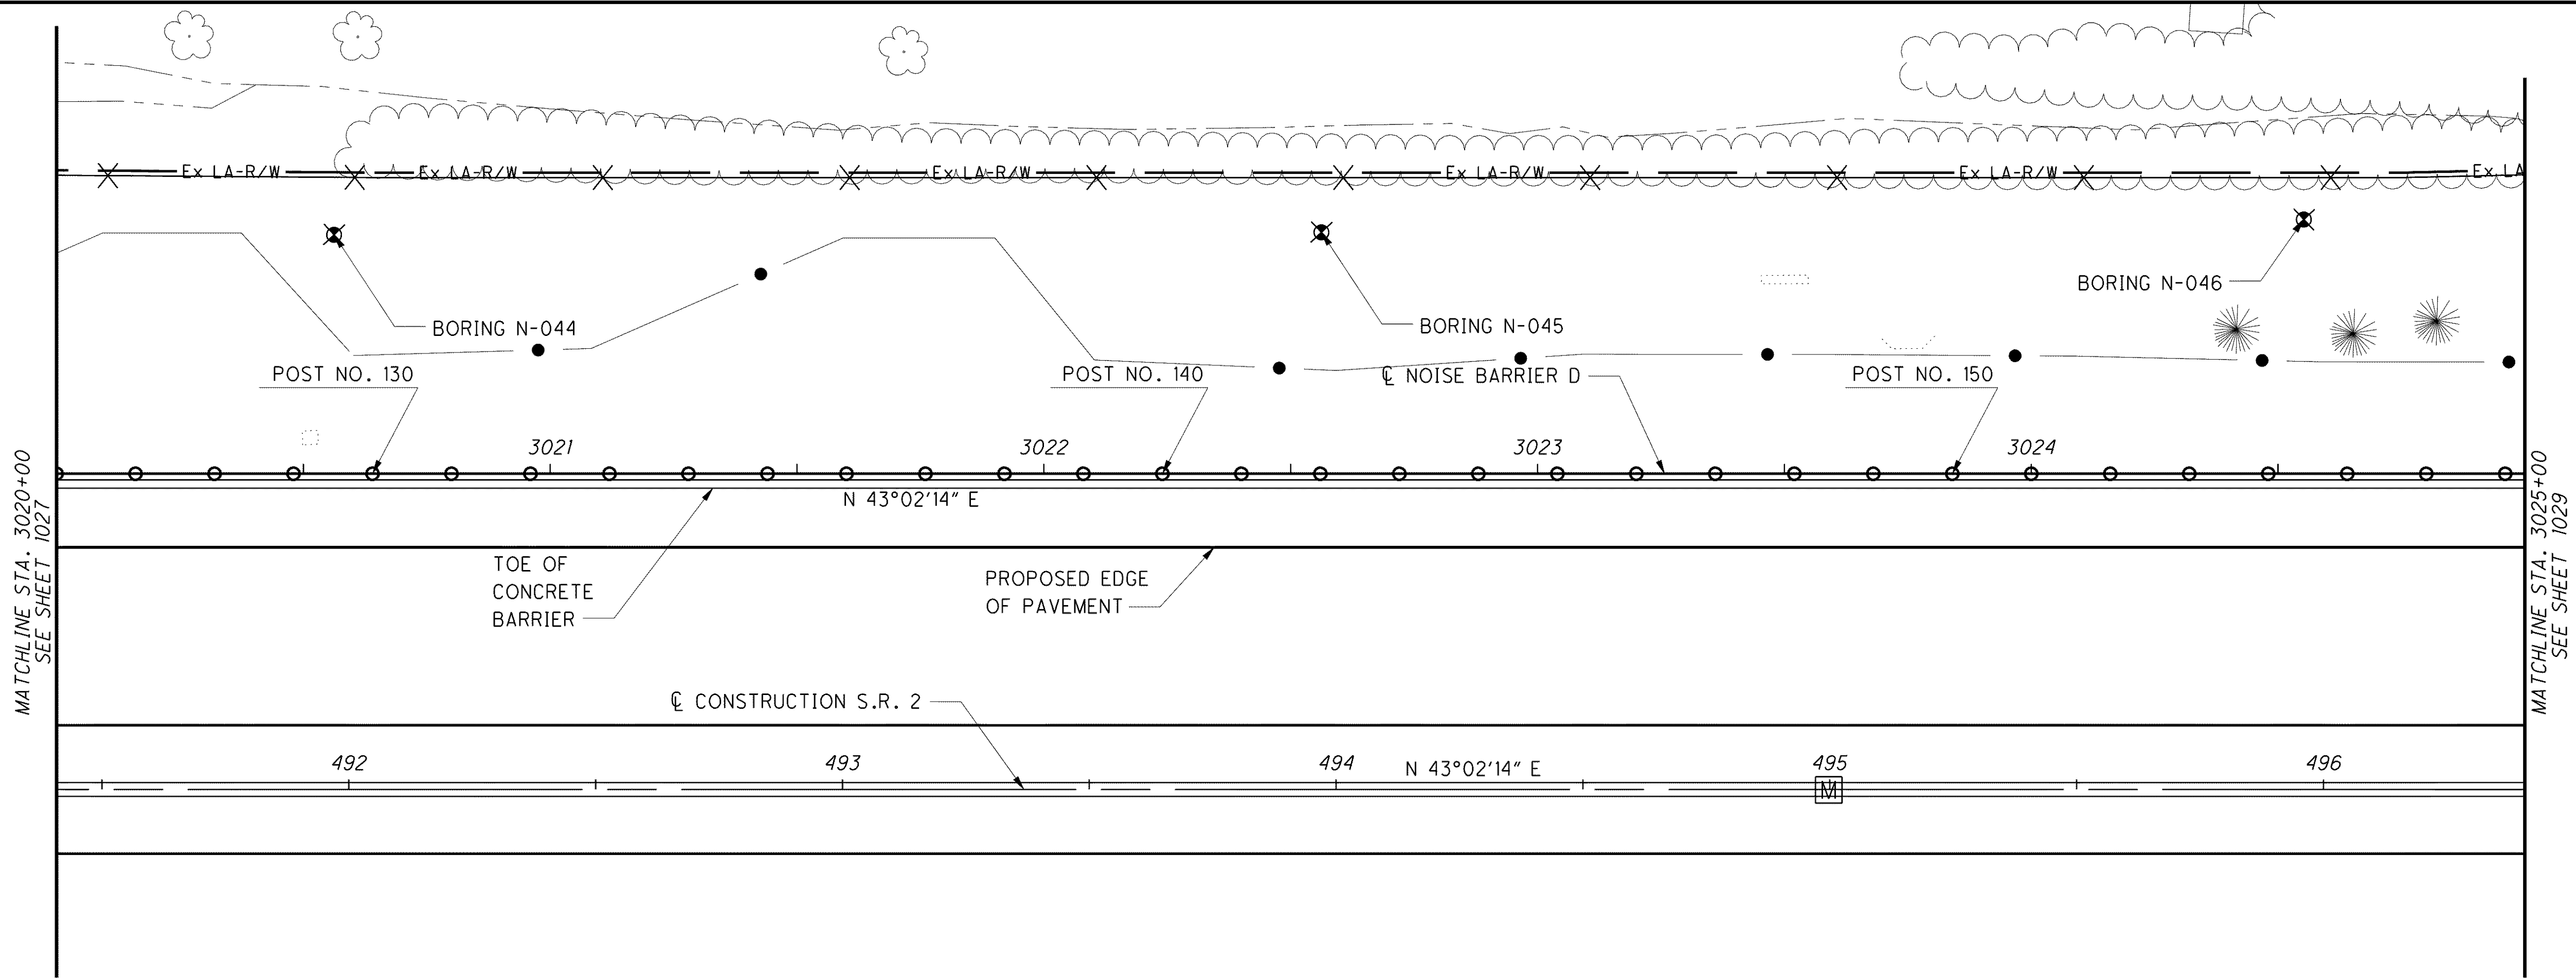


NOTES

1. POST SPACING = 16'-0".
2. FOR TOP AND BOTTOM BARRIER ELEVATIONS, SEE SHEET NO. 1002/1679 AND 1003/1679.

LEGEND

⊗ NOISE BARRIER ID NUMBER

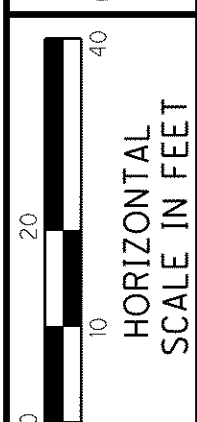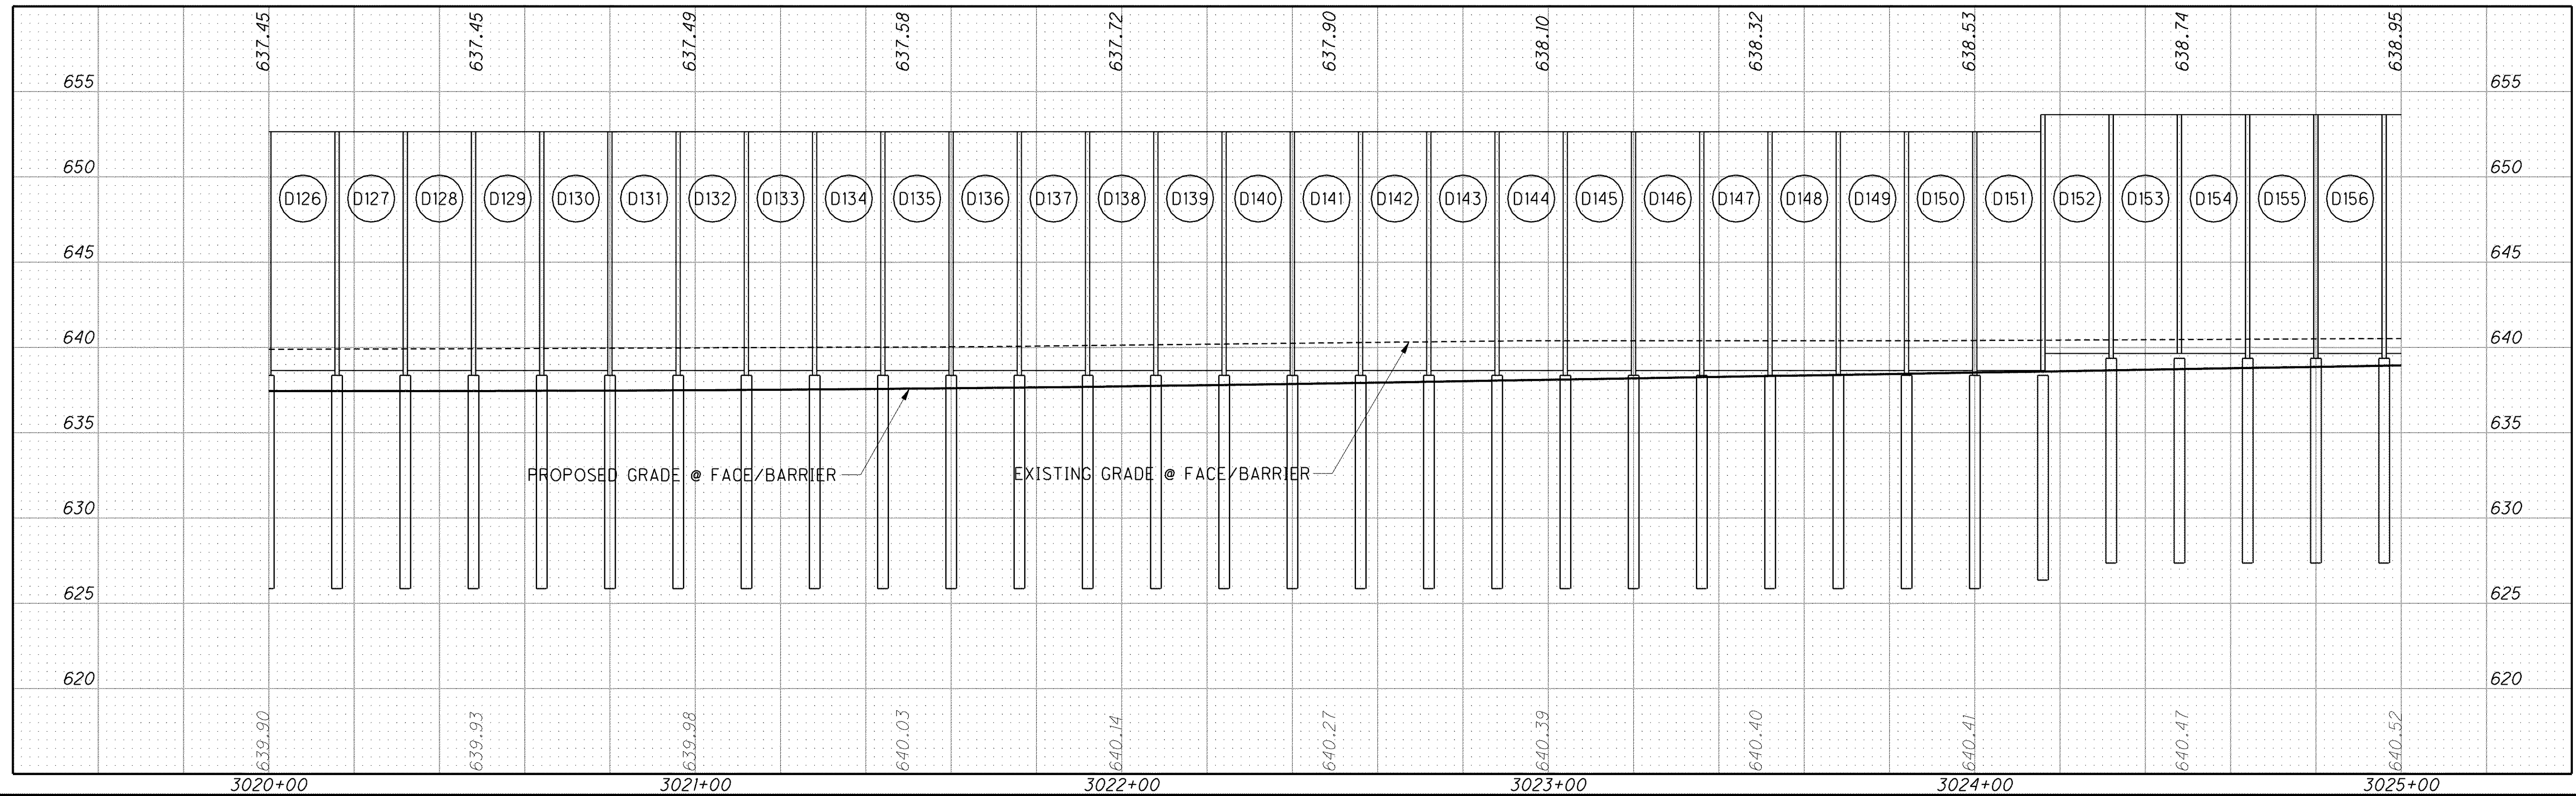

CALCULATED: DJP
 CHECKED: GGN

**NOISE BARRIER D PLAN & PROFILE
 STA. 3020+00 TO STA. 3025+00**

LAK-2-3.32

1028
1679