


\\Akrn01\Data\Civil\2004108\00\13486\structures\noisebarrier\sheet\13486NPD06.dgn 6/16/2008 3:41:31 PM mmoellendick

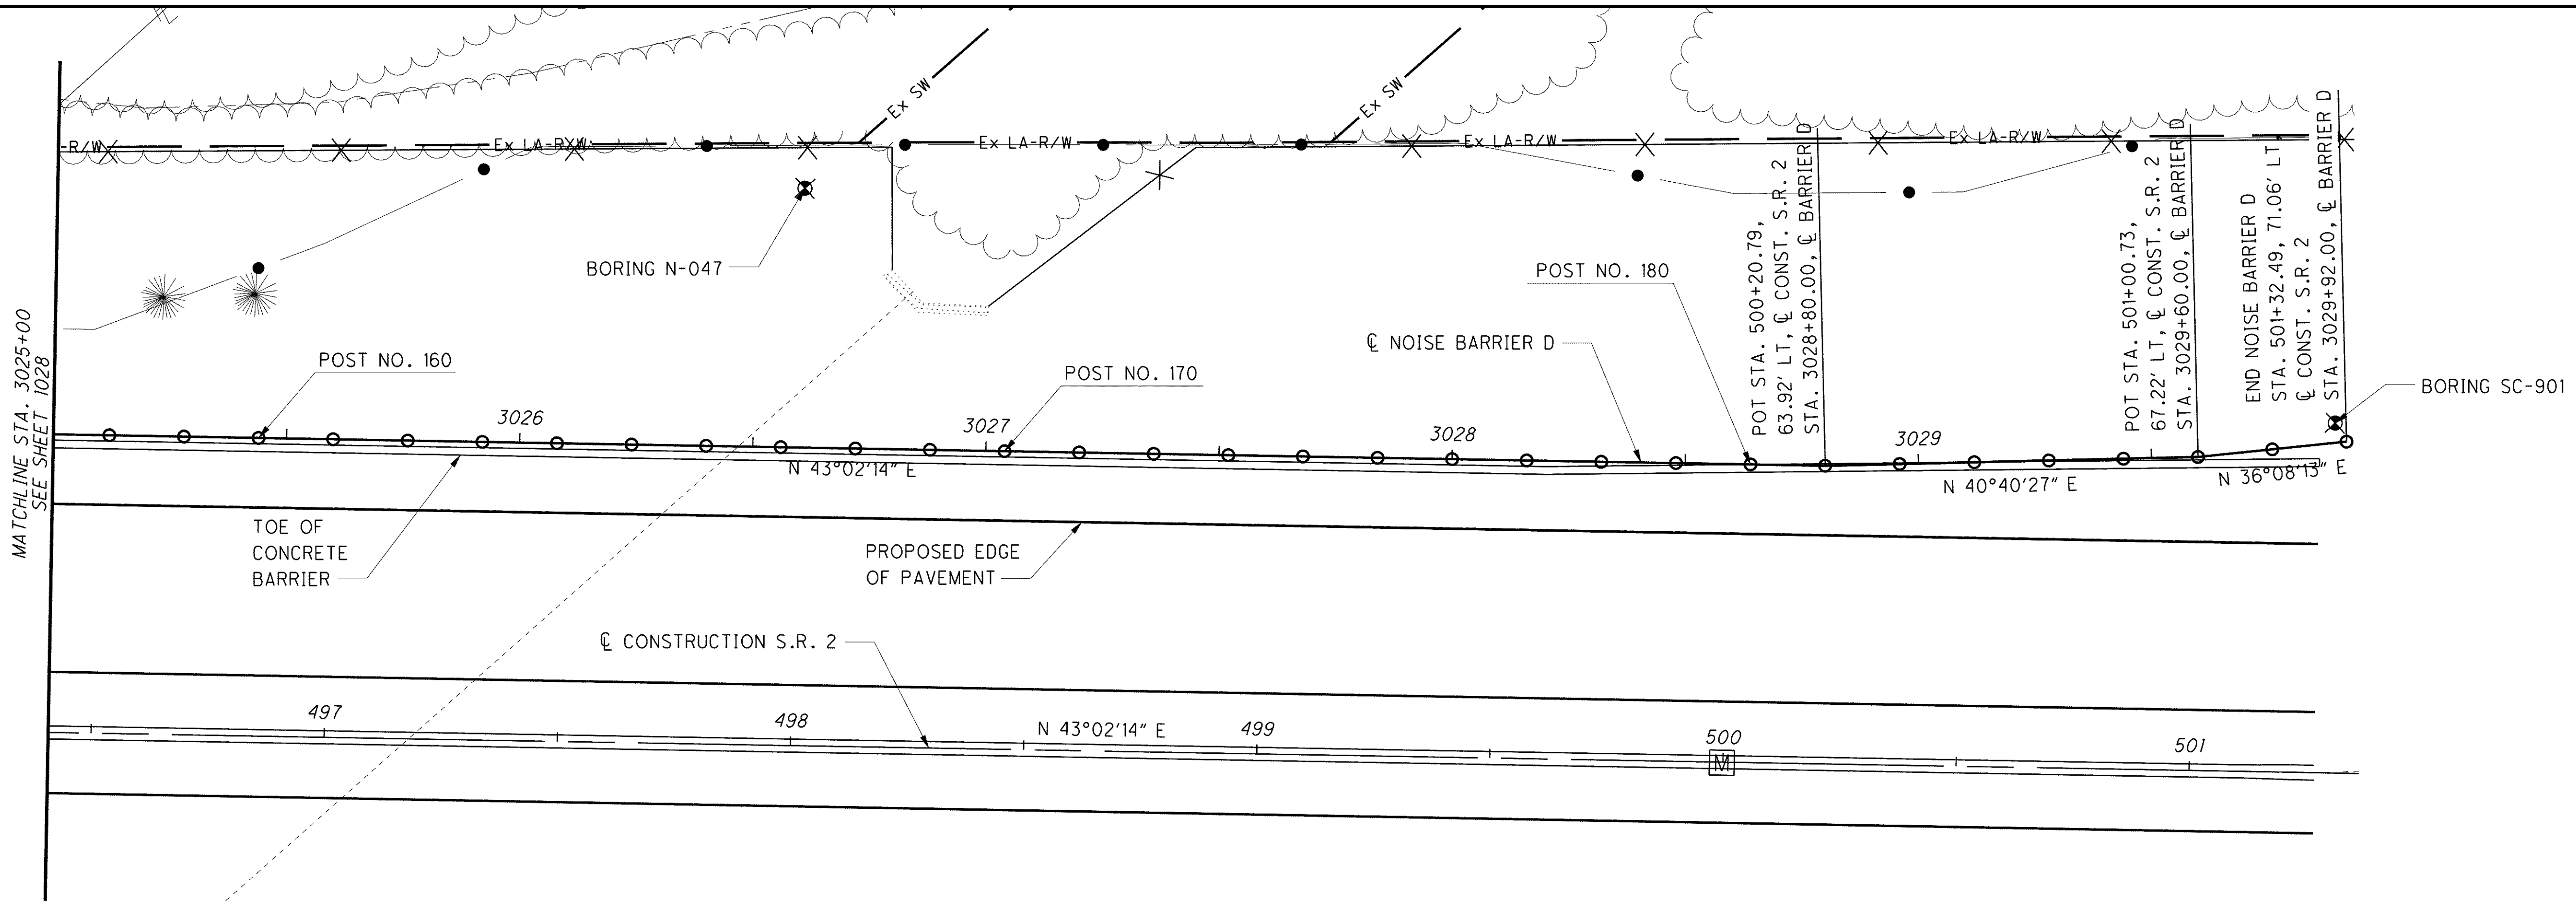


NOTES

1. POST SPACING = 16'-0".
2. FOR TOP AND BOTTOM BARRIER ELEVATIONS, SEE SHEET NO. 1004/1679 AND 1005/1679.

LEGEND

XX NOISE BARRIER ID NUMBER

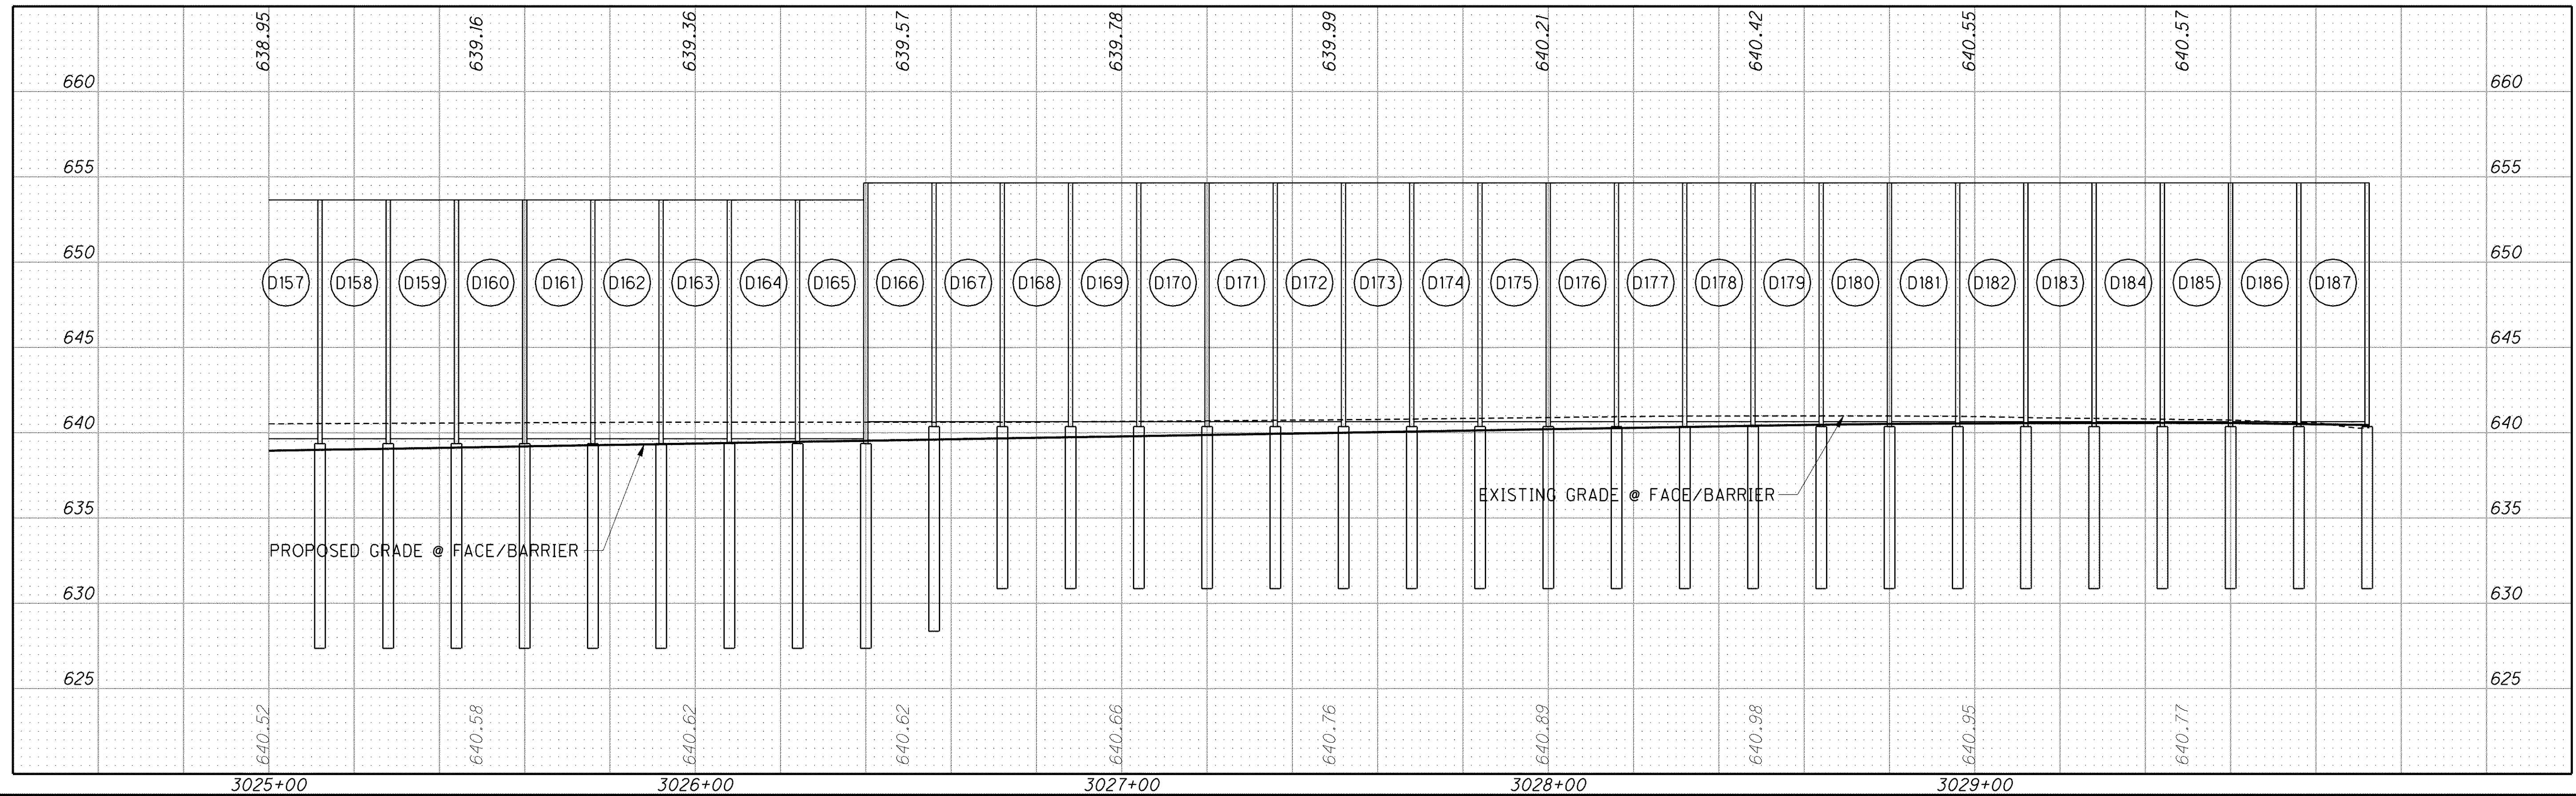

HORIZONTAL SCALE IN FEET

**NOISE BARRIER D PLAN & PROFILE
STA. 3025+00 TO END**

LAK-2-3.32

1029
1679