


FOR RAMP DETAILS SEE SHEET 1116 TO 1132
FOR PAVEMENT MARKING AND SIGNING LEGEND SEE SHEET 1094

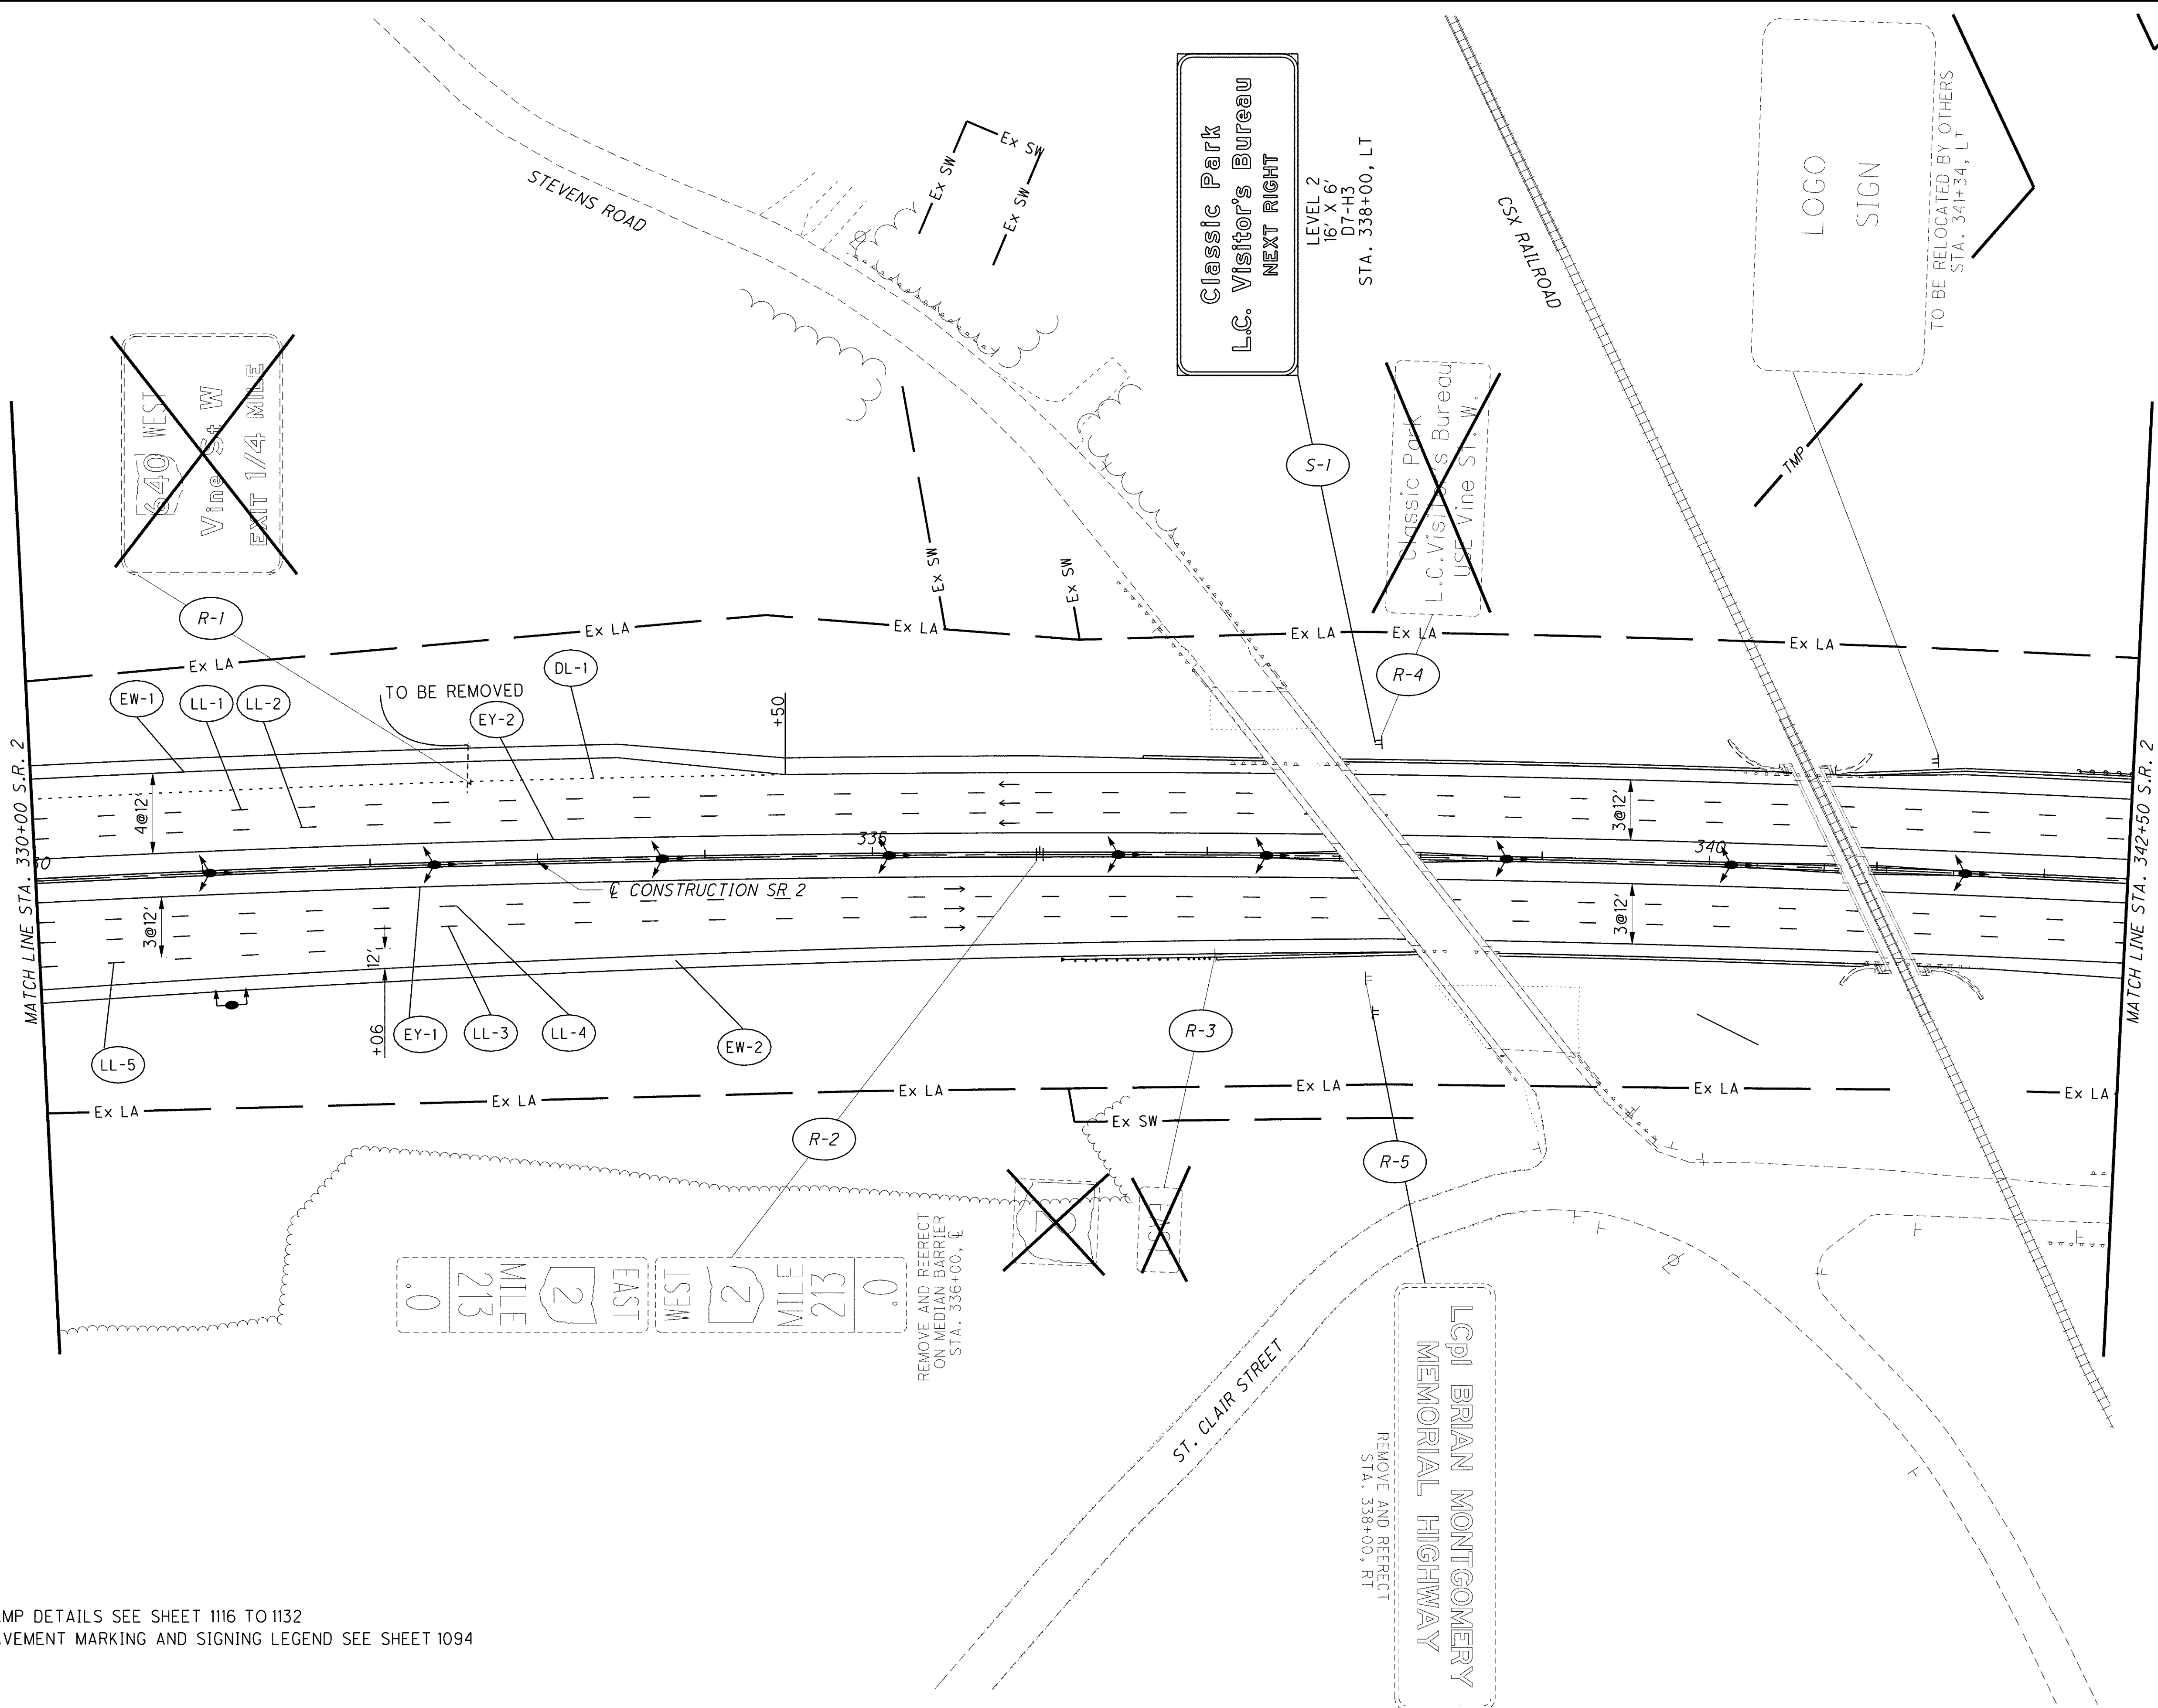

CALCULATED
JMM
CHECKED
DRJ

0 50 100
25
HORIZONTAL
SCALE IN FEET

SIGNING AND PAVEMENT MARKING PLAN
S.R. 2 - STA. 330+00 TO STA. 342+50

LAK - 2 - 3.32