


g:\project\lak\13486\traffic\_sheets\13486TP16.dgn 6/23/2008 10:47:53 AM jmadaria

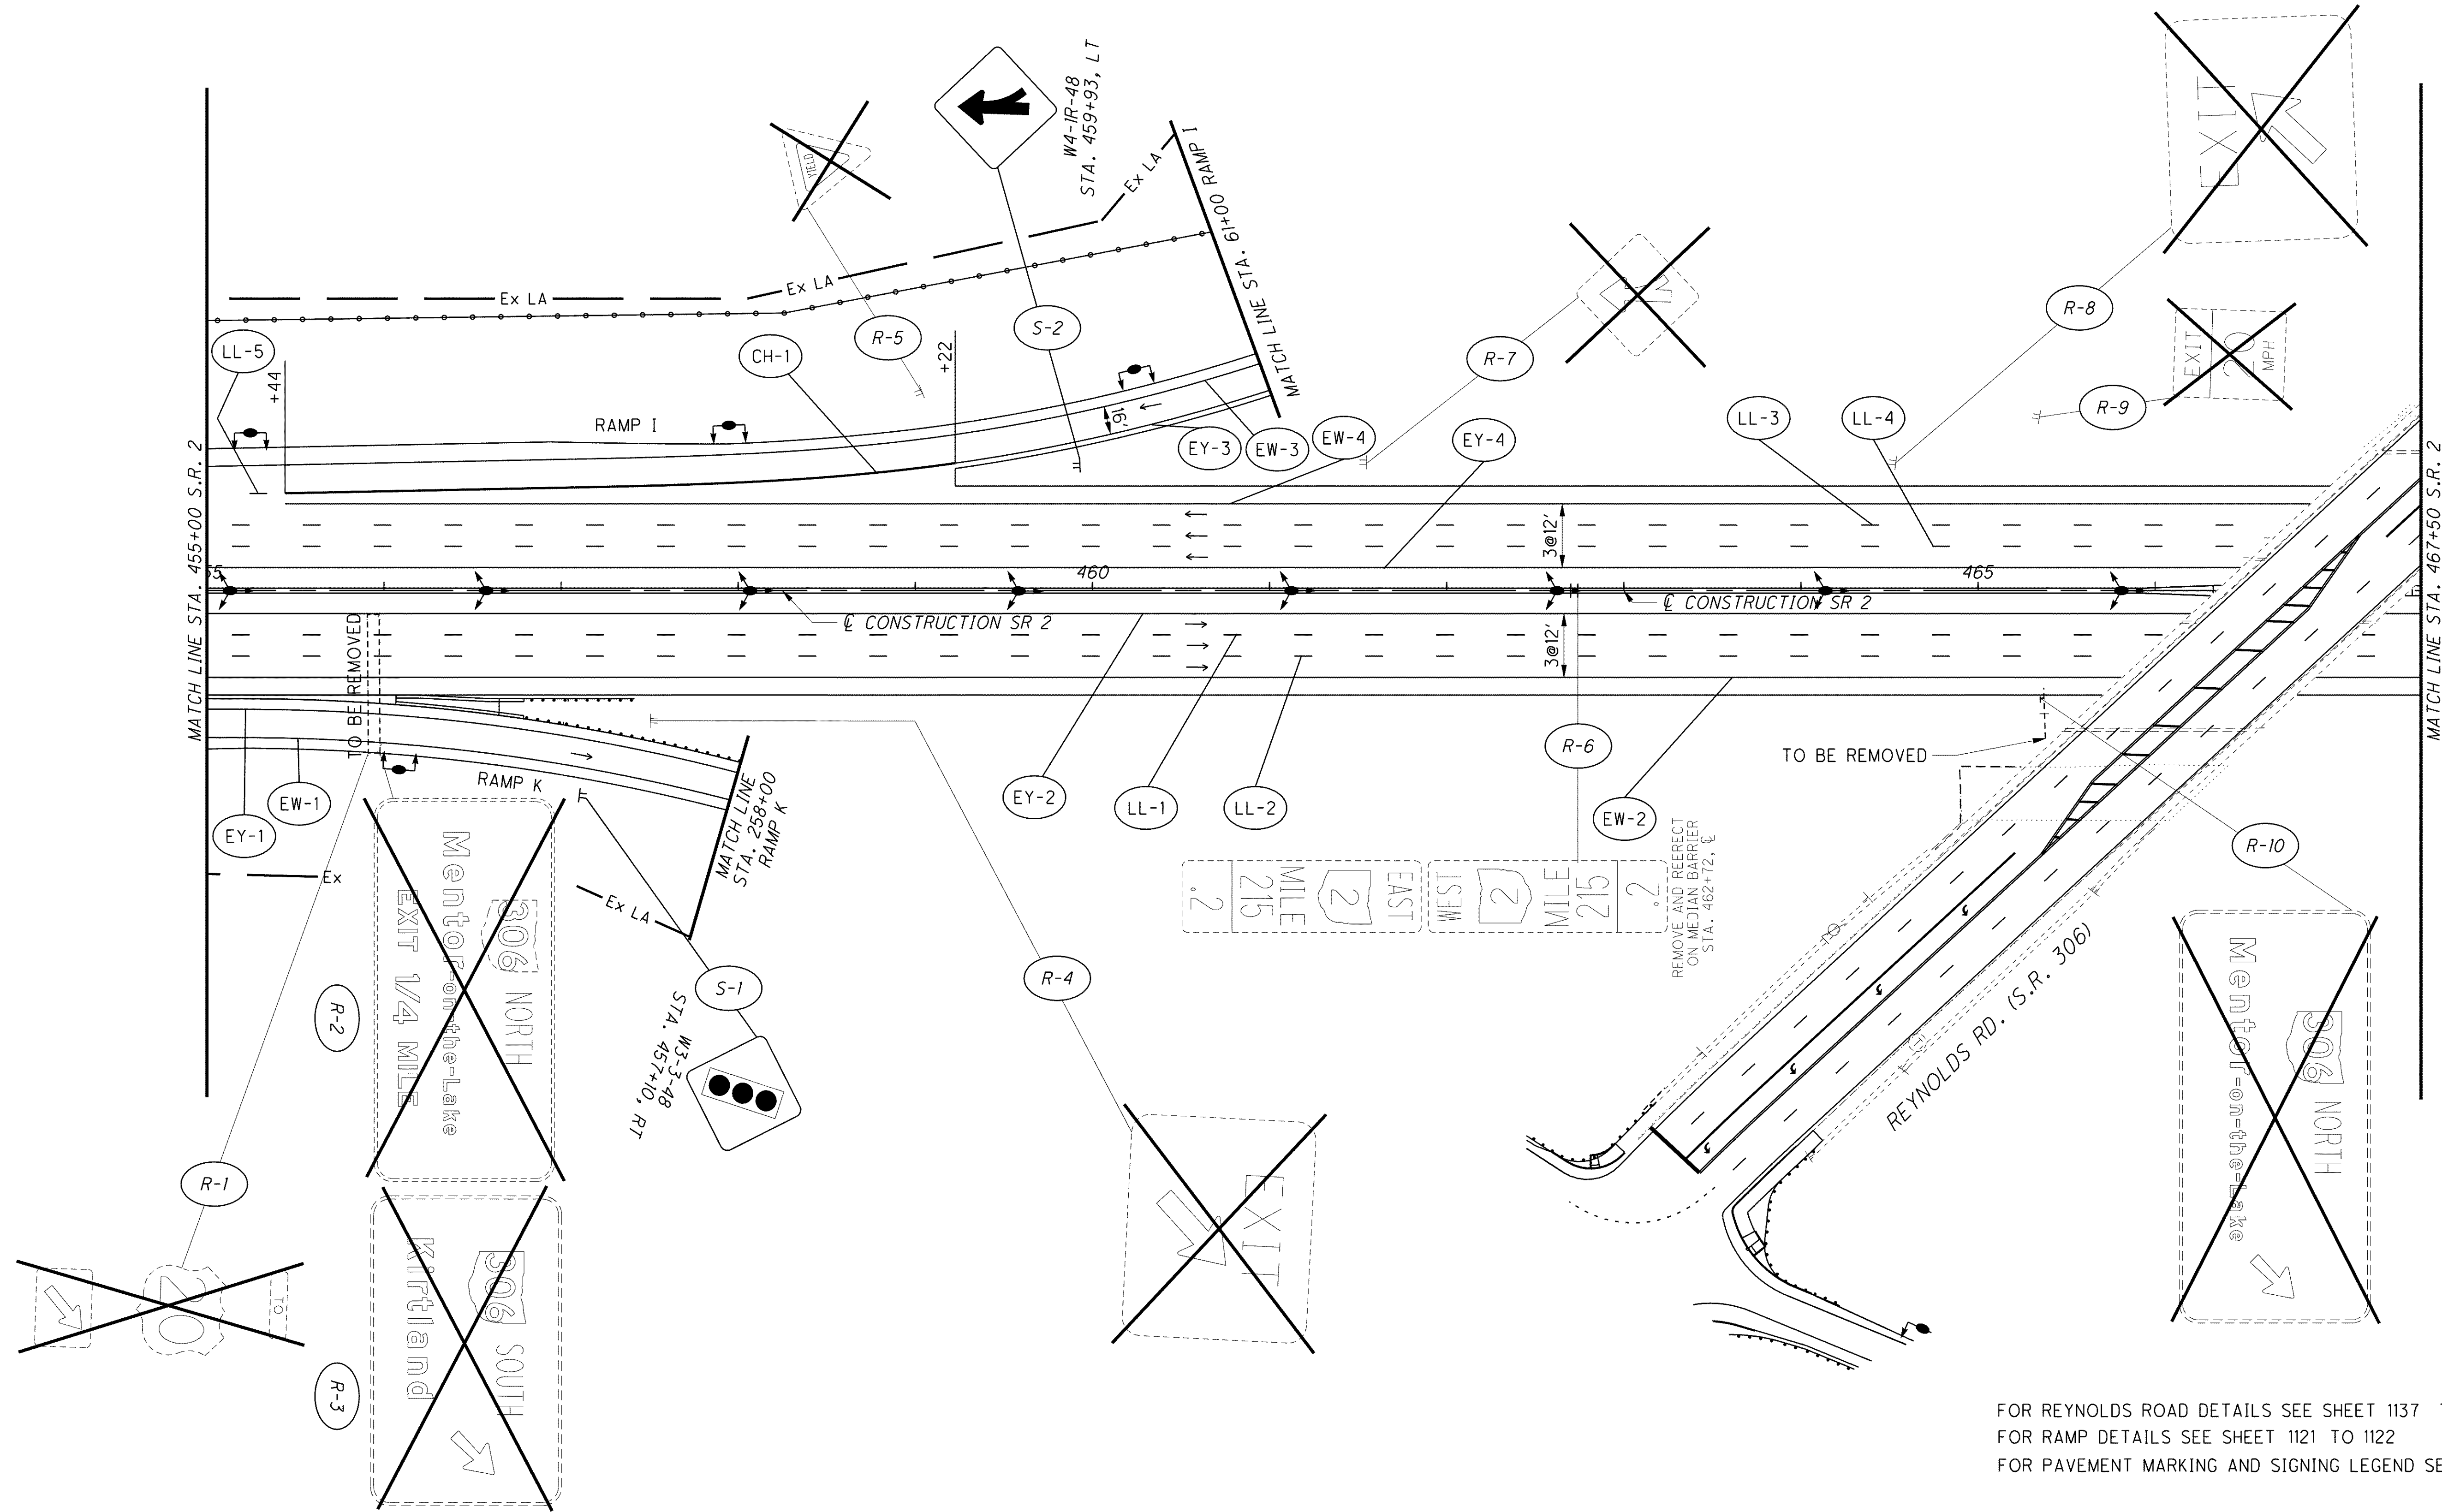

FOR REYNOLDS ROAD DETAILS SEE SHEET 1137 TO 1143  
 FOR RAMP DETAILS SEE SHEET 1121 TO 1122  
 FOR PAVEMENT MARKING AND SIGNING LEGEND SEE SHEET 1094

CALCULATED JMM  
 CHECKED DRJ

0 25 50 100  
 HORIZONTAL SCALE IN FEET

**SIGNING AND PAVEMENT MARKING PLAN**  
**S.R. 2 - STA. 455+00 TO 467+50**

**LAK-2-3.32**

1109  
 1679