


g:\project\lak\13486\traffic\sheets\13486TPVINE-R01.dgn 6/23/2008 1:05:07 PM jmoderica

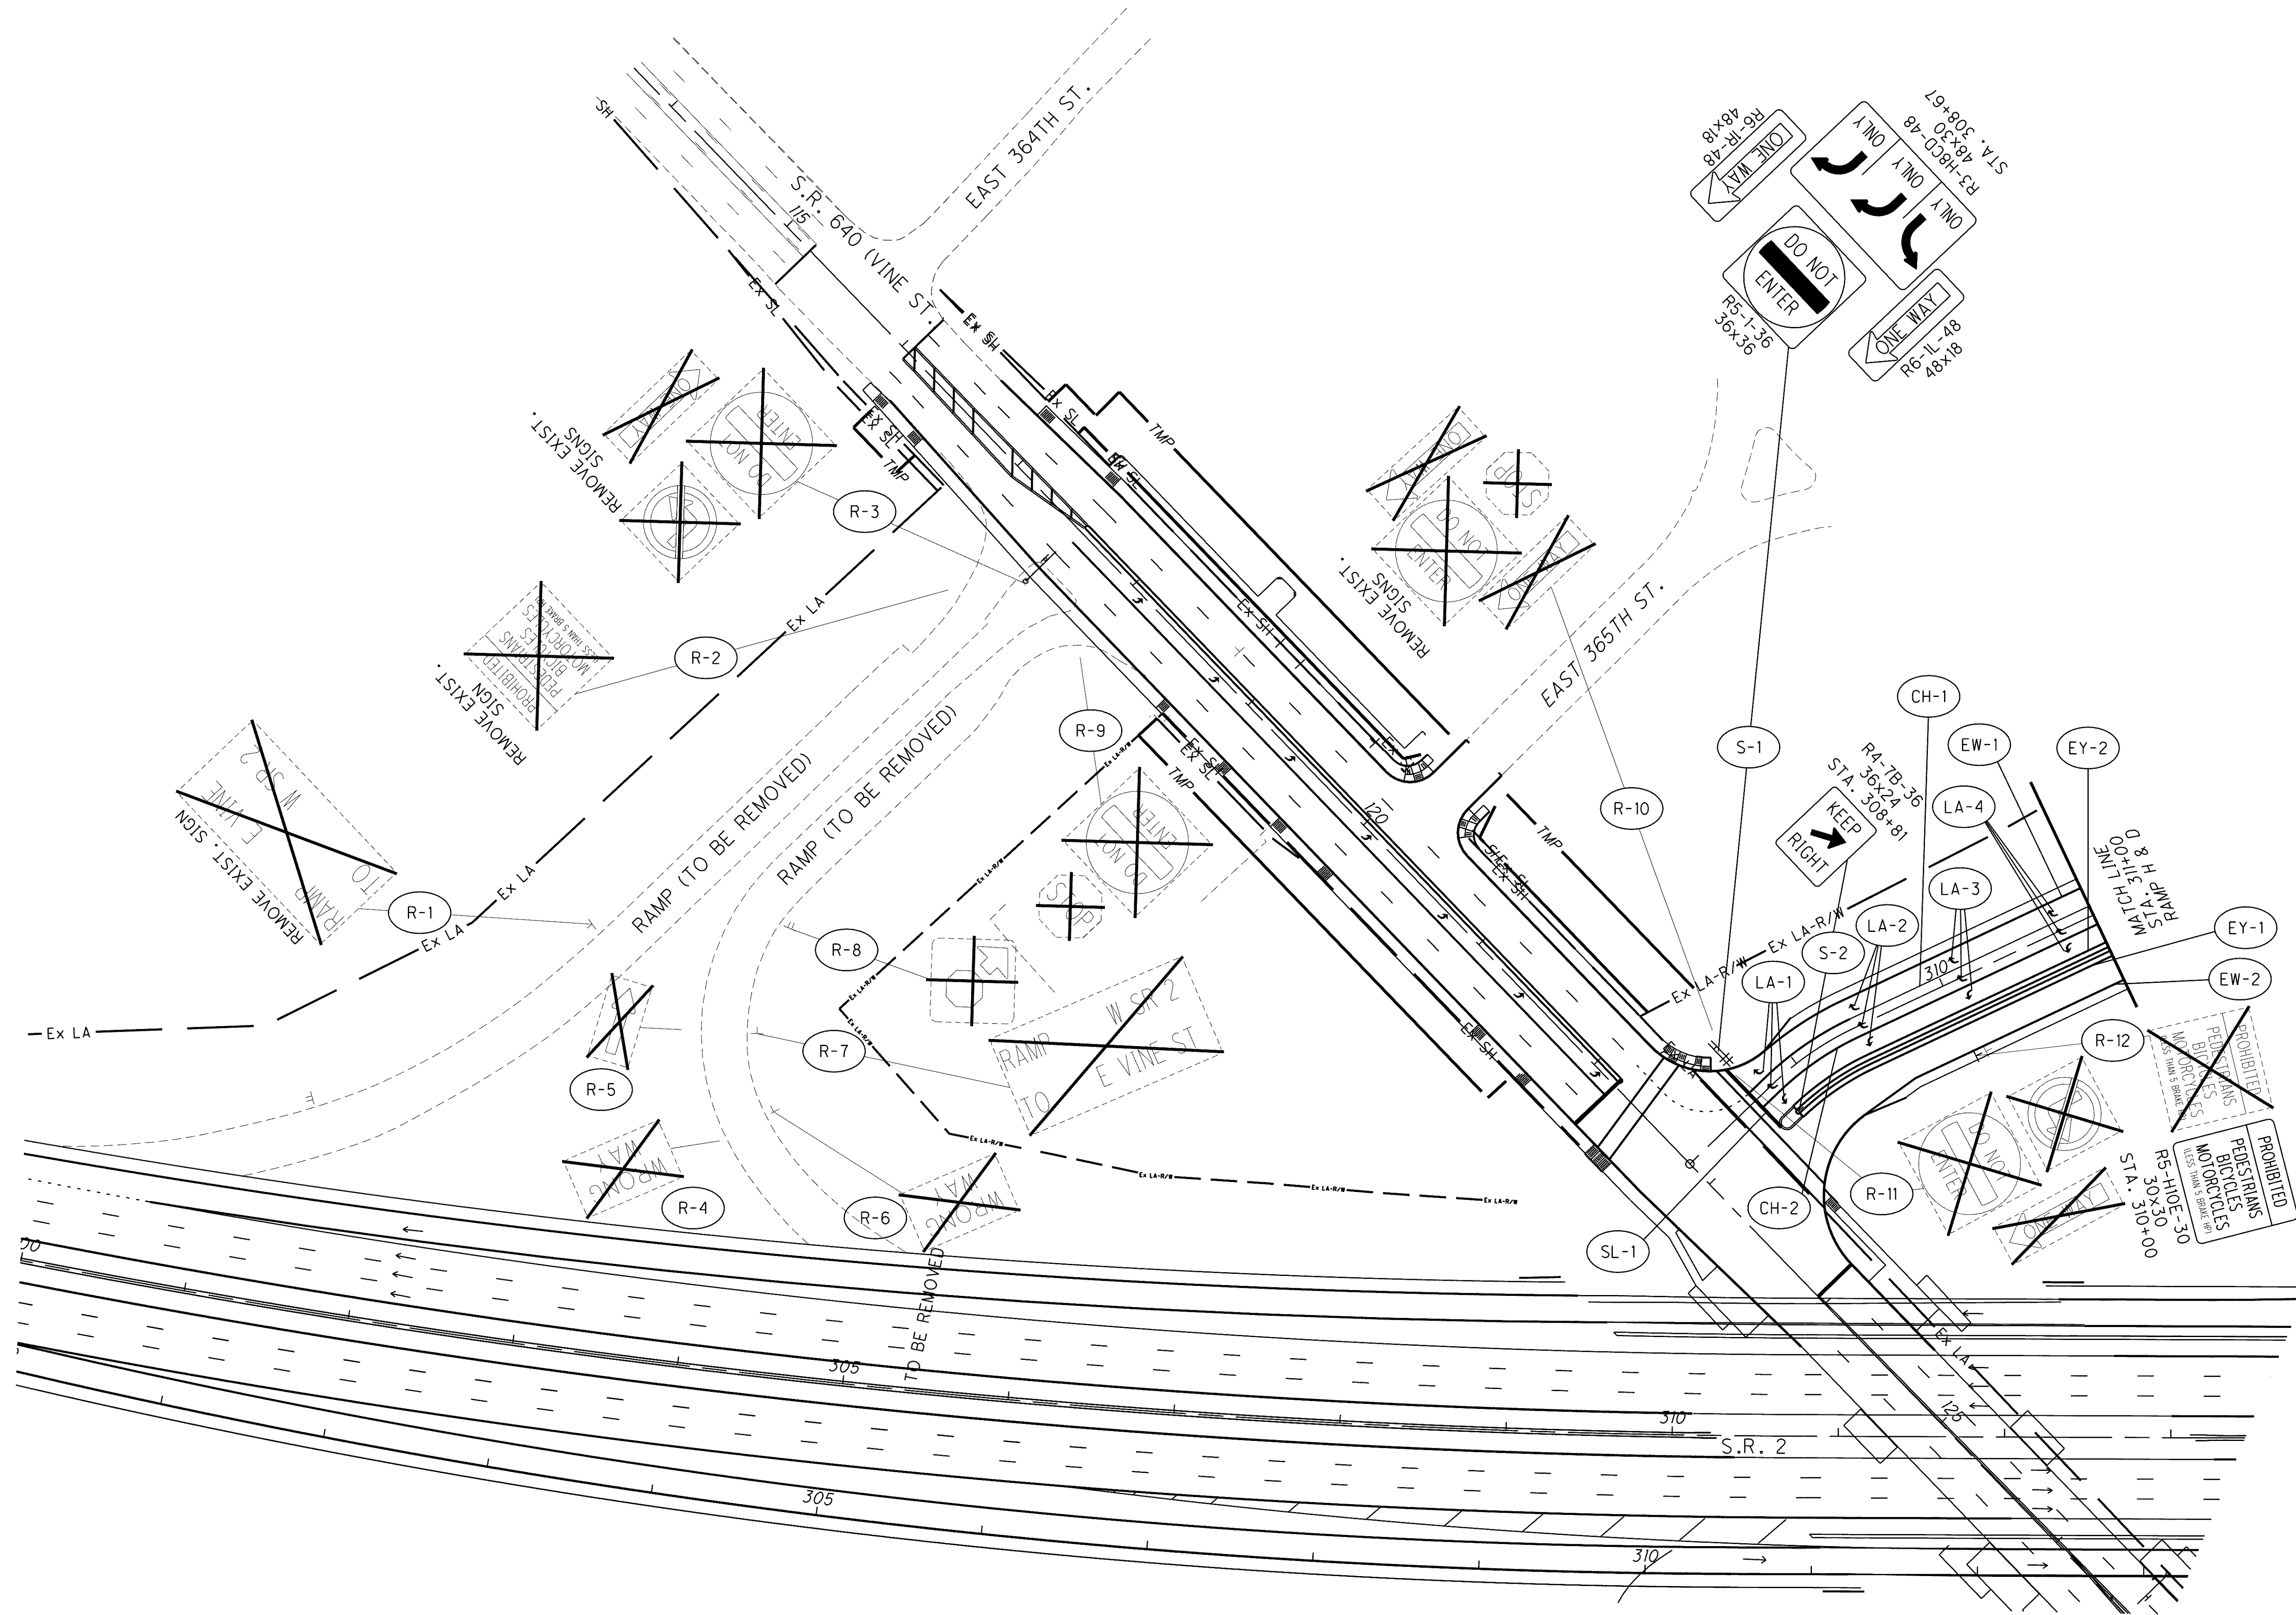

FOR VINE STREET SEE SHEETS 1130 TO 1132.
 FOR MAIN LINE DETAILS SEE SHEET NO. 1097
 FOR PAVEMENT MARKING AND SIGNING LEGEND SEE SHEET NO.1094

CALCULATED BYW CHECKED LME

0 25 50 100
 HORIZONTAL SCALE IN FEET

SIGNING AND PAVEMENT MARKING PLAN
VINE STREET (S.R. 640) - RAMP D & H

LAK-2-3.32

1115
 1679