


g:\project\lak\13486\traffic\sheets\13486TPVINE-R03.dgn 6/23/2008 1:05:52 PM jmoderia

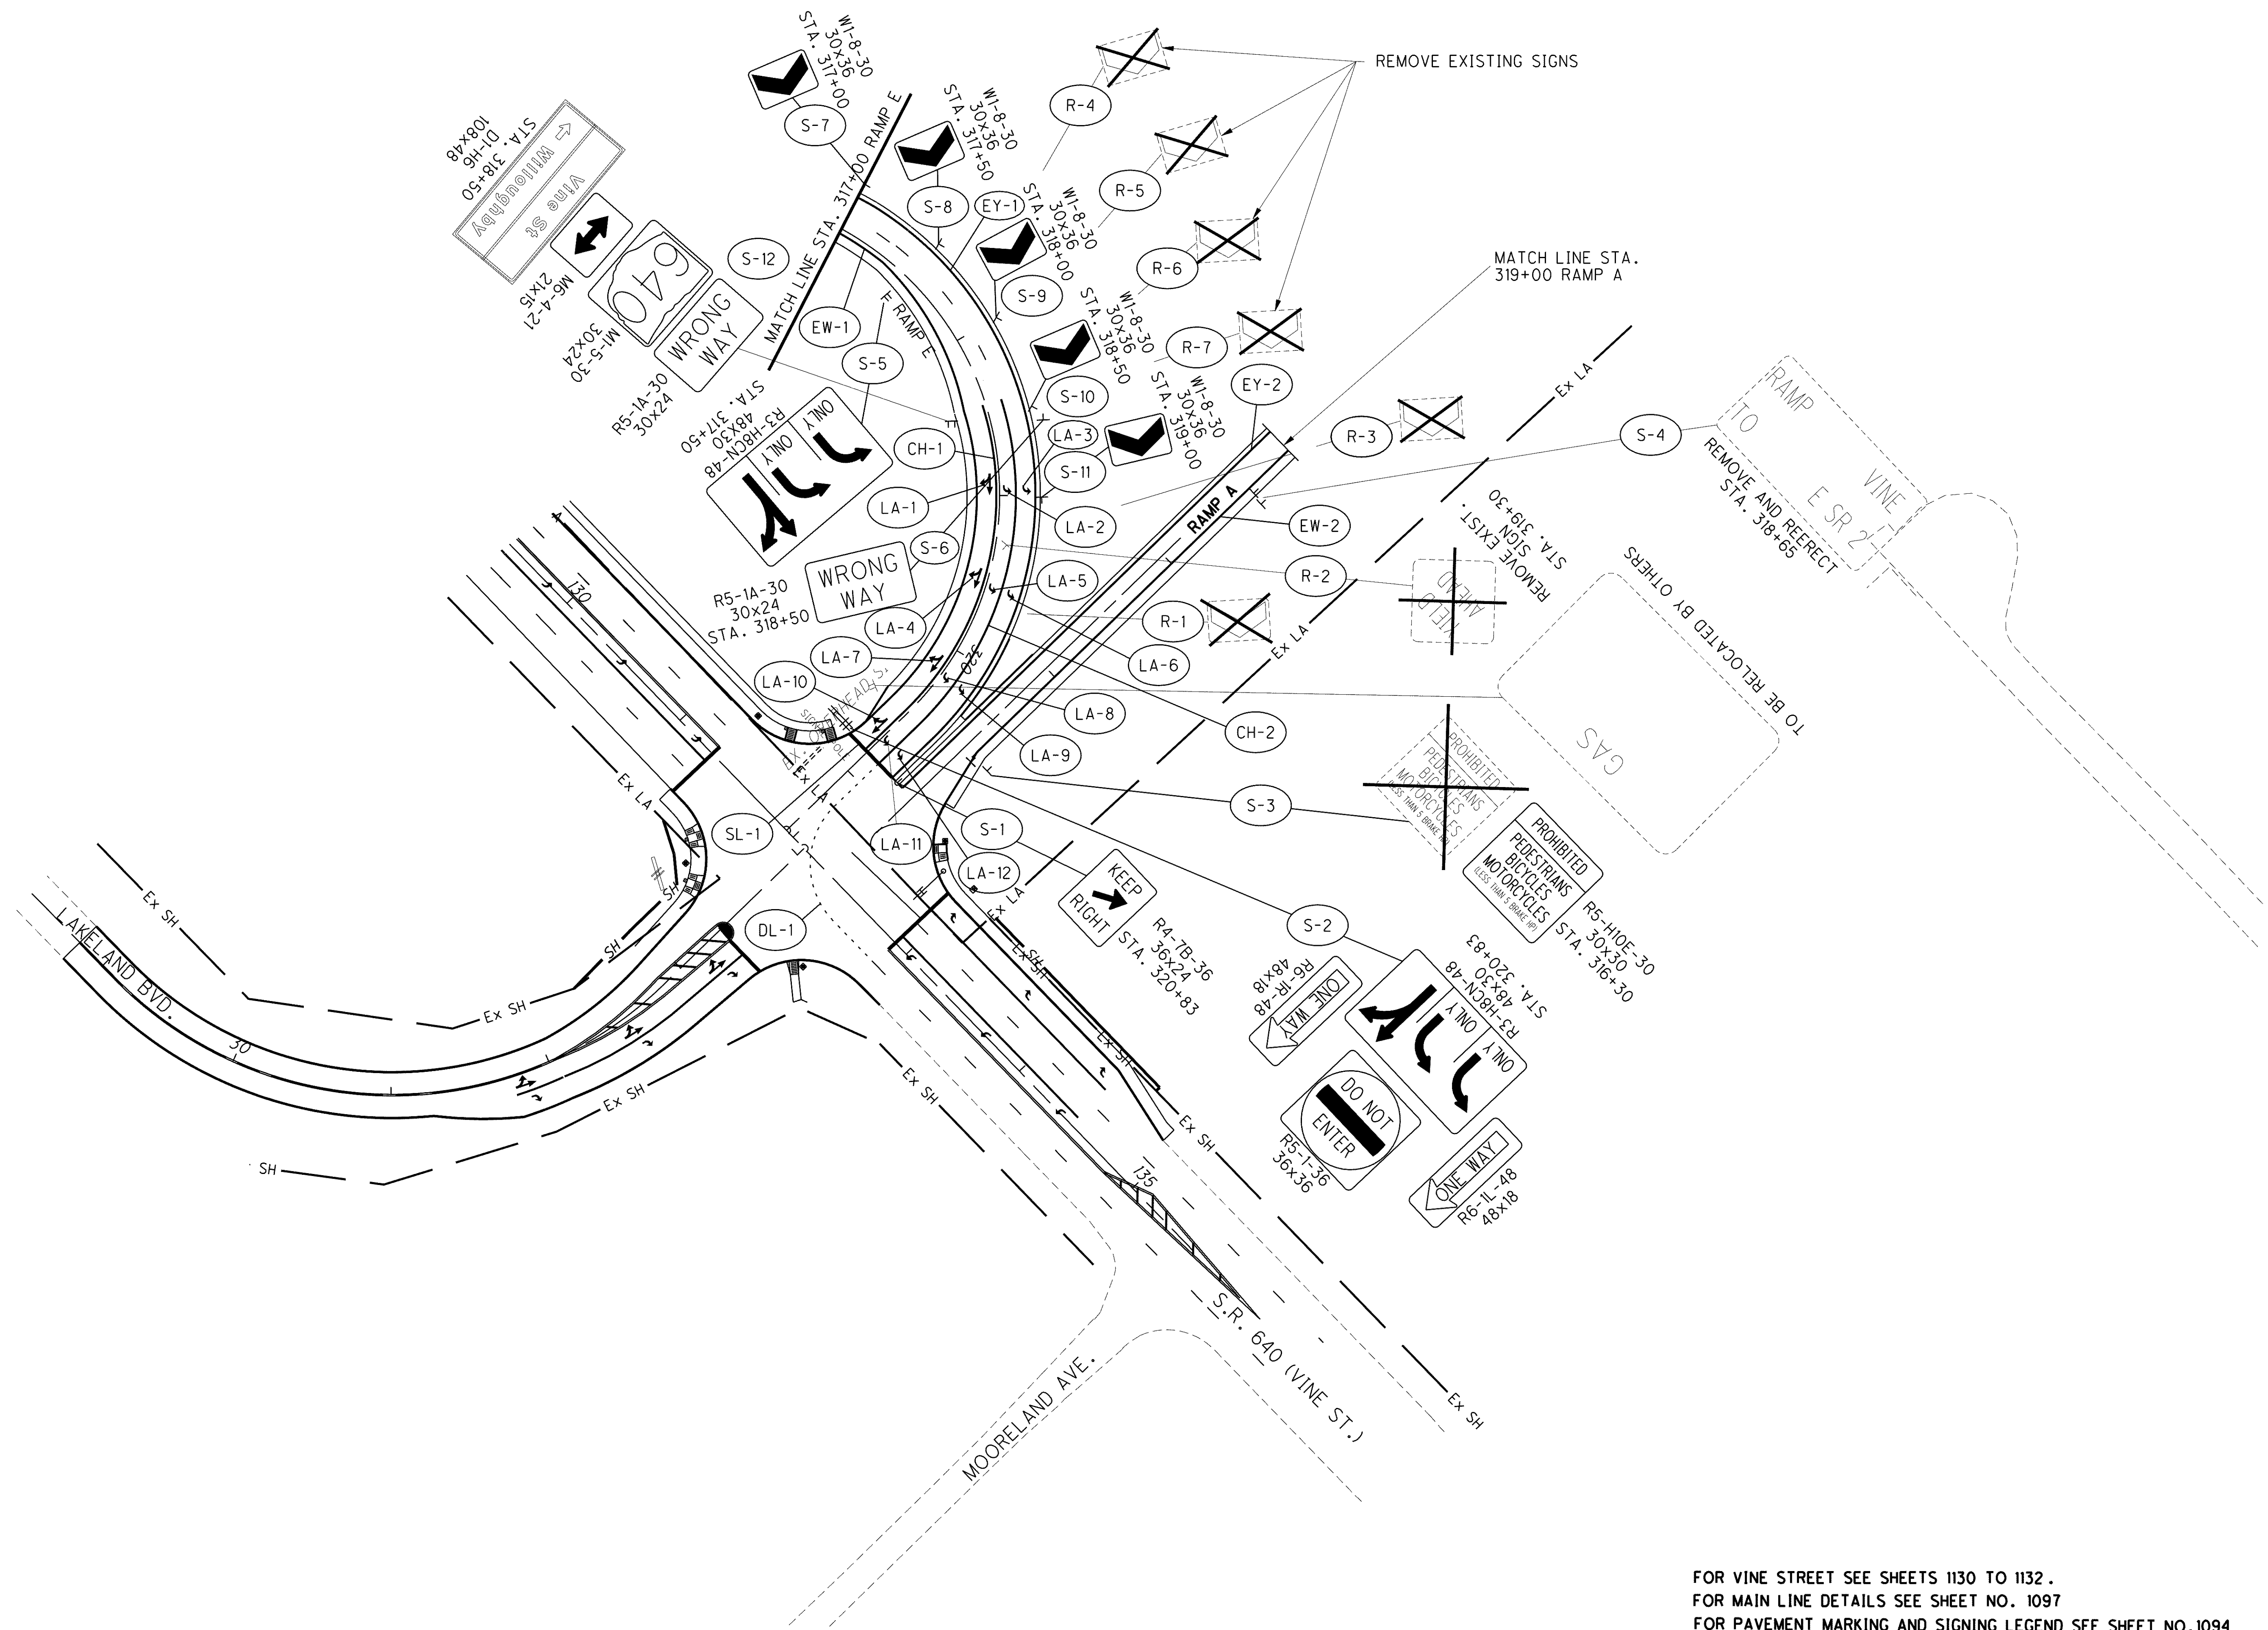

CALCULATED BYW CHECKED LME

0 25 50 100
HORIZONTAL SCALE IN FEET

SIGNING AND PAVEMENT MARKING PLAN
LAKELAND BLVD & VINE STREET - RAMP A & E

LAK-2-3.32

FOR VINE STREET SEE SHEETS 1130 TO 1132.
 FOR MAIN LINE DETAILS SEE SHEET NO. 1097
 FOR PAVEMENT MARKING AND SIGNING LEGEND SEE SHEET NO. 1094